


Section 7, Township 4 South, Range 67 East, Mount Diablo Meridian

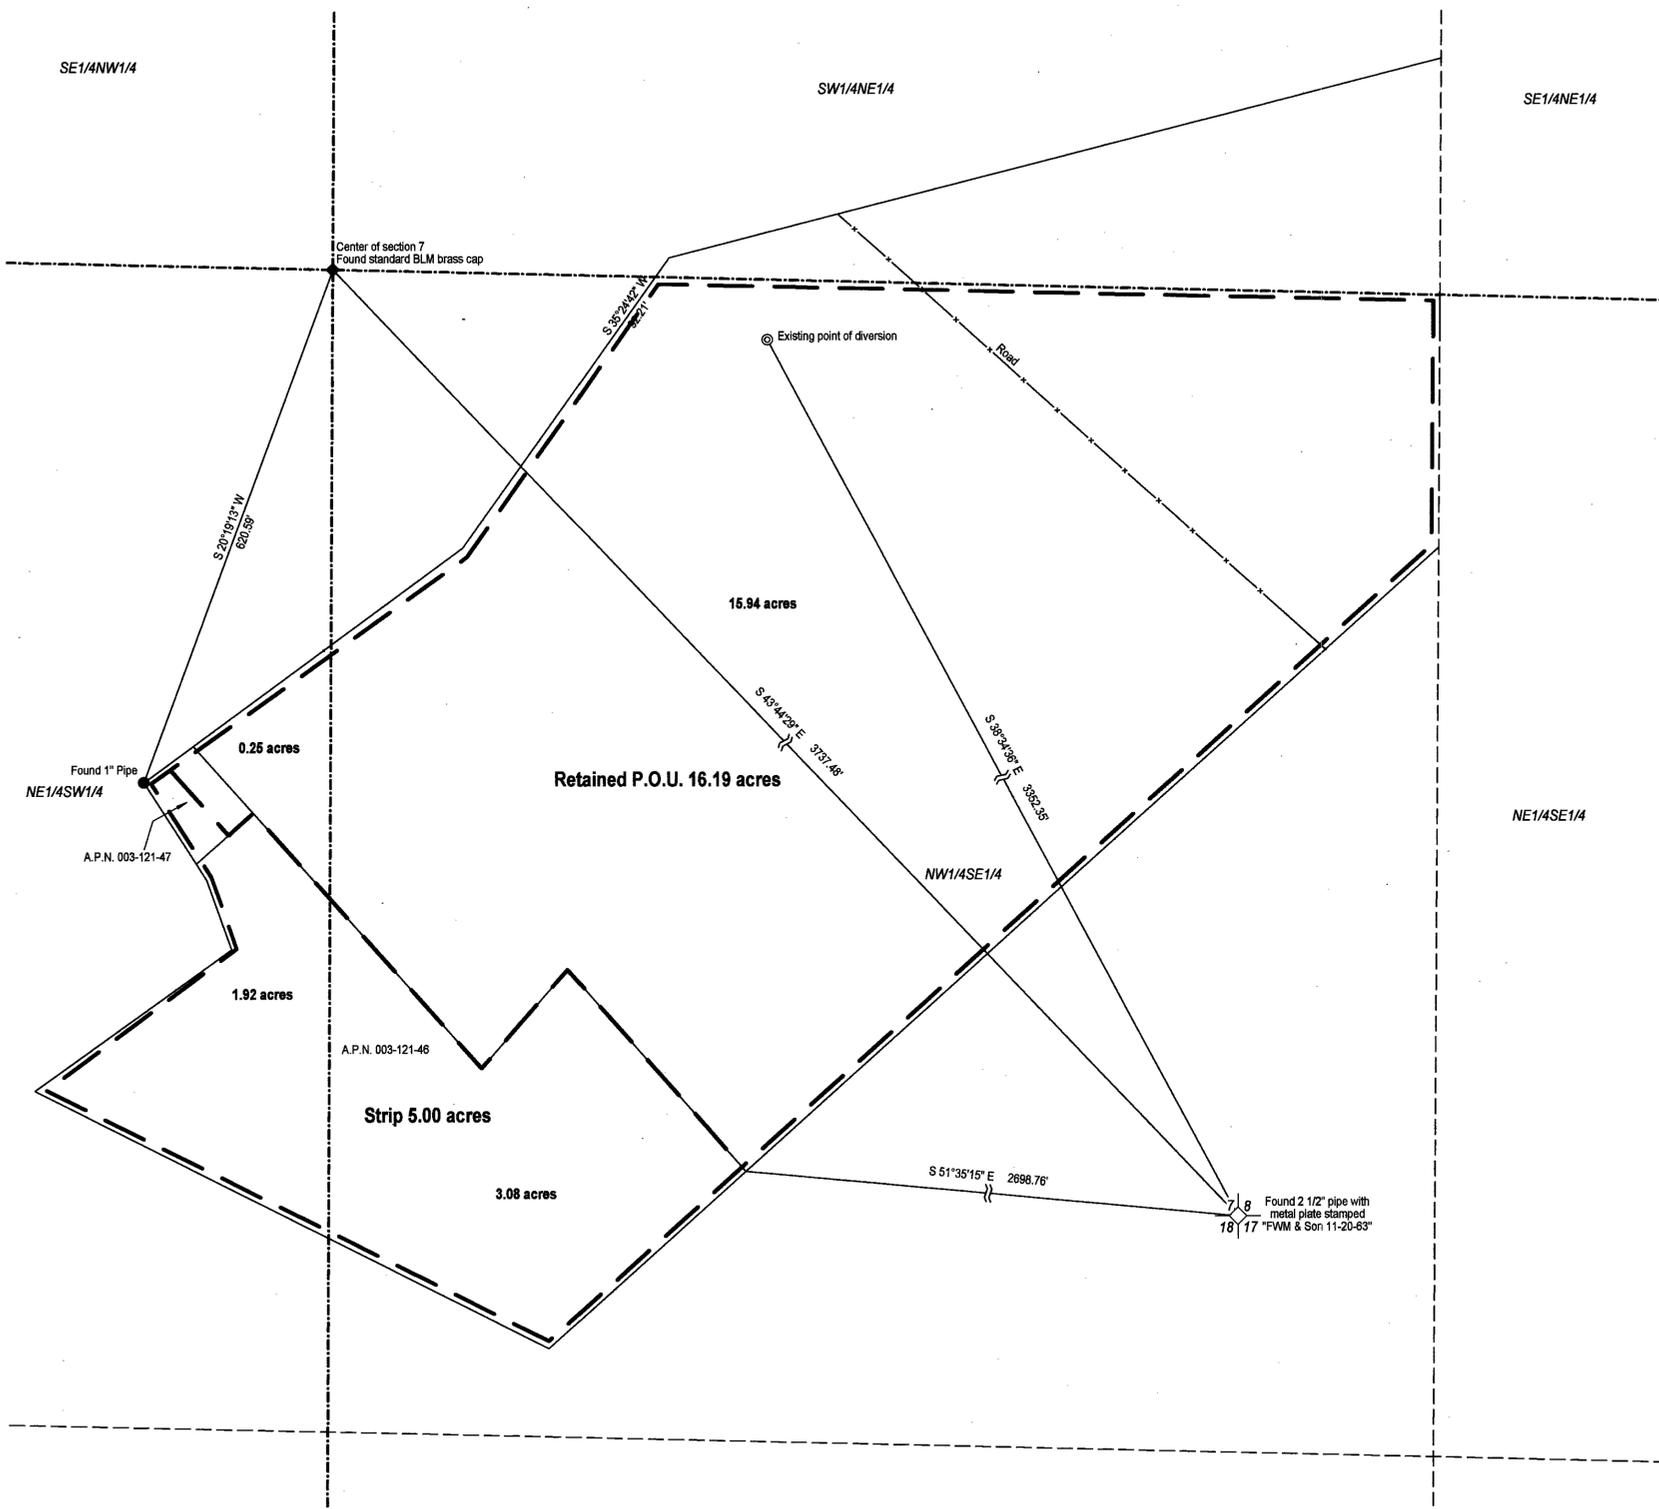

AFFIDAVIT

State of Nevada }
County of Lincoln } ss.

I, Lenard D. Smith, being first duly sworn, depose and say that site inspections have been made by me, or under my supervision and direction, on September 14, 2010; that the location of each reference monument has been verified by site inspection; that the point of diversion and place of use sites have been inspected; that this map consisting of 2 sheets, numbered from 1 to 2, inclusive, has been correctly drawn to the designated scale from surveying calculation notes prepared by me, or under my supervision and direction, relying upon analysis of record survey maps and other recorded surveying documents in the office of the Lincoln County, Nevada Recorder, that this map truly and correctly represents the proposed location and extent of the works used to divert water from underground in Lincoln County, Nevada, by Ronal Chad Young & Brenda Young, for irrigation purposes. That the proposed point of diversion, the approximate location and size of the diverting channel or other conduit, all reservoirs or basins, the location and names of all other works which will cross or connect with the proposed works, and the boundary of all lands, showing by 40 - acre subdivisions the areas proposed to be served, are fully and correctly designated thereon.





Lenard D. Smith, PLS 12751 (Exp. 06/30/2012) WRS #1033

Subscribed and sworn to before me this 11th day of January 2011

Notary public in and for Lincoln County, Nevada
My commission expires 11.9.14




BASIS OF BEARING
Direct solar observation

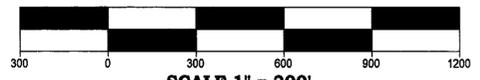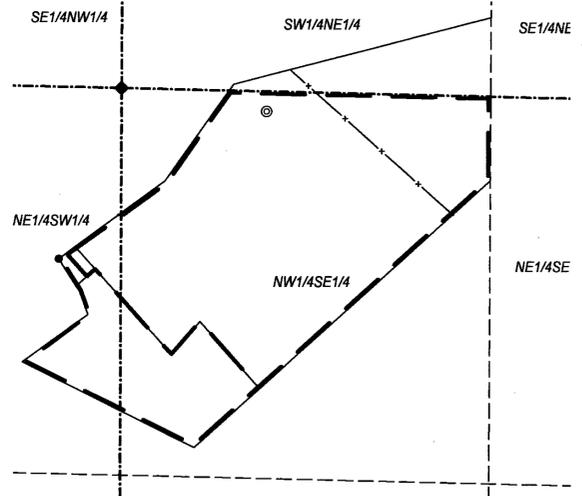

SCALE 1" = 300'

Map at 300' scale to compare to Proof Of Beneficial Use map

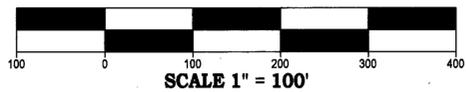

SCALE 1" = 100'

Lenard Smith Land Survey
509 Main Street
P.O. Box 443
Caliente, Nevada 89008
Phone/Fax: 775 726 3365
Cell Phone: 775 982 1196

State Engineer's Use

80488

FILED
FEB 25 2011
STATE ENGINEER'S OFFICE

RECEIVED
2011 FEB 25 PM 1:29
STATE ENGINEER'S OFFICE

Map to Accompany Application to Change a Portion of the Place of Use and Point of Diversion

Under Permit # 17921, Certificate # 5201

For Irrigation

By Ronal Chad Young & Brenda Young

From Underground

In Lincoln County, Nevada

CULTURAL MAP TABULATION


Section	Subdivision	Township	Range	Cultivated Ac.	Descr. of Culture	Date of first culture
35	NE1/4NE1/4	4 South	66 East	2.17	Alfalfa/grass hay	
36	NW1/4NW1/4	4 South	66 East	1.07	Alfalfa/grass hay	
25	SW1/4SW1/4	4 South	66 East	0.85	Alfalfa/grass hay	
26	SE1/4SE1/4	4 South	66 East	1.11	Alfalfa/grass hay	

I, Lenard D. Smith, being first duly sworn, depose and say that this map, consisting of 2 sheets, numbered from 1 to 2, inclusive, has been correctly drawn to the designated scale from field notes of a survey made by me, or under my direct supervision and direction, on September 14, 2010; that it truly and correctly represents the proposed location and extent of the works used to divert water from underground, in Lincoln County, Nevada, by Ronal Chad Young and Brenda Young for irrigation purposes under Permit No. 17921. That the point of diversion, the location, size of the diverting channel or other conduit, location and description of all measuring devices, the location and extent of lands owned or controlled by the applicant upon which water applied for under Permit No. 17921 is used, together with the area and kind of culture in each 40 acre subdivision, and the location and names of all other works or streams which are crossed by or connected with said works are fully and correctly designated thereon.





Lenard D. Smith
 Lenard D. Smith, Nevada Water Right Surveyor #1033 *Egg 6/30/12*

Subscribed and sworn to before me
 this *11th* day of *February*, 2011
Charles [Signature]
 Notary Public in and for Lincoln County, Nevada
 My Commission Expires *11.5.14*

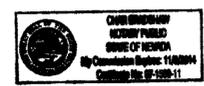

BASIS OF BEARING
 The Basis of Bearings of this plat is the west line of the NE1/4NE1/4 Section 35, T. 4 S, R. 66 E., M.D.M., given as N 02°03'20" E in the Bureau of Land Management Dependent Resurvey completed October 4, 1997

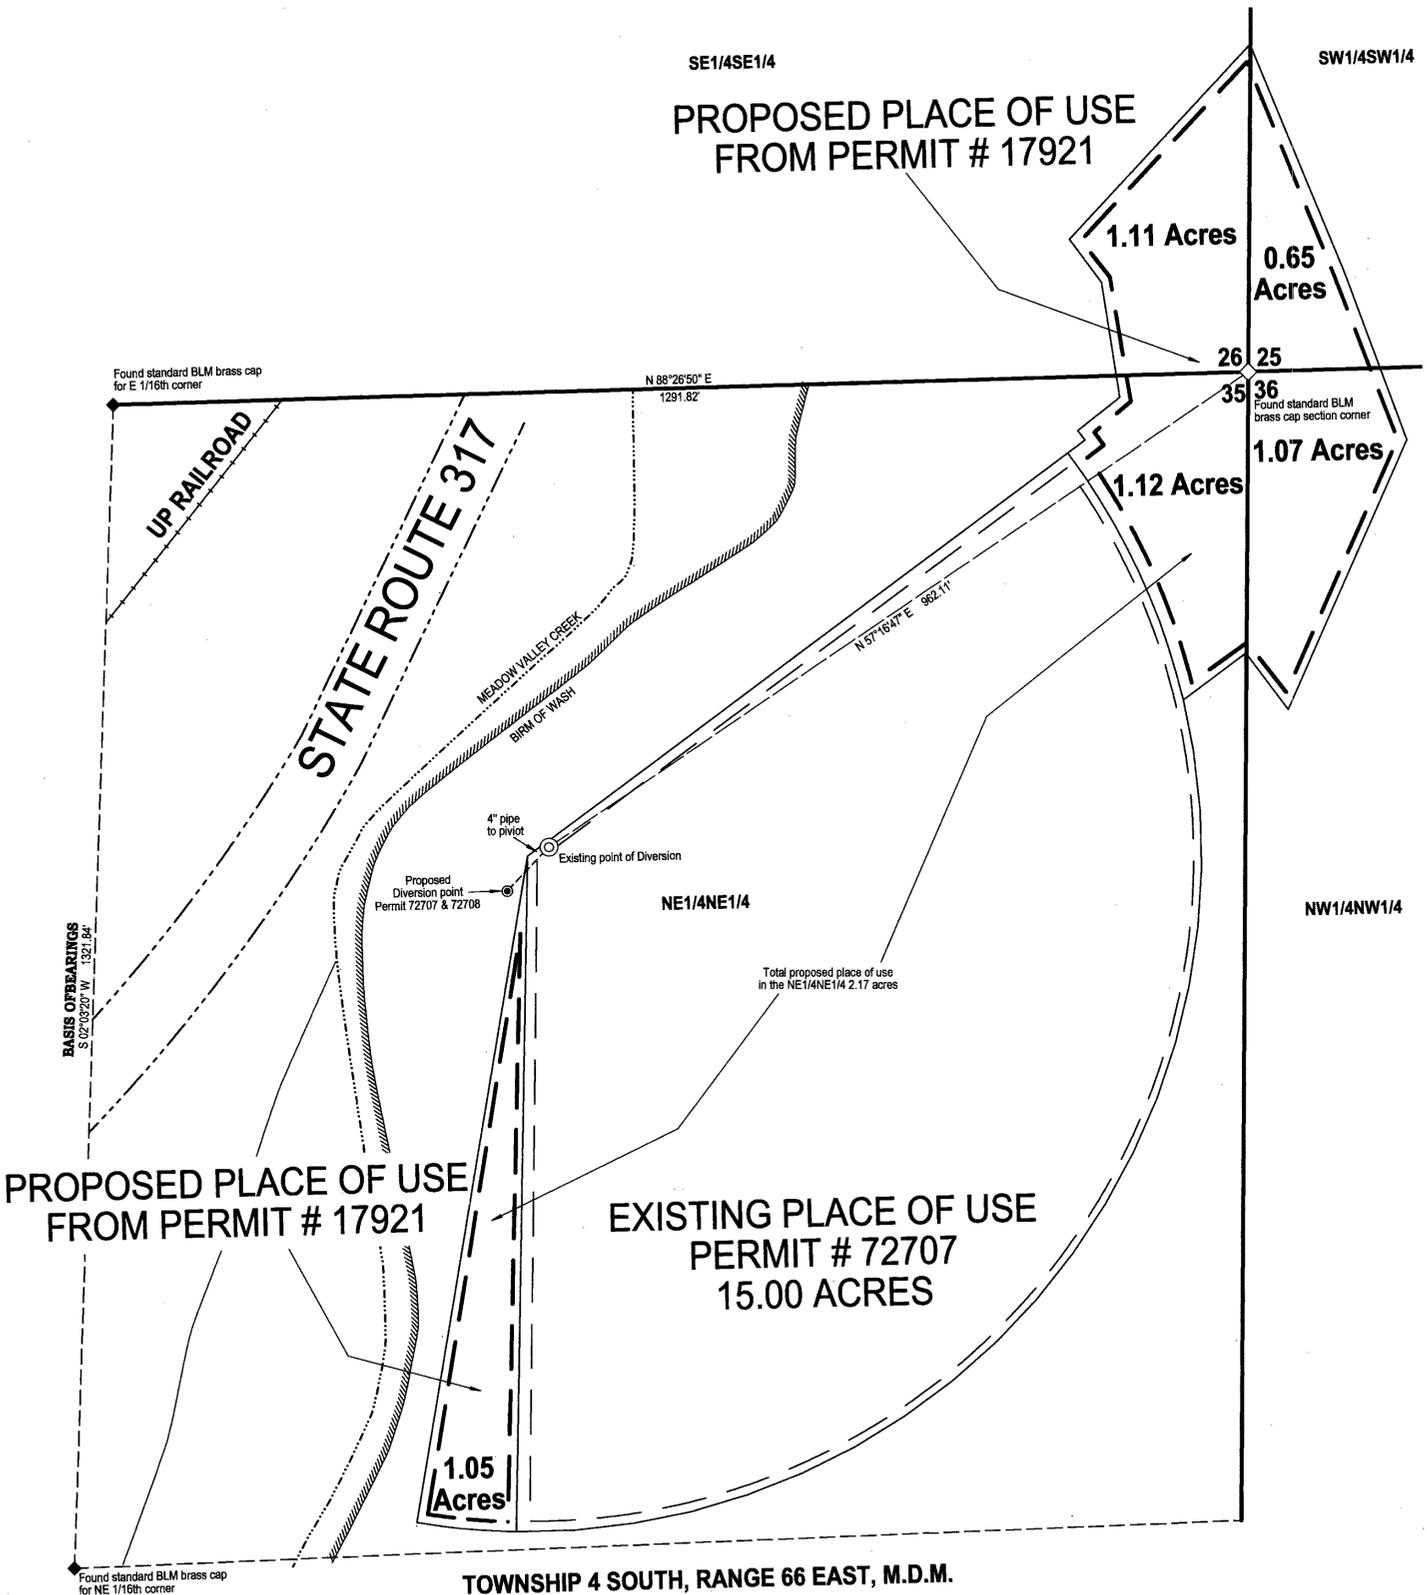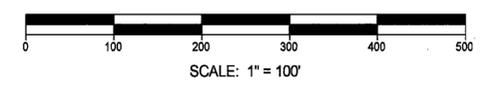

Lenard Smith
Land Survey
 509 Main Street
 P.O. Box 443
 Caliente, Nevada 89008
 Phone/Fax 775 726 3365
 Cell Phone 775 962 1196

FOR STATE ENGINEER'S USE
REL 2-11
 Map under Permit 72707 stamped for proposed POD of Application 80488 because location is not clearly illustrated on this sheet.
FILED
 FEB 25 2011
 STATE ENGINEER'S OFFICE
 2011 FEB 14 PM 1:29
 STATE ENGINEER'S OFFICE
 RECEIVED
 2011 FEB 25 PM 2:04

Map to Accompany Application to Change a Portion of the Place of Use and Point of Diversion
 Under Permit # 17921, Certificate # 5201
 For Irrigation
 By Ronal Chad Young & Brenda Young
 From Underground
 In Lincoln County, Nevada