

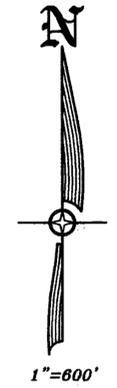


**HIGH DESERT ENGINEERING & SURVEYING LLC**  
 CONSULTING ENGINEERING & SURVEYING  
 640 IDAHO STREET  
 ELKO, NEVADA 89801  
 (775) 738-4053


W210021

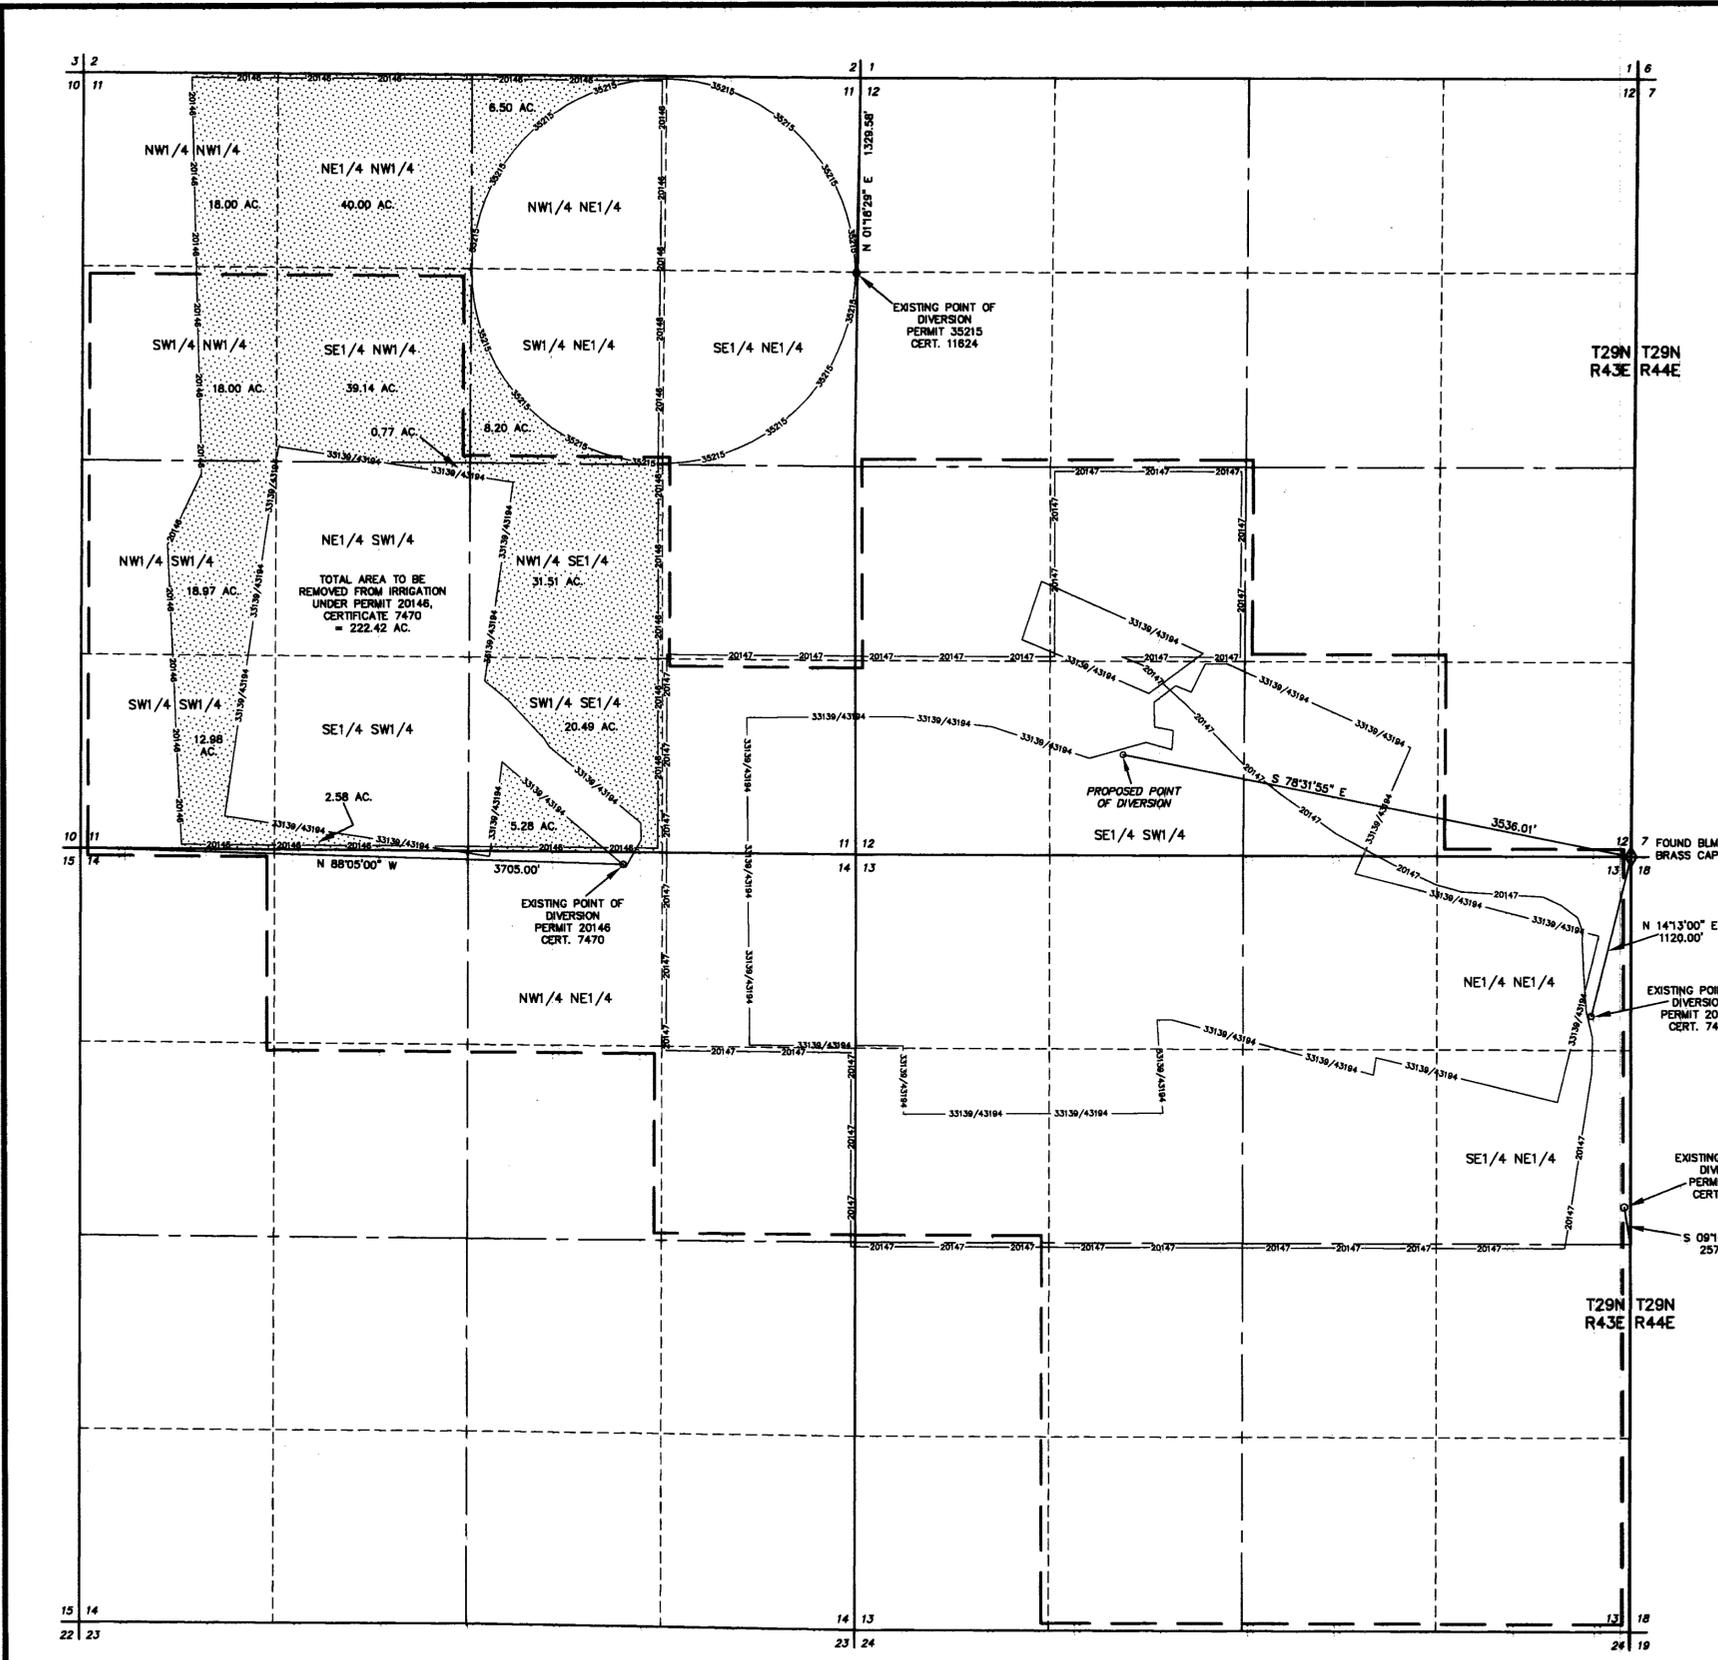

STATE OF NEVADA }  
 COUNTY OF ELKO } SS.  
 I, ROBERT E. MORLEY, BEING FIRST DULY SWORN, DEPOSE AND SAY THAT THIS MAP, CONSISTING OF 1 SHEET, NUMBERED FROM 1 TO 1, INCLUSIVE, HAS BEEN CORRECTLY DRAWN TO THE DESIGNATED SCALE FROM FIELD NOTES OF A SURVEY MADE BY ME, OR UNDER MY SUPERVISION AND DIRECTION, BETWEEN THE 15TH DAY OF OCTOBER, 2010, AND THE 18TH DAY OF OCTOBER, 2010; THAT IT TRULY AND CORRECTLY REPRESENTS THE PROPOSED LOCATION AND EXTENT OF THE WORKS USED TO DIVERT WATER FROM UNDERGROUND, IN LANDER COUNTY, NEVADA, BY HENRY A. FILIPPINI AND MARIAN FILIPPINI AS TRUSTEES OF THE HANK & MARIAN FILIPPINI FAMILY TRUST DATED DECEMBER 22, 2003, FOR IRRIGATION PURPOSES. THAT THE PROPOSED POINT OF DIVERSION, THE APPROXIMATE LOCATION AND SIZE OF THE DIVERTING CHANNEL OR OTHER CONDUIT, ALL RESERVOIRS OR BASINS, THE LOCATION AND NAMES OF ALL OTHER WORKS WHICH WILL CROSS OR CONNECT WITH THE PROPOSED WORKS, AND THE BOUNDARY OF ALL LANDS, SHOWING BY 40-ACRE SUBDIVISIONS THE AREAS PROPOSED TO BE SERVED, ARE FULLY AND CORRECTLY DESIGNATED THEREON.

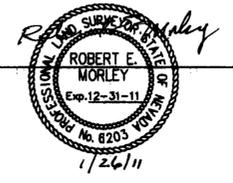


STATE WATER RIGHT SURVEYOR NO. 666  
 SUBSCRIBED AND SWORN TO BEFORE ME  
 THIS 21st DAY OF January, 2011.  
 Charlene A. Jones  
 Notary Public in and for ELKO COUNTY, NEVADA.  
 My Commission Expires: Feb. 8, 2014

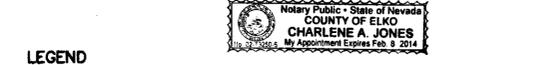

- LEGEND**
- ◊ = FOUND SECTION CORNER AS NOTED
  - 20146 — = EXISTING PLACE OF USE PERMIT NO. 20146 CERTIFICATE NO. 7470
  - 20147 — = EXISTING PLACE OF USE PERMIT NO. 20147 CERTIFICATE NO. 7471
  - 33139/43194 — = EXISTING PLACE OF USE PERMIT NO. 33139, CERTIFICATE NO. 12372 & PERMIT NO. 43194, CERTIFICATE NO. 14227
  - 35215 — = EXISTING PLACE OF USE PERMIT NO. 35215 CERTIFICATE NO. 11824
  - [Shaded Area] = AREAS TO BE REMOVED FROM IRRIGATION
  - — = PROPOSED PLACE OF USE

BASIS OF BEARINGS: G.P.S. WITH THE ACCURACY OF 1 CENTIMETER PLUS OR MINUS 2 PARTS PER MILLION HORIZONTAL. THE DATUM USED WAS WGS84.

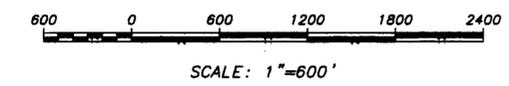

STATE ENGINEERS USE

80507, 80507

**FILED**  
 JAN 28 2011  
 STATE ENGINEERS OFFICE

STATE ENGINEERS OFFICE  
 2011 JAN 28 AM 11:52  
 RECEIVED

MAP TO ACCOMPANY APPLICATION TO CHANGE THE POINT OF DIVERSION & PLACE OF USE OF A PORTION UNDER PERMIT 20146, CERTIFICATE 7470 FOR IRRIGATION USE BY HENRY A. FILIPPINI AND MARIAN FILIPPINI AS TRUSTEES OF THE HANK & MARIAN FILIPPINI FAMILY TRUST DATED DECEMBER 22, 2003 FROM AN UNDERGROUND SOURCE IN LANDER COUNTY NEVADA

80507 80506