


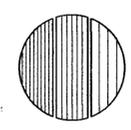

212 ELKS POINT ROAD, STE. 443
P.O. BOX 11796
ZENEPHRA COVE, NEVADA 89448
PHONE: 775-588-7500

340 N. MINNESOTA STREET
CARSON CITY, NEVADA 89703
PHONE: 775-883-1600 FAX: 775-883-1686
WEB SITE: www.rch-nv.com

ENGINEERING · PLANNING · RESOURCE MANAGEMENT
RESOURCE CONCEPTS, INC.



JOB NO. 05-186.1
DATE 2-1-11
DRAWN CNJ/FRB
CHECKED KS
REVISED

AMENDED


STATE OF NEVADA S.S.
COUNTY OF CARSON CITY

I, BRUCE R. SCOTT, BEING FIRST DULY SWORN, DEPOSE AND SAY THAT THIS MAP, CONSISTING OF ONE SHEET, NUMBERED FROM 1 OF 1 INCLUSIVE, HAS BEEN CORRECTLY DRAWN TO THE DESIGNATED SCALE FROM FIELD NOTES OF A SURVEY MADE UNDER MY SUPERVISION AND DIRECTION ON JANUARY 11, 2011 AND FROM RECORD INFORMATION AND MAPPING ON FILE AT THE DIVISION OF WATER RESOURCES; THAT IT TRULY AND CORRECTLY REPRESENTS THE PROPOSED LOCATION AND EXTENT OF THE WORKS USED TO DIVERT WATER FROM UNDERGROUND SOURCES IN LYON COUNTY, NEVADA BY EDWIN L. WIEGAND CHARITABLE LLC FOR IRRIGATION PURPOSES. THAT THE PROPOSED POINT OF DIVERSION, THE APPROXIMATE LOCATION AND SIZE OF THE DIVERTING CHANNEL OR OTHER CONDUIT, ALL RESERVOIRS OR BASINS, THE LOCATION AND NAMES OF ALL OTHER WORKS WHICH WILL CROSS OR CONNECT WITH THE PROPOSED WORKS, AND THE BOUNDARY OF ALL LANDS, SHOWING BY 40-ACRE SUBDIVISIONS THE AREAS PROPOSED TO BE SERVED, ARE FULLY AND CORRECTLY DESIGNATED THEREON.

Bruce R. Scott
BRUCE R. SCOTT
STATE WATER RIGHT SURVEYOR NO. 427
EXP. 6/30/12
No. 3579

SUBSCRIBED AND SWORN TO BEFORE ME THIS 1st DAY OF February, 2011.
BY: BRUCE R. SCOTT


Shawnee L. Clayton
NOTARY PUBLIC IN AND FOR LYON COUNTY, NEVADA
MY COMMISSION EXPIRES: JANUARY 11, 2014

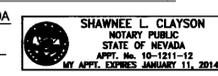


BASIS OF BEARING:
THE NORTH LINE OF THE NORTHWEST QUARTER OF SECTION 33, T. 10 N., R. 27 E., M.D.M. AS DETERMINED BY GPS OBSERVATION. GPS UNIT IS A TREIMBLE MODEL 5800, S/N 11909574 WITH AN ACCURACY OF ±4 CM. BEARING OF N 89°37' W FROM BLM TOWNSHIP SURVEY PLAT.

- NOTE:
- 1. PLEASE REFER TO MAP FILED UNDER APPLICATION 76940T TO SUPPORT THE EXISTING POINT OF DIVERSION.
 - 2. WALKER RIVER LOCATION APPROXIMATE FROM USGS MAPPING.

--- EXISTING AND PROPOSED PLACE OF USE

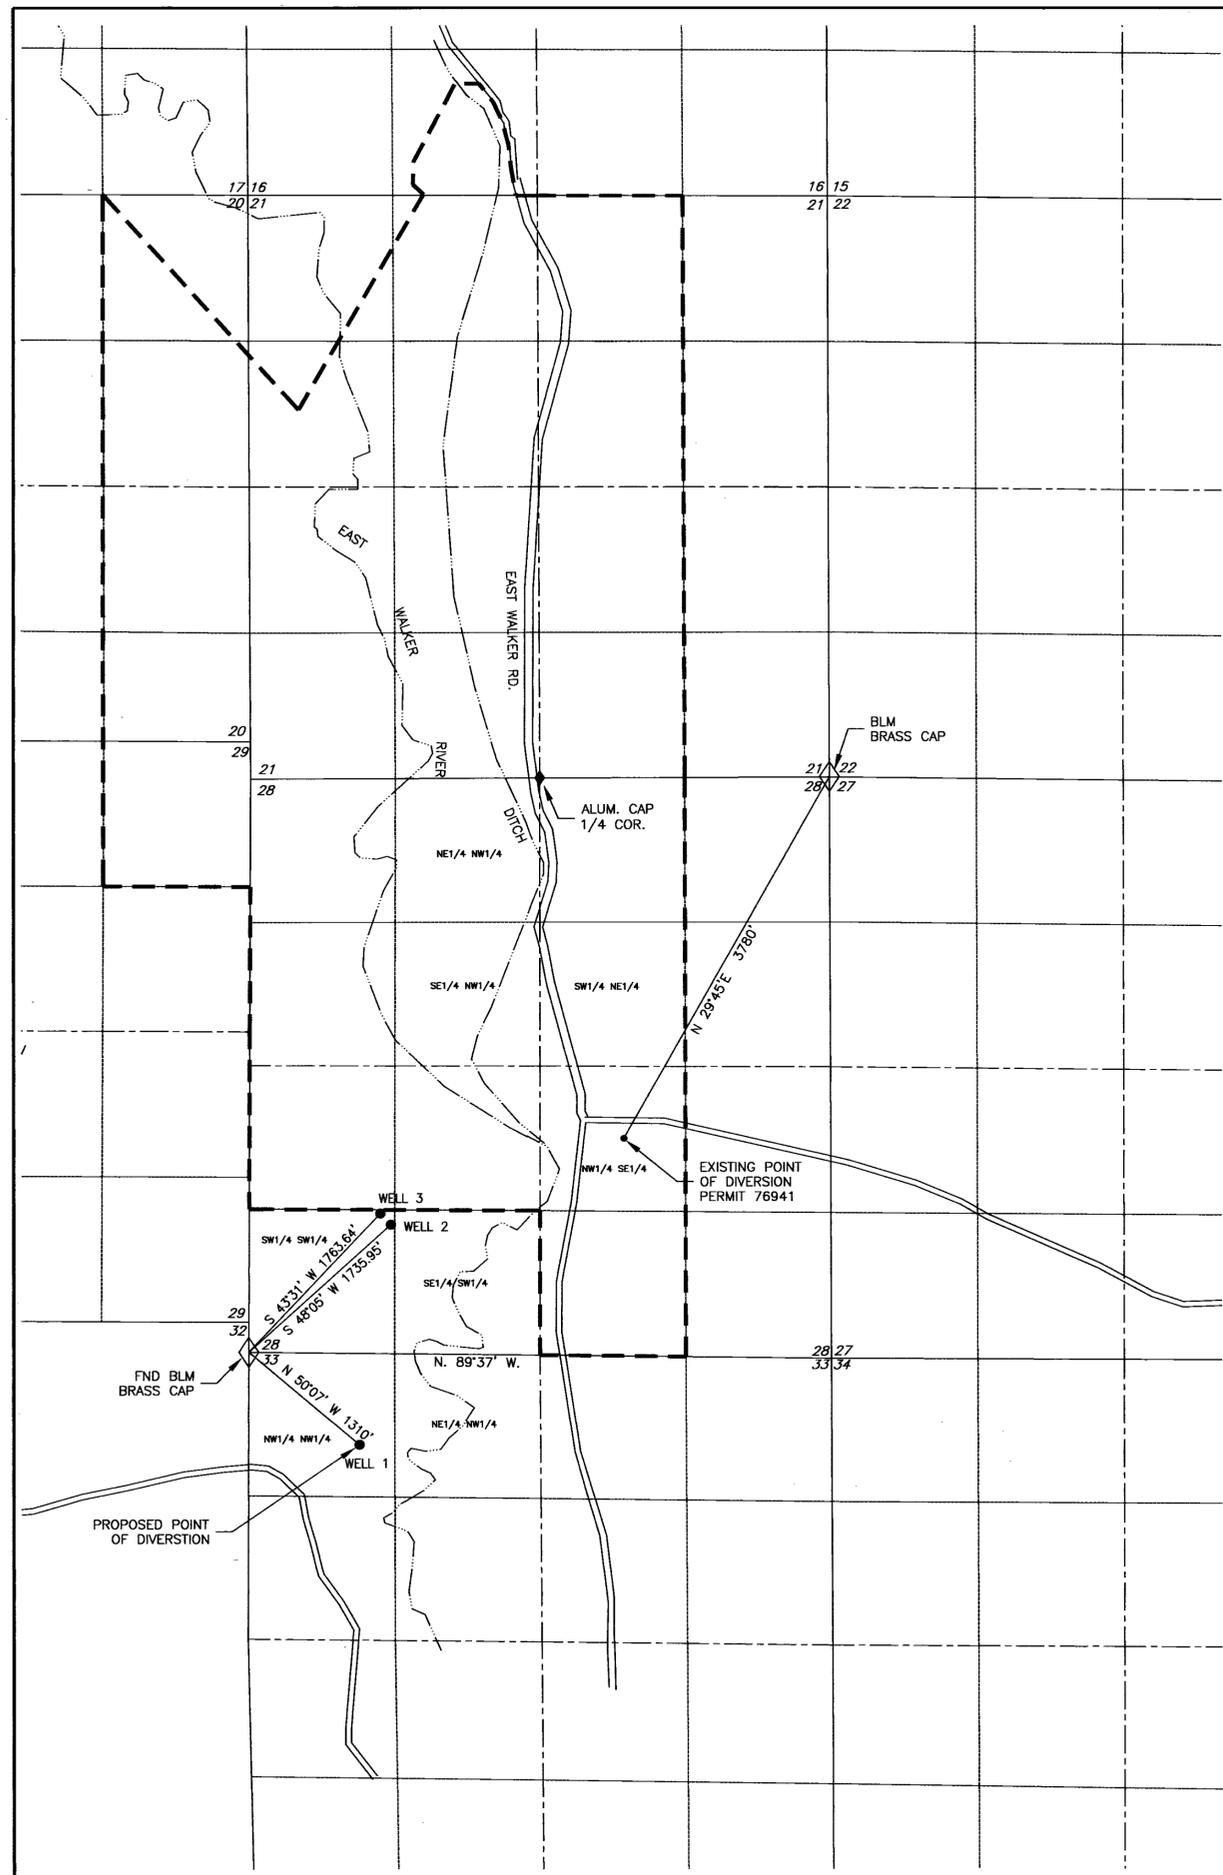


TOWNSHIP 10 NORTH, RANGE 27 EAST, M.D.M.

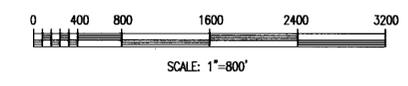

STATE ENGINEER'S USE

80508

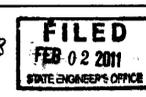

RECEIVED
2011 FEB -2 AM 11:03
STATE ENGINEER'S OFFICE

MAP TO ACCOMPANY
APPLICATION TO CHANGE THE POINT OF
DIVERSION UNDER PERMIT 76941
FOR IRRIGATION PURPOSES
FROM AN UNDERGROUND SOURCE
BY

Edwin L. Wiegand Charitable LLC

IN LYON COUNTY, NEVADA

80508