


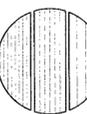

212 ELKS POINT ROAD, STE. 443
P.O. BOX 11796
ZENITH COVE, NEVADA 89448
PHONE: 775-588-7500

340 N. MINNESOTA STREET
CARSON CITY, NEVADA 89703
PHONE: 775-883-1600 FAX: 775-883-1656
WEB SITE: www.rcr-nv.com

ENGINEERING · PLANNING · RESOURCE MANAGEMENT
RESOURCE CONCEPTS, INC.



JOB NO. 06215.1
DATE 1/12/11
DRAWN FRB
CHECKED CW
REVISED

STATE OF NEVADA S.S.
COUNTY OF CARSON CITY


I, BRUCE R. SCOTT, BEING FIRST DULY SWORN, DEPOSE AND SAY THAT THIS MAP, CONSISTING OF ONE SHEET, NUMBERED FROM 1 OF 1 INCLUSIVE, HAS BEEN CORRECTLY DRAWN TO THE DESIGNATED SCALE FROM FIELD NOTES OF A SURVEY UNDER MY SUPERVISION AND DIRECTION BETWEEN THE 9TH DAY OF SEPTEMBER, 2008, AND THE 15TH DAY OF JULY, 2010; THAT IT TRULY AND CORRECTLY REPRESENTS THE PROPOSED LOCATION AND EXTENT OF THE WORKS USED TO DIVERT WATER FROM UNDERGROUND SOURCES IN WHITE PINE COUNTY, NEVADA BY BARRICK GOLD U.S. INC. FOR IRRIGATION PURPOSES, THAT THE PROPOSED POINTS OF DIVERSION, THE APPROXIMATE LOCATION AND SIZE OF THE DIVERTING CHANNEL OR OTHER CONDUIT, ALL RESERVOIRS OR BASINS, AND THE LOCATION AND NAMES OF ALL OTHER WORKS WHICH WILL CROSS OR CONNECT WITH THE PROPOSED WORKS, AND THE BOUNDARY OF ALL LANDS, SHOWING BY 40-ACRE SUBDIVISIONS THE AREAS PROPOSED TO BE SERVED, ARE FULLY AND CORRECTLY DESIGNATED THEREON.

Bruce R. Scott
STATE WATER RIGHT SURVEYOR NO. 427



SUBSCRIBED AND SWORN TO BEFORE ME THIS 1st DAY OF February, 2011.
BY: BRUCE R. SCOTT

Shawnee L. Clayson
NOTARY PUBLIC IN AND FOR LYON COUNTY, NEVADA
MY COMMISSION EXPIRES: JANUARY 11, 2014

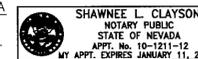

BASIS OF BEARING:


THE EAST LINE OF THE NORTHEAST ONE-QUARTER OF SECTION 24, T.23 N., R.55 E. AS SHOWN ON BUREAU OF LAND MANAGEMENT DEPENDENT RESURVEY AND SURVEY PLAT FOR T.23 N., R.55 E., APPROVED MARCH 14, 1986 (N. 00°31' E.).

NOTE:

1. USE MAP ON FILE AT THE DIVISION OF WATER RESOURCES UNDER APPLICATION 62947 TO SUPPORT THE EXISTING POINT OF DIVERSION.

LEGEND

- EXISTING PLACE OF USE PERMIT 62947
- - - EXISTING PLACE OF USE PROOF 01077
- PROPOSED PLACE OF USE, APPROXIMATE LOCATION, 99 AC. PIVOT
- PROPOSED PLACE OF USE, APPROXIMATE LOCATION, 59.1 AC. PIVOT
- ▨ PERMIT 62947 NON-SUPPLEMENTAL IRRIGATION ACREAGE TO BE STRIPPED
- ▨ PERMIT 62947 NON-SUPPLEMENTAL IRRIGATION ACREAGE STRIPPED BY PERMIT 80023
- ▨ PERMIT 62947 NON-SUPPLEMENTAL IRRIGATION ACREAGE STRIPPED BY PERMIT 77346
- ▨ PERMIT 62947 NON-SUPPLEMENTAL IRRIGATION ACREAGE STRIPPED BY APPLICATION 80022
- ▨ PERMIT 62947 NON-SUPPLEMENTAL IRRIGATION ACREAGE STRIPPED BY APPLICATION 80023
- (4.8 Ac.) ACRES PER PROOF 01077, COLD CREEK SPRINGS DECREE
- [40 Ac.] NON-SUPPLEMENTAL IRRIGATION ACRES UNDER PERMIT 62947 STRIPPED BY PERMITS 77346, 80022, 80023 AND 80023 AND NEW CHANGE APPLICATION 80023

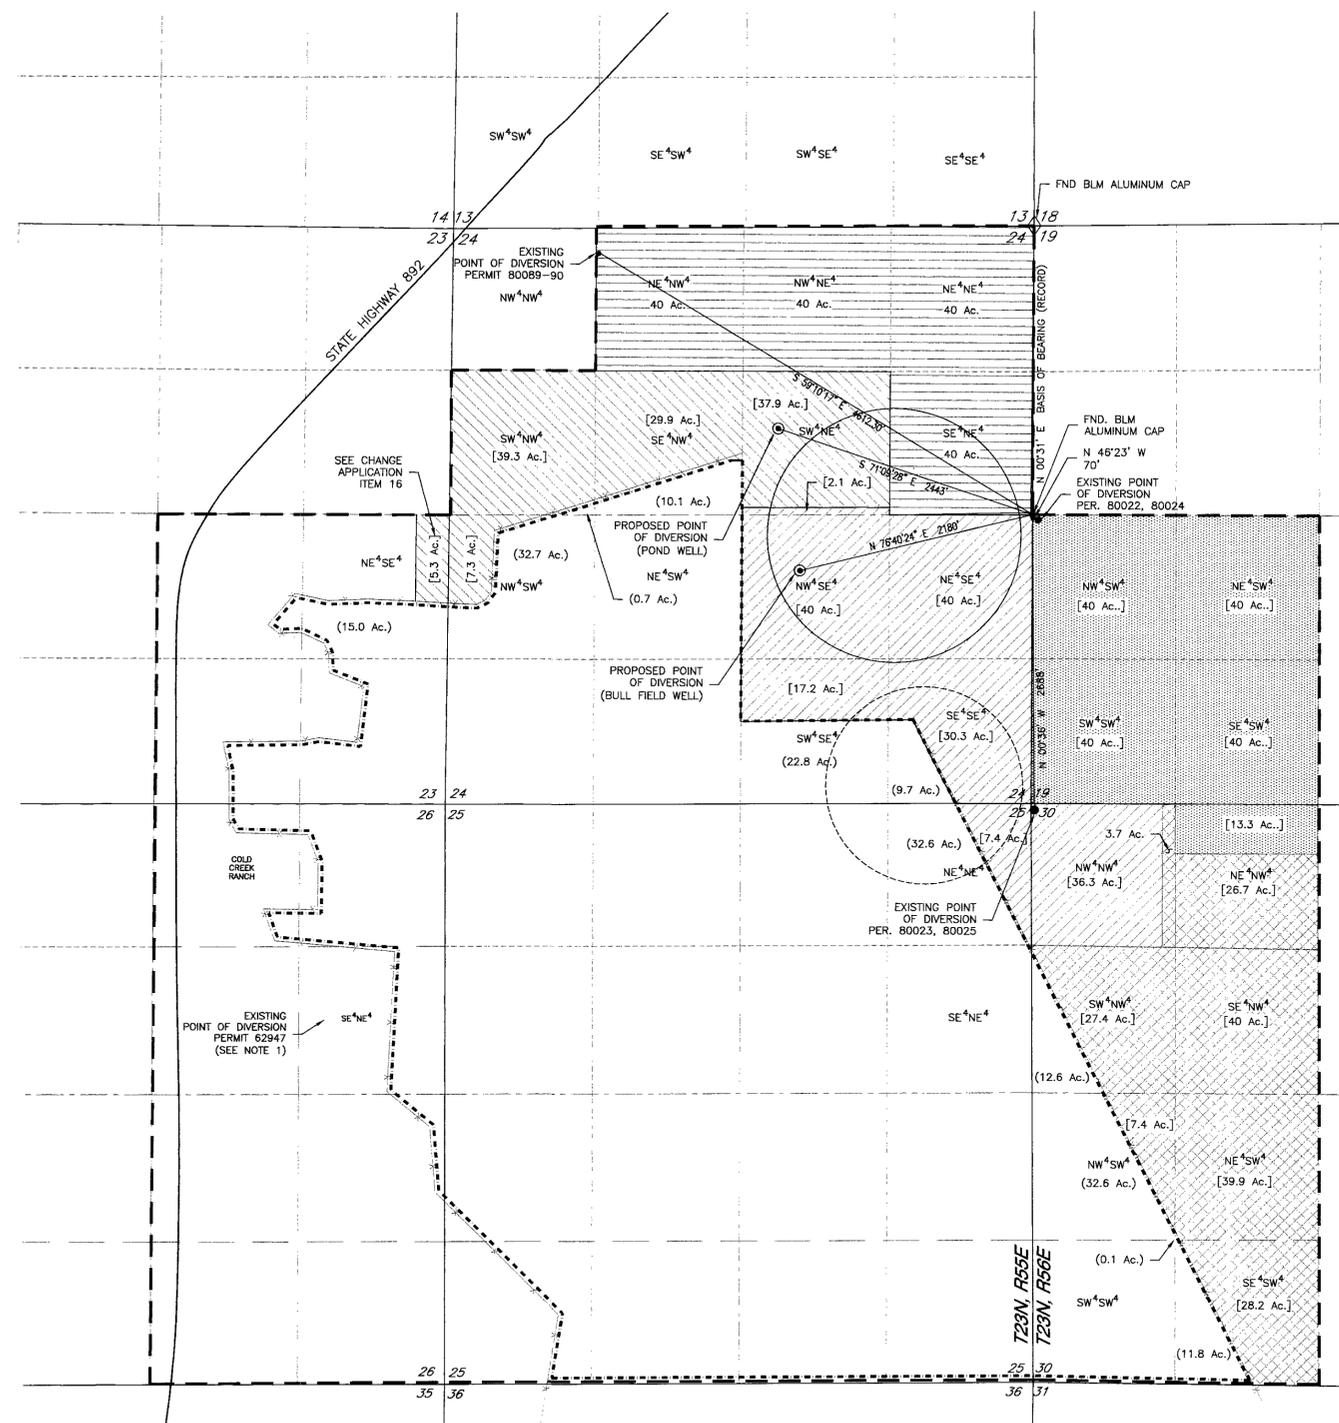

EXISTING POINT OF DIVERSION AND PLACE OF USE
UNDER PERMIT 62947
AND
PROPOSED POINTS OF DIVERSION AND PLACE OF USE
WITHIN
A PORTION OF SECTIONS 24 & 25, T.23 N., R.55 E., M.D.M.

STATE ENGINEER'S USE

80525, 80026, 80027, 80023
FILED
FEB 03 2011
STATE ENGINEER'S OFFICE
2011 FEB -2 AM 10:59

MAP
TO ACCOMPANY APPLICATIONS TO CHANGE THE POINT OF DIVERSION AND PLACE OF USE OF A PORTION OF PERMIT NOS. 62947, 62954 AND 62955 FOR IRRIGATION PURPOSES BY
Barrick Gold U.S. Inc.

FROM UNDERGROUND SOURCES
IN WHITE PINE COUNTY, NEVADA

81962 80528 80527 80526 80525