

SECTION 23, T. 34N., R. 37E., M. D. B. & M.

BASIS OF BEARINGS
N 89°20'00" E

FOUND B. L. M. BRASS CAP
REFERENCE MONUMENT

NE CORNER OF SECTION 23 WAS
RE-ESTABLISHED USING FOUND
REFERENCE MONUMENTS; CORNER
NOT SET, POSITION FALLS IN
EXISTING ROADWAY

FOUND B. L. M. BRASS CAP
REFERENCE MONUMENT

STATE OF NEVADA
COUNTY OF HUMBOLDT


I, JOHN H. MILTON III, being first duly sworn, depose and say that this map, consisting of one sheet, numbered from 1 to 1, inclusive, has been correctly drawn to the designated scale from field notes of a survey made by me, or under my supervision and direction, between the 8th day of December, and the 9th day of December, 2010; that it truly and correctly represents the proposed location and extent of the works used to divert water from underground in Pershing County, Nevada, by PETER AND BONNIE CASSINELLI for irrigation purposes under Permit Number 34957 Cert. 9880. That the proposed point of diversion, the approximate location and size of the diverting channel or other conduit, all reservoirs or basins, the location and names of all other works which will cross or connect with the proposed works, and the boundary of all lands, showing by 40-acre subdivisions the areas proposed to be served, are fully and correctly designated thereon.



State Water Right Surveyor No. 573

Subscribed and sworn to before me this 2nd day of February, 2011.

Doris A. Twichell
DORIS A. TWICHELL
Notary Public in and for Humboldt County, State of Nevada.
My commission expires on: May 28th, 2013.

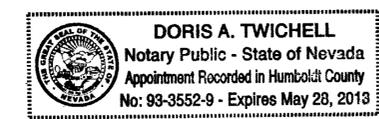


NOTES:


Basis of Bearings was taken from Record of Survey Map File Number 214296 prepared for Pete Stathis, which was filed in the Office of the Pershing County Recorder on July 11th, 1997.

- Indicates the boundary of the existing place of use.
- - - Indicates the boundary of the proposed place of use.
- ◇ Indicates a found section corner, an iron pipe with a B. L. M. brass cap, unless otherwise noted.
- ◆ Indicates a found 1/4 section corner, an iron pipe with a B. L. M. brass cap, unless otherwise noted.

SCALE 1" = 600'

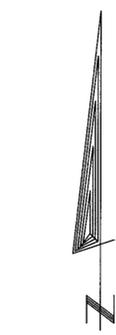

T. 34N., R. 37E.
M. D. B. & M.

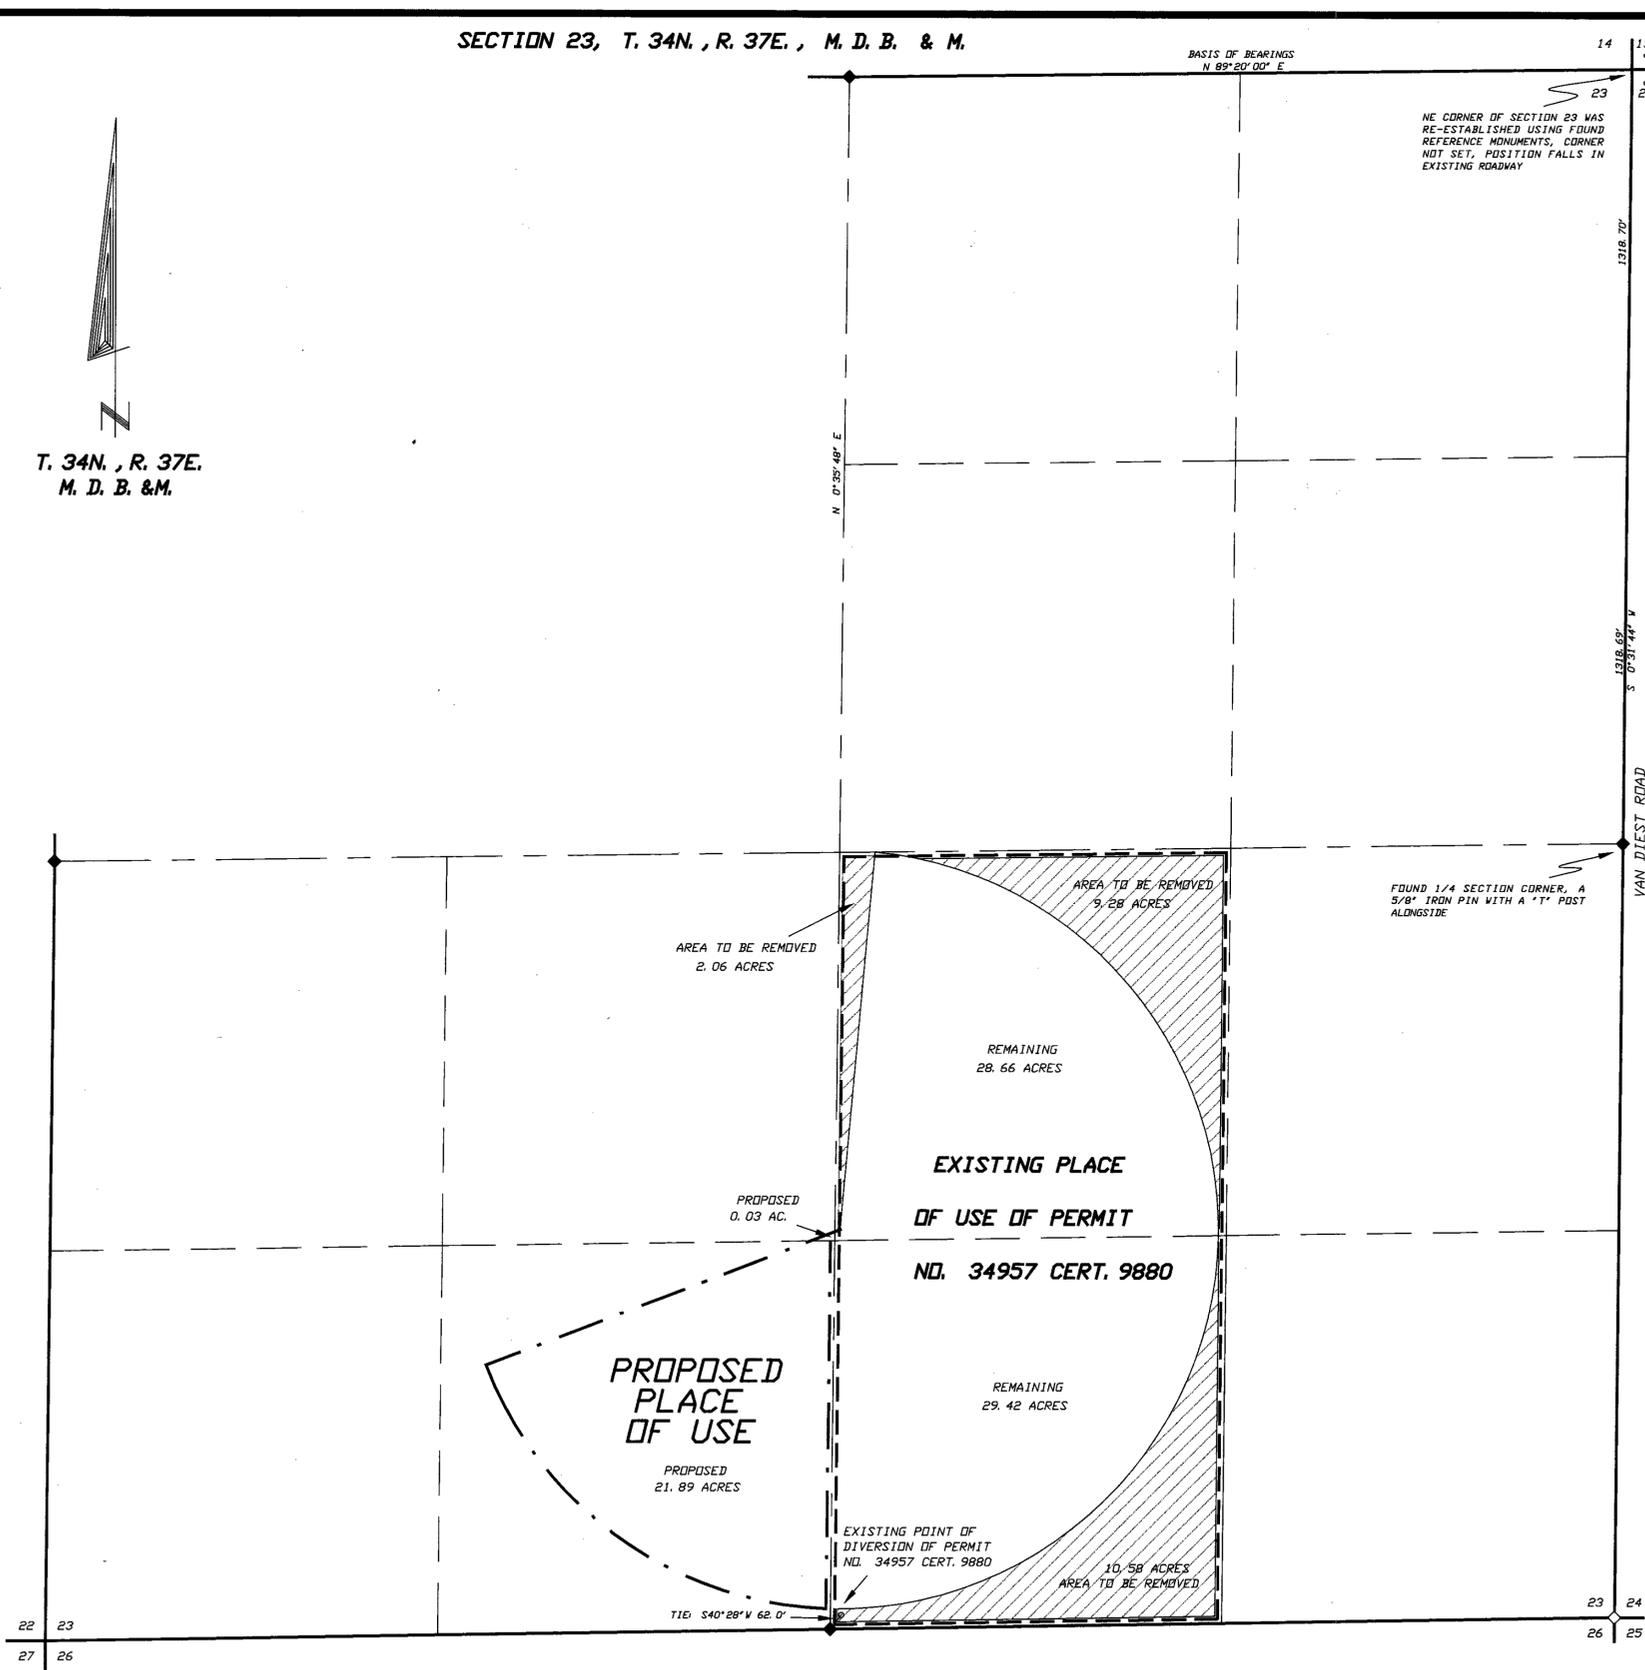

10122A.DWG

Desert Mountain Surveying
Land and Water Right Surveyors
146 West Second Street
WINNEMUCCA, NEVADA 89445 (775) 623-4414

STATE ENGINEER'S USE

2/7/11 - Scale is 1" = 300'

80531

FILED
FEB 04 2011
STATE ENGINEER'S OFFICE

STATE ENGINEER'S OFFICE
2011 FEB -4 AM 10:41
RECEIVED

**MAP TO ACCOMPANY APPLICATION TO
CHANGE THE PLACE OF USE OF A PORTION
OF PERMIT NUMBER 34957 CERT. 9880**

BY PETER & BONNIE CASSINELLI

**FROM AN UNDERGROUND SOURCE
FOR IRRIGATION USE
IN PERSHING COUNTY, NEVADA**