


STATE OF NEVADA }  
 COUNTY OF CLARK } SS


I, ROBERT L. CARRINGTON, BEING FIRST DULY SWORN, DEPOSE AND SAY THAT THE SITE INSPECTIONS HAVE BEEN MADE BY ME, OR UNDER MY DIRECT SUPERVISION AND DIRECTION, BETWEEN DECEMBER 2, 2010 AND DECEMBER 4, 2010 THAT THE LOCATION OF EACH REFERENCE MONUMENT HAS BEEN VERIFIED BY SITE INSPECTION; THAT THE POINT OF DIVERSION AND PLACE OF USE HAVE BEEN INSPECTED; THAT THIS MAP, CONSISTING OF ONE SHEET, HAS BEEN CORRECTLY DRAWN TO THE DESIGNATED SCALE FROM SURVEY CALCULATIONS NOTES PREPARED BY ME, OR UNDER MY DIRECT SUPERVISION AND DIRECTION, RELYING ON UPON ANALYSIS OF RECORDED SURVEY MAPS IN THE OFFICE OF THE COUNTY RECORDER, NYE COUNTY, NEVADA; THAT THIS MAP TRULY AND CORRECTLY REPRESENTS THE PROPOSED LOCATION AND EXTENT OF THE WORKS USED TO DIVERT WATER FROM AN UNDERGROUND SOURCE IN NYE COUNTY, NEVADA, BY RALPH WILSON AND MONA WILSON FOR QUASI-MUNICIPAL AND DOMESTIC PURPOSES. THAT THE PROPOSED POINT OF DIVERSION, PLACE OF USE AND MANNER OF USE BY OR CONNECTED TO SAID WORKS, ARE FULLY AND CORRECTLY DESIGNATED HEREON.

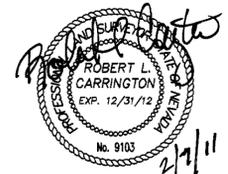

ROBERT L. CARRINGTON  
 PROFESSIONAL LAND SURVEYOR LICENSE NO. 9103  
 STATE WATER RIGHTS SURVEYOR CERTIFICATE NO. 1165


SUBSCRIBED AND SWORN TO BEFORE ME ON THIS 7th DAY OF February, 2011.  
 BY ROBERT L. CARRINGTON, PROFESSIONAL LAND SURVEYOR LICENSE NO. 9103 AND  
 WATER RIGHTS SURVEYOR, CERTIFICATE NO. 1165.

*Barbara Baird*  
 Barbara Baird  
 NOTARY PUBLIC IN AND FOR CLARK COUNTY, NEVADA  
 MY COMMISSION EXPIRES June 1, 2011

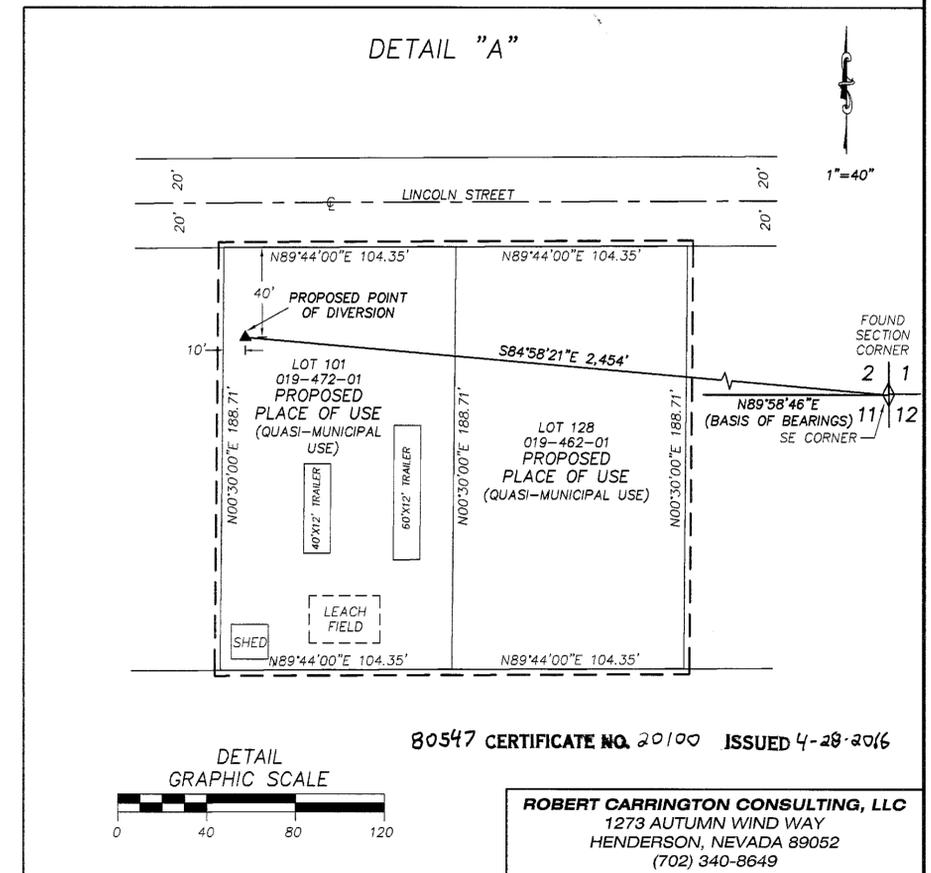

80547 CERTIFICATE NO. 20100 ISSUED 4-28-2016

ROBERT CARRINGTON CONSULTING, LLC  
 1273 AUTUMN WIND WAY  
 HENDERSON, NEVADA 89052  
 (702) 340-8649

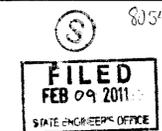


MAP TO ACCOMPANY AN APPLICATION  
 FOR CHANGE OF POINT OF DIVERSION  
 AND PLACE OF USE OF A PORTION OF  
 PERMIT 45061

RALPH WILSON AND MONA WILSON  
 FROM AN UNDERGROUND SOURCE IN  
 AMARGOSA VALLEY, NYE COUNTY, NEVADA

STATE ENGINEER'S USE

MANNER OF USE IS QUASI-MUNICIPAL  
 AS STATED IN SURVEYOR'S AFFIDAVIT.  
 RAC-2/10/11

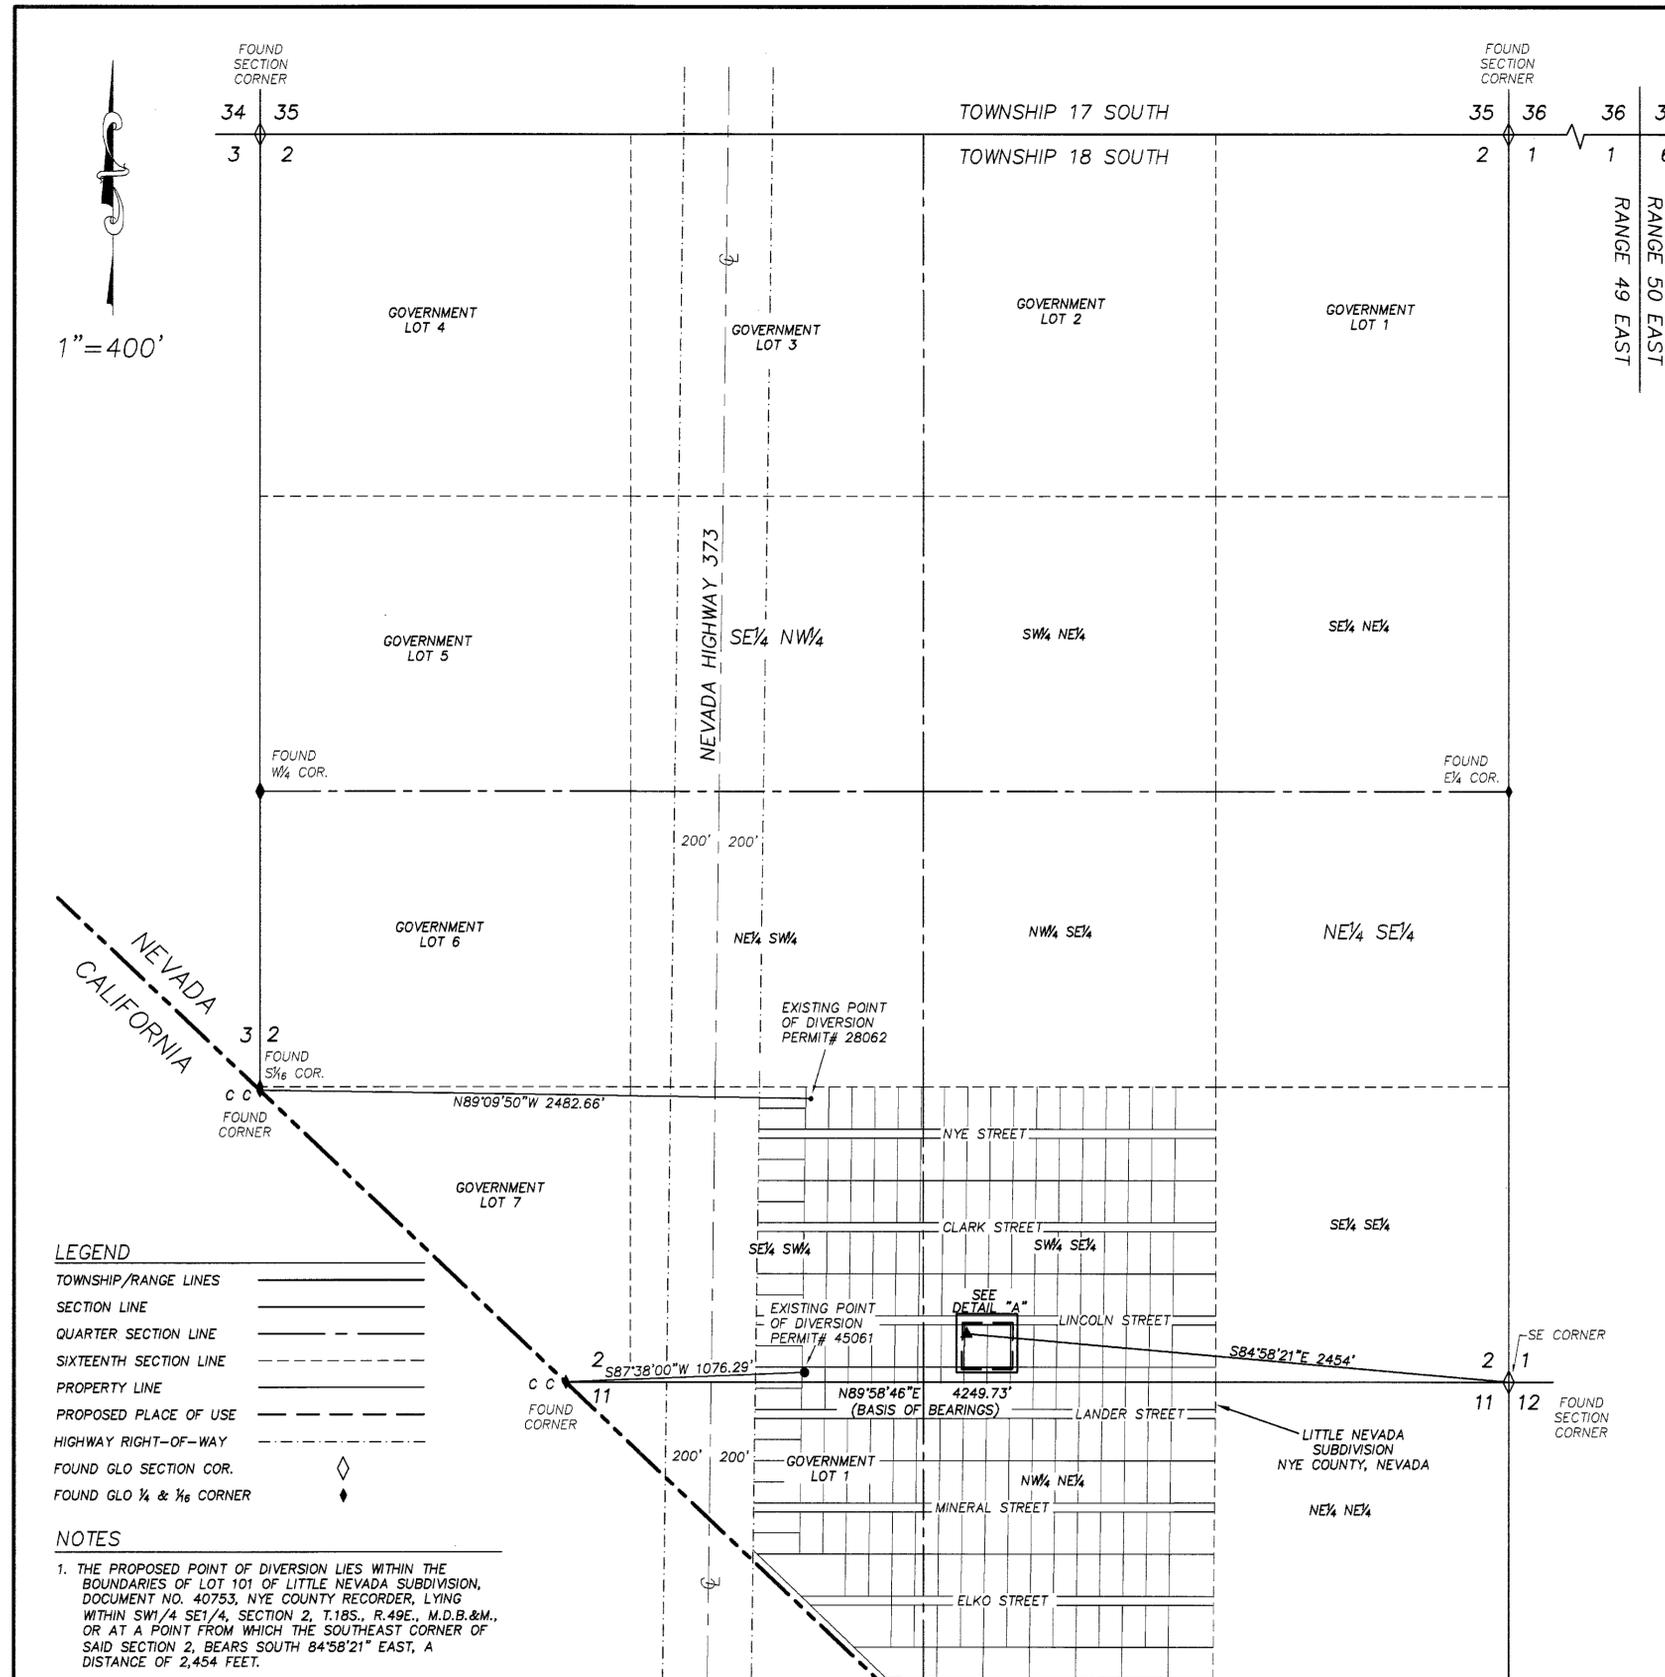

1"=400'

LEGEND

- TOWNSHIP/RANGE LINES
- SECTION LINE
- QUARTER SECTION LINE
- SIXTEENTH SECTION LINE
- PROPERTY LINE
- PROPOSED PLACE OF USE
- HIGHWAY RIGHT-OF-WAY
- FOUND GLO SECTION COR.
- FOUND GLO 1/4 & 1/6 CORNER

NOTES

1. THE PROPOSED POINT OF DIVERSION LIES WITHIN THE BOUNDARIES OF LOT 101 OF LITTLE NEVADA SUBDIVISION, DOCUMENT NO. 40753, NYE COUNTY RECORDER, LYING WITHIN SW1/4 SE1/4, SECTION 2, T.18S., R.49E., M.D.B.&M., OR AT A POINT FROM WHICH THE SOUTHEAST CORNER OF SAID SECTION 2, BEARS SOUTH 84°58'21" EAST, A DISTANCE OF 2,454 FEET.
2. THE PROPOSED PLACE OF USE IS LOT 101 & LOT 128 OF THE LITTLE NEVADA SUBDIVISION.
3. THE MANNER OF USE HAS NOT CHANGED AND IS FOR QUASI-MUNICIPAL USE.

BASIS OF BEARINGS

NORTH 89°58'46" EAST, BEING THE SOUTH LINE OF SECTION 2, TOWNSHIP 18 SOUTH, RANGE 49 EAST, M.D.M., NYE COUNTY, NEVADA, AS SHOWN ON THAT CERTAIN RECORD OF SURVEY ON FILE IN DOCUMENT NO. 563255 OF THE NYE COUNTY, NEVADA OFFICIAL RECORDS.

