

PROPOSED P.O.D. SURVEY RESULTS  
 PROTRACTED SECTION 14, TOWNSHIP 6 NORTH, RANGE 65 EAST  
 MOUNT DIABLO MERIDIAN, STATE OF NEVADA

CONVENTIONAL MAP SYMBOLS

- RIVERS OR PERPETUAL STREAMS
- MAIN SUPPLY DITCHES OR CANALS
- SECONDARY OR LATERAL DITCHES
- DAMS, BRIDGES
- INTERSECTING DITCHES OR CANALS
- TRAVERSE LINES
- TIE LINES
- PROPOSED PLACE OF USE
- PROTRACTED SECTION LINES (NO BLM SURVEY)
- PAVED ROADS
- OTHER ROADS
- FENCES
- RAILROADS
- BUILDINGS

MONUMENTATION & RELATED MAP SYMBOLS

- FOUND SECTION CORNER
- FOUND 1/4 SECTION CORNER, OR AS NOTED
- PROPOSED POINT OF DIVERSION

BASIS OF BEARINGS (B.O.B.)


BASIS OF BEARINGS HEREON REPRESENTS A TRUE MERIDIAN PASSING THROUGH POINT SOUTH DUTCH JOHN WELL AT LATITUDE 38°24'40.51562"N LONGITUDE 114°38'09.26351"W. THE BEARINGS HEREON THEREFORE REFLECT GEODETIC (GPS) NORTH USING SURVEY-GRADE EQUIPMENT FROM THE GEOGRAPHIC POINT, SDJW. THE MEASUREMENTS CONFORM TO "GPS, 5-METERS OR LESS PRECISION". DATUM IS NGS 2002.00 UTILIZING APPROXIMATELY 16-HOURS OF STATIC DATA COLLECTED AT EACH OF GEODETIC POINTS SDJW AND 65671.

REFERENCES

- GUIDELINES AND RULES FOR THE PREPARATION OF WATER RIGHTS MAPS (REVISED SEPTEMBER 2003).
- NRS 240.167, 327, 329, 533, 625 (ALSO NAC, AS APPLICABLE).
- NEVADA PROTRACTED SECTION DIAGRAM NO. 198, UNIT 66, APPROVED JUNE 19, 1963, BY CLARK F. GUMM, ACTING CHIEF, DIVISION OF ENGINEERING, BUREAU OF LAND MANAGEMENT.

NOTES

- THIS TOWNSHIP HAS NOT BEEN SURVEYED BY THE BUREAU OF LAND MANAGEMENT OR THE GENERAL LAND OFFICE. THEREFORE, THE INFORMATION DEPICTED HEREON IS THE RESULT OF A PROTRACTED SECTION DIAGRAM THAT MAY OR MAY NOT BE ACCURATE.
- THE NEXT AVAILABLE SURVEYED MONUMENT ARE FOUND AT THE EXTENT OF THIS TOWNSHIP AS TOWNSHIP CORNERS AND ARE THEREFORE LOCATED IN ADDITION TO RELIABLE GEOGRAPHIC COORDINATES IN AN EFFORT TO PRODUCE RELIABLE AND RETRACIBLE INFORMATION TO REACH AND/OR FIND THE SUBJECT POINT OF DIVERSION NOTED UPON THIS SURVEY.

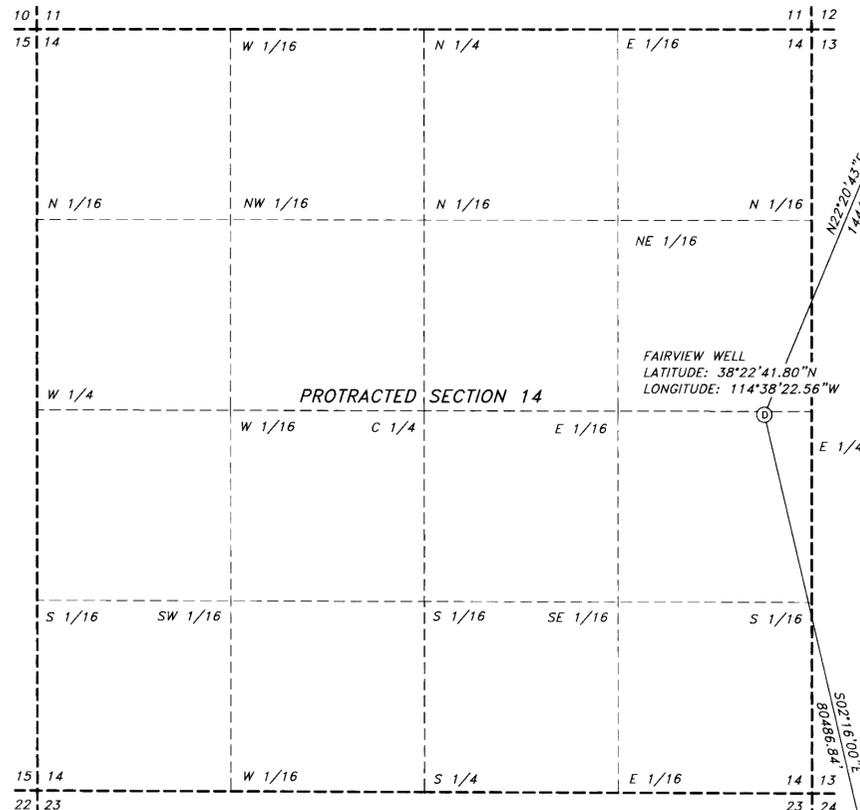


TOWNSHIP CORNER T6&7N, R65&66E, MDM  
 FOUND 3.25" DIA. BLM BRASS MONUMENT  
 "S1 S6 S31 S36" "1957"  
 LATITUDE: 38°24'53.79180"N  
 LONGITUDE: 114°37'13.61188"W  
 ELLIPSOID HEIGHT: 5860.466'  
 DATUM: NAD83 NGS 2002.00

N88°40'44"E  
 32231.62'  
 (6.014 MILES)

TOWNSHIP CORNER T6&7N, R66&67E, MDM  
 FOUND 3.25" DIA. GLO BRASS MONUMENT  
 "S1 S6 S31 S36" "1915"  
 LATITUDE: 38°25'00.88818"N  
 LONGITUDE: 114°30'28.86278"W  
 ELLIPSOID HEIGHT: 5933.750'  
 DATUM: NAD83 NGS 2002.00


PORTIONS OF  
 T. 6 N.  
 R. 65 E.  
 M.D.M.

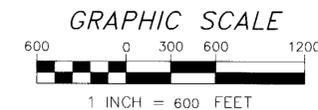

STATE WATER RIGHT SURVEYOR'S CERTIFICATE

I, TIMOTHY J. WOLF, AGENT, ARTISAN SPATIAL TECHNOLOGY, LLC, BEING FIRST DULY SWORN, DEPOSE AND SAY THAT THIS MAP, CONSISTING OF TWO SHEETS, HAS BEEN CORRECTLY DRAWN TO THE DESIGNATED SCALE FROM FIELD NOTES OF A SURVEY MADE BY ME ON DECEMBER 10, 2010; THAT IT TRULY AND CORRECTLY REPRESENTS THE PROPOSED LOCATION AND EXTENT OF THE WORKS USED TO DIVERT WATER FROM LAKE VALLEY, BASIN 183, IN LINCOLN COUNTY, NV, BY SOUTHERN NEVADA WATER AUTHORITY FOR STOCKWATERING PURPOSES. THAT THE PROPOSED POINT OF DIVERSION, PLACE AND MANNER OF USE ARE FULLY AND CORRECTLY DESIGNATED HEREON.

9/8/11

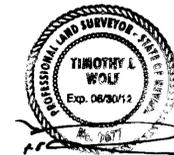


TIMOTHY J. WOLF  
 STATE WATER RIGHT SURVEYOR  
 NEVADA CERTIFICATE NO. 954  
 AGENT, ARTISAN SPATIAL TECHNOLOGY, LLC

ATTEST:

STATE OF NEVADA }  
 COUNTY OF CLARK } S.S.

SIGNED OR ATTESTED BEFORE ME ON September 8, 2011 BY TIMOTHY J. WOLF.

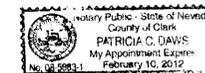

SIGNATURE:   
 PRINTED NAME: Patricia C. Daws  
 MY COMMISSION EXPIRES: 2/10/2012

<b>Art</b>	Artisan Spatial Technology, LLC		CONTRACT: ART-SNWA
	"Where Art & Measurement Science Converge"		LOCATION: FAIRVIEW WELL
	P.O. 35381, LAS VEGAS, NV. 89133		NAME: FAIRVIEW.DWG
	(702) 233-3451		REV. DATE: 6/30/11
http://www.ArtisanGroupUSA.com		DRAWN: T.WOLF	SHEET
		REVIEWED: J.WOLF	1
		H. SCALE: 1"=600'	2
		V. SCALE: N/A	SHEET(S)

7055)  
**FILED**  
 OCT 17 2011  
 STATE ENGINEER'S OFFICE


MAP TO ACCOMPANY APPLICATION  
 TO APPROPRIATE WATER

FOR: STOCKWATERING  
 BY: SOUTHERN NEVADA WATER AUTHORITY  
 A QUASI-MUNICIPAL CORPORATION  
 & POLITICAL SUBDIVISION OF NEVADA  
 FROM: AN UNDERGROUND SOURCE  
 IN: LINCOLN COUNTY, NEVADA

Replaces map  
 Filed 2-11-2011 **80557**

PROPOSED P.O.U. SURVEY RESULTS  
 TOWNSHIPS OF GEYSER RANCH, WILLOW SPRINGS AND WILSON CREEK GRAZING ALLOTMENT PASTURES:  
 SHOSHONE UNIT TRAIL USE AREA  
 MOUNT DIABLO MERIDIAN, STATE OF NEVADA

ARTISAN S.T.  
 GEODETIC NORTH "WHERE ART & MEASUREMENT SCIENCE CONVERGE"  
 VARIOUS TOWNSHIPS AS SHOWN M.D.M.  
 SCALE: 1 INCH = 2.5 MILES

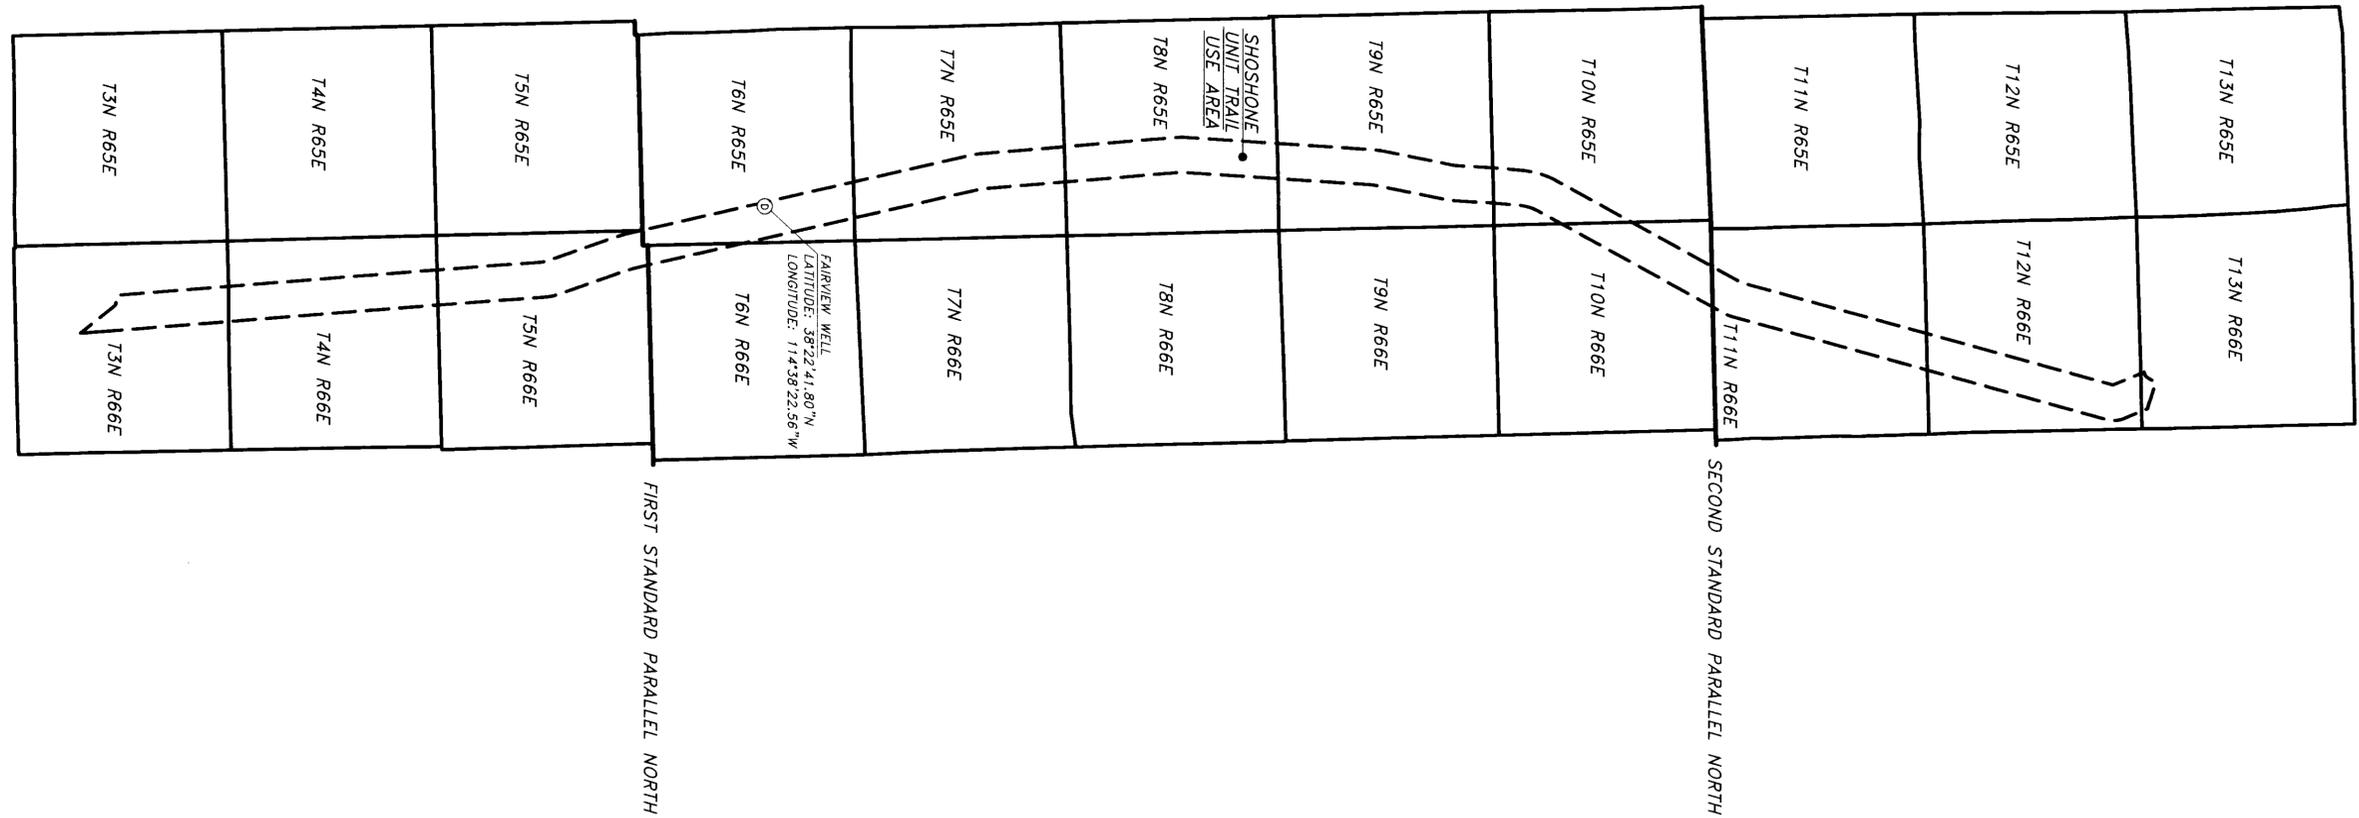

Artisan Spatial Technology, LLC "Where Art & Measurement Science Converge" P.O. 35381, LAS VEGAS, NV. 89133 (702) 233-3451 http://www.ArtisanGroupUSA.com		CONTRACT: ART-SNWA LOCATION: FAIRVIEW WELL NAME: FAIRVIEW.DWG REV. DATE: 8/30/11 DRAWN: T.WOLF REVIEWED: J.WOLF H.SCALE: 1"=2.5 MI V.SCALE: N/A
		SHEET 2 of 2

80557  
**FILED**  
 OCT 17 2011  
 STATE ENGINEER OFFICE

MAP TO ACCOMPANY APPLICATION  
 TO APPROPRIATE WATER

FOR: STOCKWATERING  
 SOUTHERN NEVADA WATER AUTHORITY  
 BY: A QUASI-MUNICIPAL CORPORATION  
 & POLITICAL SUBDIVISION OF NEVADA  
 FROM: AN UNDERGROUND SOURCE  
 IN: LINCOLN COUNTY, NEVADA