


PROPOSED P.O.D. SURVEY RESULTS
SECTION 22, TOWNSHIP 13 NORTH, RANGE 66 EAST
MOUNT DIABLO MERIDIAN, STATE OF NEVADA

FOUND 2' LONG ROUND CEDAR STAKE
1" SQUARED OFF AT TOP, SHARPENED TIP
SET T-POST & 1.5" DIA. ALUMINUM
MONUMENT STAMPED "ARTISAN" "PLS 9677"
& CORRECT BLM SECTIONAL & DATE MARKINGS
LATITUDE: 38°59'02.34293"N
LONGITUDE: 114°33'35.50261"W
ELLIPSOID HEIGHT: 6250.083'
DATUM: NAD83 NGS 2002.00

FOUND 2' LONG ROUND CEDAR STAKE
1" SQUARED OFF AT TOP, SHARPENED TIP
SET T-POST & 1.5" DIA. ALUMINUM
MONUMENT STAMPED "ARTISAN" "PLS 9677"
& CORRECT BLM SECTIONAL & DATE MARKINGS
LATITUDE: 38°59'02.96264"N
LONGITUDE: 114°32'28.28327"W
ELLIPSOID HEIGHT: 6087.942'
DATUM: NAD83 NGS 2002.00

ARTISAN S.T.
"WHERE ART & MEASUREMENT SCIENCE CONVERGE"
GEODETIC NORTH

PORTIONS OF
T. 13 N.
R. 66 E.
M.D.M.

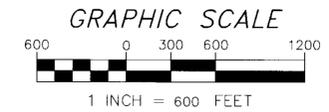

CONVENTIONAL MAP SYMBOLS

- RIVERS OR PERPETUAL STREAMS
- MAIN SUPPLY DITCHES OR CANALS
- SECONDARY OR LATERAL DITCHES
- DAMS, BRIDGES
- INTERSECTING DITCHES OR CANALS
- TRAVERSE LINES
- TIE LINES
- PROPOSED PLACE OF USE
- PROTRACTED SECTION LINES (NO BLM SURVEY)
- ROADS
- FENCES
- RAILROADS
- BUILDINGS

MONUMENTATION & RELATED MAP SYMBOLS

- FOUND SECTION CORNER
- FOUND 1/4 SECTION CORNER, OR AS NOTED
- PROPOSED POINT OF DIVERSION

BASIS OF BEARINGS (B.O.B.)


BASIS OF BEARINGS HEREON REPRESENTS A TRUE MERIDIAN PASSING THROUGH POINT HARBECKE2 AT LATITUDE 38°58'47.51912"N LONGITUDE 114°26'21.69189"W. THE BEARINGS HEREON THEREFORE REFLECT GEODETIC (GPS) NORTH USING SURVEY-GRADE EQUIPMENT FROM THE GEOGRAPHIC POINT, HRBK2. THE MEASUREMENTS CONFORM TO "GPS, 5-METERS OR LESS PRECISION". DATUM IS NGS 2002.00 UTILIZING APPROXIMATELY 16-HOURS OF STATIC DATA COLLECTED AT EACH OF GEODETIC POINTS HRBK2 AND RBF CP JOHN HENRY.

REFERENCES

- GUIDELINES AND RULES FOR THE PREPARATION OF WATER RIGHTS MAPS (REVISED SEPTEMBER 2003).
- NRS 240.167, 327, 329, 533, 625 (ALSO NAC, AS APPLICABLE).
- ORIGINAL SUBDIVISION OF SECTIONS FIELD NOTES AND PLAT FOR TOWNSHIP 13 NORTH, RANGE 66 EAST, APPROVED FEBRUARY, 1872 BY E.S. DAVIS, U.S. SURVEYOR GENERAL NEVADA.
- GDCB PLSS AND GRAZING ALLOTMENT SHAPE FILES, SOURCE: USDI BLM.

NOTES

- A DILLIGENT SEARCH FOR ORIGINAL QUARTER CORNERS FOR THIS SECTION WAS MADE, HOWEVER NONE WERE RECOVERED.

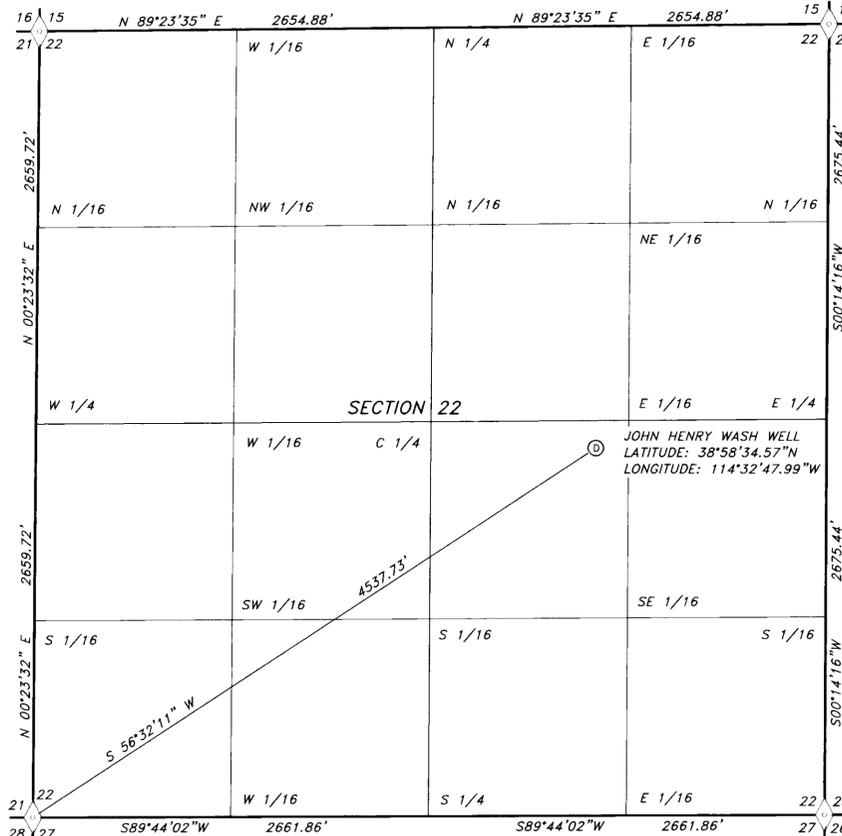


FOUND 2' LONG ROUND CEDAR STAKE
1" SQUARED OFF AT TOP, SHARPENED TIP
SET T-POST & 1.5" DIA. ALUMINUM
MONUMENT STAMPED "ARTISAN" "PLS 9677"
& CORRECT BLM SECTIONAL & DATE MARKINGS
LATITUDE: 38°58'09.78051"N
LONGITUDE: 114°33'35.87446"W
ELLIPSOID HEIGHT: 6249.228'
DATUM: NAD83 NGS 2002.00

FOUND REMNANTS OF SOLE CEDAR STAKE
IN TERRAIN WITH ZERO CEDAR POPULATION
SET T-POST & 1.5" DIA. ALUMINUM
MONUMENT STAMPED "ARTISAN" "PLS 9677"
& CORRECT BLM SECTIONAL & DATE MARKINGS
LATITUDE: 38°58'10.08895"N
LONGITUDE: 114°32'28.48851"W
ELLIPSOID HEIGHT: 6089.348'
DATUM: NAD83 NGS 2002.00

STATE WATER RIGHT SURVEYOR'S CERTIFICATE

I, TIMOTHY J. WOLF, AGENT, ARTISAN SPATIAL TECHNOLOGY, LLC, BEING FIRST DULY SWORN, DEPOSE AND SAY THAT THIS MAP, CONSISTING OF TWO SHEETS, HAS BEEN CORRECTLY DRAWN TO THE DESIGNATED SCALE FROM FIELD NOTES OF A SURVEY MADE BY ME ON DECEMBER 8, 2010; THAT IT TRULY AND CORRECTLY REPRESENTS THE PROPOSED LOCATION AND EXTENT OF THE WORKS USED TO DIVERT WATER FROM SPRING VALLEY, BASIN 184, IN WHITE PINE COUNTY, NV, BY SOUTHERN NEVADA WATER AUTHORITY FOR STOCKWATERING PURPOSES. THAT THE PROPOSED POINT OF DIVERSION, PLACE AND MANNER OF USE ARE FULLY AND CORRECTLY DESIGNATED HEREON.


TIMOTHY J. WOLF
STATE WATER RIGHT SURVEYOR
NEVADA CERTIFICATE NO. 954
AGENT, ARTISAN SPATIAL TECHNOLOGY, LLC

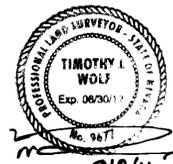

ATTEST:

STATE OF NEVADA } S.S.
COUNTY OF CLARK }

SIGNED OR ATTESTED BEFORE ME ON September 8, 2011 BY TIMOTHY J. WOLF.

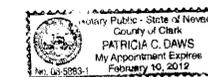

SIGNATURE: Patricia C Daws
PRINTED NAME: Patricia C Daws
MY COMMISSION EXPIRES: 2/10/2012

Artisan Spatial Technology, LLC "Where Art & Measurement Science Converge" P.O. 35381, LAS VEGAS, NV. 89133 (702) 233-3451 http://www.ArtisanGroupUSA.com		CONTRACT: ART-SNWA LOCATION: JOHN HENRY WASH WELL NAME: JOHN HENRY WASH WELL REV. DATE: 5/31/11 DRAWN: T.WOLF REVIEWED: J.WOLF H.SCALE: 1"=600' V.SCALE: N/A
1		SHEET
2		SHEETS



MAP TO ACCOMPANY APPLICATION
TO APPROPRIATE WATER


FOR: STOCKWATERING
SOUTHERN NEVADA WATER AUTHORITY
BY: A QUASI-MUNICIPAL CORPORATION
& POLITICAL SUBDIVISION OF NEVADA
FROM: AN UNDERGROUND SOURCE
IN: WHITE PINE COUNTY, NEVADA

PROPOSED P.O.U. SURVEY RESULTS
 TOWNSHIPS OF MAJORS GRAZING ALLOTMENT PASTURE:
 JOHN HENRY WASH USE AREA
 MOUNT DIABLO MERIDIAN, STATE OF NEVADA



VARIOUS
 TOWNSHIPS
 AS SHOWN
 M.D.M.

SCALE: 1 INCH = 2.5 MILES

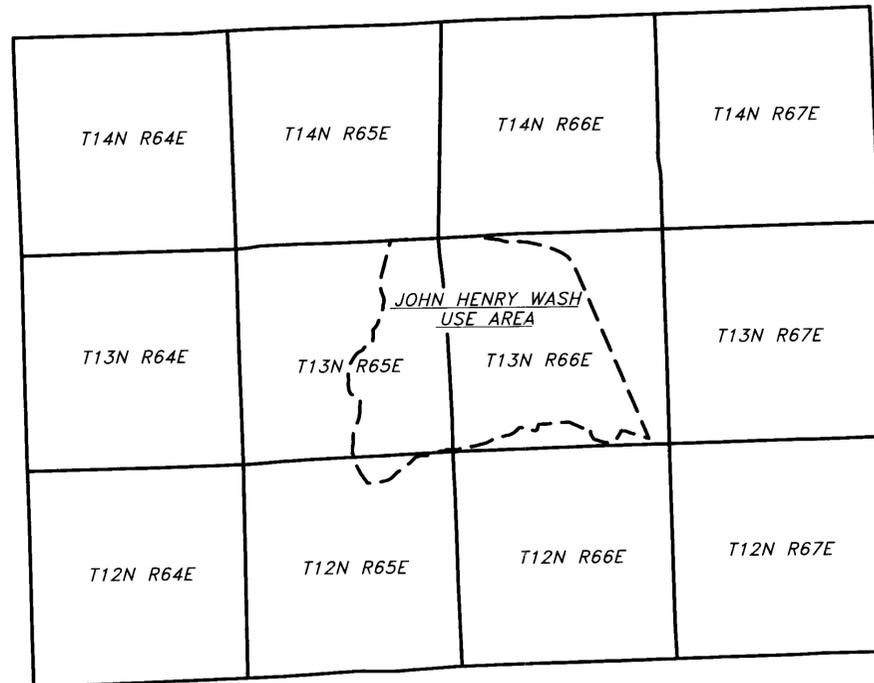

Artisan Spatial Technology, LLC
 "Where Art & Measurement Science Converge"
 P.O. 35381, LAS VEGAS, NV. 89133
 (702) 233-3451
<http://www.ArtisanGroupUSA.com>

CONTRACT: ART-SNWA	2
LOCATION: JOHN HENRY WASH WELL	2
NAME: JOHN HENRY.DWG	2
REV. DATE: 5/31/11	2
DRAWN: J. WOLF	2
REVIEWED: J. WOLF	2
H. SCALE: 1" = 4000'	2
V. SCALE: N/A	2
SHEET(S)	2

FILED
 OCT 17 2011
 STATE ENGINEER'S OFFICE

MAP TO ACCOMPANY APPLICATION
 TO APPROPRIATE WATER

FOR: STOCKWATERING
 BY: SOUTHERN NEVADA WATER AUTHORITY
 A QUASI-MUNICIPAL CORPORATION
 & POLITICAL SUBDIVISION OF NEVADA
 FROM: AN UNDERGROUND SOURCE
 IN: WHITE PINE COUNTY, NEVADA