

PROPOSED P.O.U & P.O.D. SURVEY RESULTS
SECTION 36, TOWNSHIP 14 NORTH, RANGE 64 EAST
MOUNT DIABLO MERIDIAN, STATE OF NEVADA

ARTISAN S.T. Surveyor
GEODETIC NORTH
White Pine & Measurement Science Convergence

CONVENTIONAL MAP SYMBOLS

- RIVERS OR PERPETUAL STREAMS
- MAIN SUPPLY DITCHES OR CANALS
- SECONDARY OR LATERAL DITCHES
- DAMS, BRIDGES
- INTERSECTING DITCHES OR CANALS
- TRAVERSE LINES
- TIE LINES
- PROPOSED PLACE OF USE
- PROTRACTED SECTION LINES (NO BLM SURVEY)
- ROADS
- FENCES
- RAILROADS
- BUILDINGS

MONUMENTATION & RELATED MAP SYMBOLS

- FOUND SECTION CORNER
- FOUND 1/4 SECTION CORNER, OR AS NOTED
- PROPOSED POINT OF DIVERSION

BASIS OF BEARINGS (B.O.B.)

BASIS OF BEARINGS HEREON REPRESENTS A TRUE MERIDIAN PASSING THROUGH POINT 361 AT LATITUDE 39°02'25.66514"N LONGITUDE 114°43'28.93858"W. THE BEARINGS HEREON THEREFORE REFLECT GEODETIC (GPS) NORTH USING SURVEY-GRADE EQUIPMENT FROM THE GEOGRAPHIC POINT, 361. THE MEASUREMENTS CONFORM TO "GPS, 5-METERS OR LESS PRECISION". DATUM IS NGS 2002.00 UTILIZING APPROXIMATELY 16-HOURS OF STATIC DATA COLLECTED AT EACH OF GEODETIC POINTS 361 AND N0724.

REFERENCES

1. GUIDELINES AND RULES FOR THE PREPARATION OF WATER RIGHTS MAPS (REVISED SEPTEMBER 2003).
2. NRS 240.167, 327, 329, 533, 625 (ALSO NAC, AS APPLICABLE).
3. DEPENDENT RESURVEY OF TOWNSHIP 14 NORTH, RANGE 64 EAST, APPROVED DECEMBER 27, 1966 BY C.E. REMINGTON, CHIEF, DIVISION OF ENGINEERING, BUREAU OF LAND MANAGEMENT.

NOTES

1. SPECIFIC LANDS HEREON ARE CONTROLLED BY THE NEVADA DEPARTMENT OF PRISONS WHO PERMITTED ACCESS TO LOCATIONS WITHIN SAFETY AND RESTRICTED ACCESS AREAS.

FOUND 3.25" DIA. BLM BRASS MONUMENT
STAMPED "S25 S26 S35 S36" "1964"
LATITUDE: 39°02'24.37913"N
LONGITUDE: 114°44'34.38458"W
ELLIPSOID HEIGHT: 6712.212'
DATUM: NAD83 NGS 2002.00

FOUND 3.25" DIA. BLM BRASS MONUMENT
STAMPED "1/4 S36 S31" "1964"
LATITUDE: 39°01'58.95224"N
LONGITUDE: 114°43'28.82903"W
ELLIPSOID HEIGHT: 6859.386'
DATUM: NAD83 NGS 2002.00

FOUND 3.25" DIA. BLM BRASS MONUMENT
STAMPED "S25 S36 S30 S31" "1964"
LATITUDE: 39°02'25.66514"N
LONGITUDE: 114°43'28.93858"W
ELLIPSOID HEIGHT: 6805.757'
DATUM: NAD83 NGS 2002.00


FOUND 3.25" DIA. BLM BRASS MONUMENT
STAMPED "1/4 S35 S36" "1964"
LATITUDE: 39°01'58.39351"N
LONGITUDE: 114°44'35.15505"W
ELLIPSOID HEIGHT: 6711.240'
DATUM: NAD83 NGS 2002.00

FOUND 3.25" DIA. BLM BRASS MONUMENT
STAMPED "1/4 S36 S31" "1964"
LATITUDE: 39°01'58.95224"N
LONGITUDE: 114°43'28.82903"W
ELLIPSOID HEIGHT: 6859.386'
DATUM: NAD83 NGS 2002.00


FOUND 3.25" DIA. BLM BRASS MONUMENT
STAMPED "S1 S2 S35 S36" "1964"
LATITUDE: 39°01'32.38296"N
LONGITUDE: 114°44'35.91899"W
ELLIPSOID HEIGHT: 6721.347'
DATUM: NAD83 NGS 2002.00

FOUND 3.25" DIA. BLM BRASS MONUMENT
STAMPED "1/4 S36 S1" "1964"
LATITUDE: 39°01'32.31996"N
LONGITUDE: 114°44'02.34471"W
ELLIPSOID HEIGHT: 6776.374'
DATUM: NAD83 NGS 2002.00

TOWNSHIP CORNER T12&13N, R64&65E, MDM
FOUND 3.25" DIA. BLM BRASS MONUMENT
STAMPED "S1 S6 S36 S31" "1964"
LATITUDE: 39°01'32.24605"N
LONGITUDE: 114°43'28.71503"W
ELLIPSOID HEIGHT: 6836.253'
DATUM: NAD83 NGS 2002.00

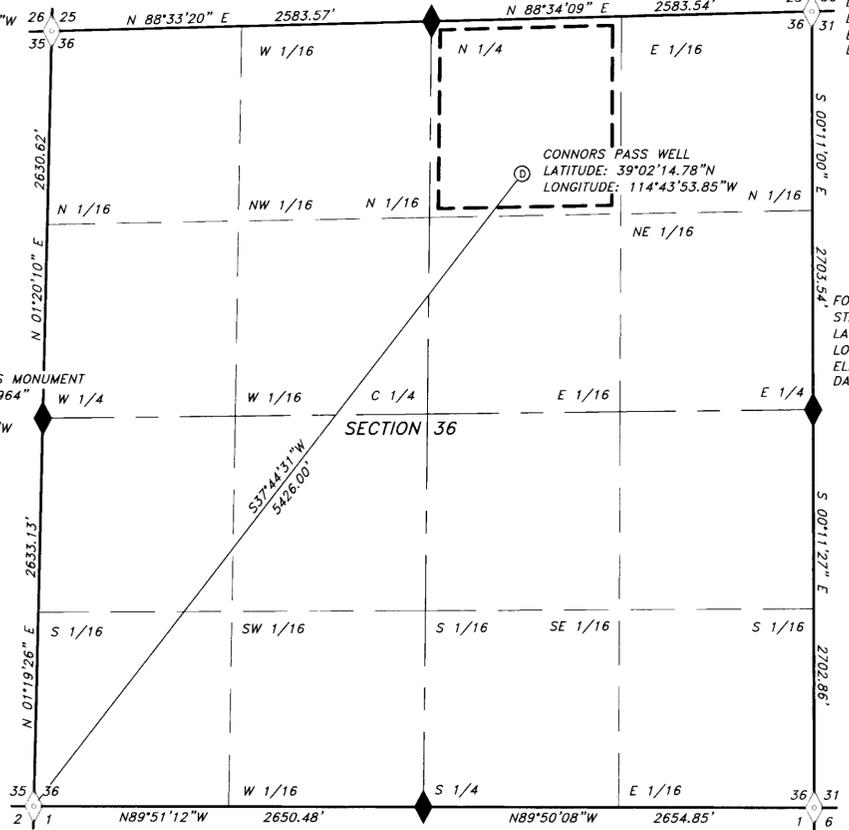


PORTIONS OF
T. 14 N.
R. 64 E.
M.D.M.

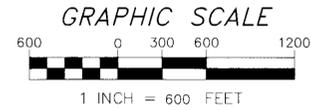


STATE WATER RIGHT SURVEYOR'S CERTIFICATE

I, TIMOTHY J. WOLF, AGENT, ARTISAN SPATIAL TECHNOLOGY, LLC, BEING FIRST DULY SWORN, DEPOSE AND SAY THAT THIS MAP, CONSISTING OF ONE SHEET, HAS BEEN CORRECTLY DRAWN TO THE DESIGNATED SCALE FROM FIELD NOTES OF A SURVEY MADE BY ME ON DECEMBER 3, 2010; THAT IT TRULY AND CORRECTLY REPRESENTS THE PROPOSED LOCATION AND EXTENT OF THE WORKS USED TO DIVERT WATER FROM STEPTOE VALLEY, BASIN 179, IN WHITE PINE COUNTY, NV, BY SOUTHERN NEVADA WATER AUTHORITY FOR STOCKWATERING PURPOSES. THAT THE PROPOSED POINT OF DIVERSION, PLACE AND MANNER OF USE ARE FULLY AND CORRECTLY DESIGNATED HEREON.

TIMOTHY J. WOLF
STATE WATER RIGHT SURVEYOR
NEVADA CERTIFICATE NO. 954
AGENT, ARTISAN SPATIAL TECHNOLOGY, LLC

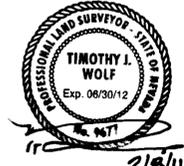

ATTEST:
STATE OF NEVADA } S.S.
COUNTY OF CLARK }
SIGNED OR ATTESTED BEFORE ME ON _____, 2011 BY TIMOTHY J. WOLF.

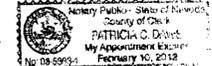

SIGNATURE: _____
PRINTED NAME: _____
MY COMMISSION EXPIRES: _____

Artisan Spatial Technology, LLC "Where Art & Measurement Science Converge" P.O. 35381, LAS VEGAS, NV. 89133 (702) 233-3451 http://www.ArtisanGroupUSA.com		CONTRACT: ART-SIWA LOCATION: CONNORS PASS WELL NAME: CONNORS.DWG REV. DATE: 1/10/11 DRAWN: T.WOLF REVIEWED: J.WOLF HS SCALE: 1"=600' VS SCALE: N/A
---	--	---



MAP TO ACCOMPANY APPLICATION
TO APPROPRIATE WATER

FOR: STOCKWATERING
SOUTHERN NEVADA WATER AUTHORITY
A QUASI-MUNICIPAL CORPORATION
& POLITICAL SUBDIVISION OF NEVADA

FROM: AN UNDERGROUND SOURCE

IN: WHITE PINE COUNTY, NEVADA