

PROPOSED P.O.U & P.O.D. SURVEY RESULTS  
SECTION 29, TOWNSHIP 15 NORTH, RANGE 67 EAST  
MOUNT DIABLO MERIDIAN, STATE OF NEVADA

CONVENTIONAL MAP SYMBOLS

- RIVERS OR PERPETUAL STREAMS
- MAIN SUPPLY DITCHES OR CANALS
- SECONDARY OR LATERAL DITCHES
- DAMS, BRIDGES
- INTERSECTING DITCHES OR CANALS
- TRAVERSE LINES
- TIE LINES
- PROPOSED PLACE OF USE
- PROTRACTED SECTION LINES (NO BLM SURVEY)
- ROADS
- FENCES
- RAILROADS
- BUILDINGS

MONUMENTATION & RELATED MAP SYMBOLS

- FOUND SECTION CORNER
- FOUND 1/4 SECTION CORNER, OR AS NOTED
- PROPOSED POINT OF DIVERSION

BASIS OF BEARINGS (B.O.B.)

BASIS OF BEARINGS HEREON REPRESENTS A TRUE MERIDIAN PASSING THROUGH POINT 184059 AT LATITUDE 39°12'22.03940"N LONGITUDE 114°29'39.34404"W. THE BEARINGS HEREON THEREFORE REFLECT GEODETIC (GPS) NORTH USING SURVEY-GRADE EQUIPMENT FROM THE GEOGRAPHIC POINT, 184059. THE MEASUREMENTS CONFORM TO "GPS, 5-METERS OR LESS PRECISION", DATUM IS NGS 2002.00 UTILIZING APPROXIMATELY 16-HOURS OF STATIC DATA COLLECTED AT EACH OF GEODETIC POINTS 184059 AND RBF 2004.


REFERENCES

- GUIDELINES AND RULES FOR THE PREPARATION OF WATER RIGHTS MAPS (REVISED SEPTEMBER 2003).
- NRS 240.167, 327, 329, 533, 625 (ALSO NAC, AS APPLICABLE).
- ORIGINAL SUBDIVISION OF SECTIONS FIELD NOTES AND PLAT FOR TOWNSHIP 15 NORTH, RANGE 67 EAST, APPROVED FEBRUARY, 1872 BY E.S. DAVIS, U.S. SURVEYOR GENERAL NEVADA.

NOTES

- A DILLIGENT SEARCH FOR QUARTER CORNERS FOR THIS SECTION WAS MADE HOWEVER ONLY ONE WAS FOUND AT THE SOUTH PROXIMITY OF THIS SECTION.
- MULTIPLE CORNERS WERE FOUND FOR THE SOUTH QUARTER CORNER AND EAST SIXTEENTH CORNER ON THE SOUTH LINE OF THIS SECTION. THE DUPLICATES WERE ELIMINATED BY SUBSEQUENT VERIFICATION AGAINST THE SUMMIT SURVEY PERFORMED BY MR. DEAN NEUBAUER, PLS 9392.

FOUND T-POST & 1.5" DIA. ALUMINUM  
MONUMENT STAMPED "SUMMIT" "PLS 9392"  
LATITUDE: 39°08'38.68526"N  
LONGITUDE: 114°29'07.80885"W  
ELLIPSOID HEIGHT: 5634.375'  
DATUM: NAD83 NGS 2002.00

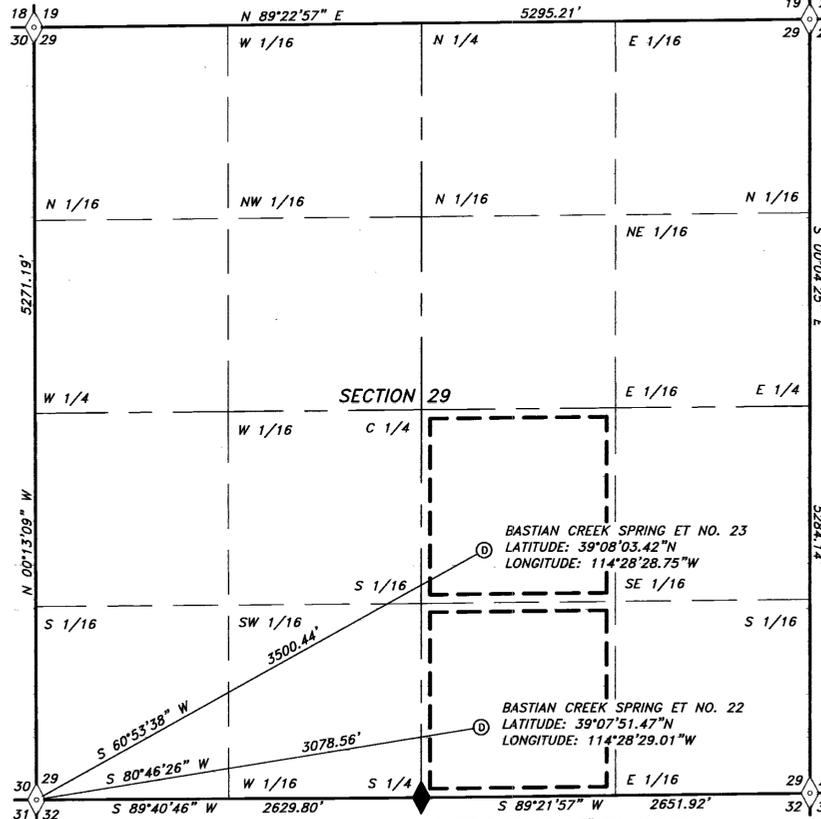

FOUND T-POST & 1.5" DIA. ALUMINUM  
MONUMENT STAMPED "SUMMIT" "PLS 9392"  
LATITUDE: 39°07'46.60062"N  
LONGITUDE: 114°29'07.55953"W  
ELLIPSOID HEIGHT: 5668.425'  
DATUM: NAD83 NGS 2002.00


FOUND T-POST & 1.5" DIA. ALUMINUM  
MONUMENT STAMPED "SUMMIT" "PLS 9392"  
LATITUDE: 39°07'46.74216"N  
LONGITUDE: 114°28'34.19704"W  
ELLIPSOID HEIGHT: 5619.252'  
DATUM: NAD83 NGS 2002.00

FOUND T-POST & 1.5" DIA. ALUMINUM  
MONUMENT STAMPED "SUMMIT" "PLS 9392"  
LATITUDE: 39°08'39.23867"N  
LONGITUDE: 114°28'00.62105"W  
ELLIPSOID HEIGHT: 5574.897'  
DATUM: NAD83 NGS 2002.00

FOUND T-POST & 0.75" DIA. BRASS  
TAG STAMPED "PLS 2898"  
LATITUDE: 39°07'47.02568"N  
LONGITUDE: 114°28'00.55532"W  
ELLIPSOID HEIGHT: 5593.654'  
DATUM: NAD83 NGS 2002.00

ARTISAN S.T.  
"WHERE ART & MEASUREMENT SCIENCE CONVERGE"  
GEODETIC NORTH

PORTIONS OF  
T. 15 N.  
R. 67 E.  
M.D.M.

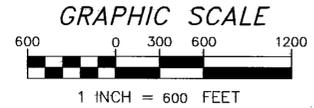

STATE WATER RIGHT SURVEYOR'S CERTIFICATE

I, TIMOTHY J. WOLF, AGENT, ARTISAN SPATIAL TECHNOLOGY, LLC, BEING FIRST DULY SWORN, DEPOSE AND SAY THAT THIS MAP, CONSISTING OF ONE SHEET, HAS BEEN CORRECTLY DRAWN TO THE DESIGNATED SCALE FROM FIELD NOTES OF A SURVEY MADE BY ME ON DECEMBER 7, 2010; THAT IT TRULY AND CORRECTLY REPRESENTS THE PROPOSED LOCATION AND EXTENT OF THE WORKS USED TO DIVERT WATER FROM SPRING VALLEY, BASIN 184, IN WHITE PINE COUNTY, NV, BY SOUTHERN NEVADA WATER AUTHORITY FOR STOCKWATERING PURPOSES. THAT THE PROPOSED POINT OF DIVERSION, PLACE AND MANNER OF USE ARE FULLY AND CORRECTLY DESIGNATED HEREON.


2/10/11  
TIMOTHY J. WOLF  
STATE WATER RIGHT SURVEYOR  
NEVADA CERTIFICATE NO. 954  
AGENT, ARTISAN SPATIAL TECHNOLOGY, LLC



ATTEST:  
STATE OF NEVADA }  
COUNTY OF CLARK } S.S.

SIGNED OR ATTESTED BEFORE ME ON February 8, 2011 BY TIMOTHY J. WOLF.

SIGNATURE: 2/10/11  
PRINTED NAME: Patricia C. Daws  
MY COMMISSION EXPIRES: February 10, 2012

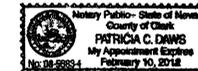

<b>Art</b>	Artisan Spatial Technology, LLC		CONTRACT: ART-SNWA
	"Where Art & Measurement Science Converge"		LOCATION: BASTIAN CREEK SPRINGS
	P.O. 35381, LAS VEGAS, NV 89133		NAME: BASTIAN.DWG
	(702) 233-3451		SHEET
	http://www.ArtisanGroupUSA.com		REV. DATE: 1/5/11
		DRAWN: T.WOLF	1
		REVIEWED: J.WOLF	5
		H.SCALE: 1"=600'	
		V.SCALE: N/A	

JS 2/22/2011 SOURCES ARE SPRINGS NOT U.G. 80563 + 80564  
FILED  
FEB 11 2011  
STATE ENGINEERS OFFICE

MAP TO ACCOMPANY APPLICATION  
TO APPROPRIATE WATER

FOR: STOCKWATERING  
SOUTHERN NEVADA WATER AUTHORITY  
A QUASI-MUNICIPAL CORPORATION  
& POLITICAL SUBDIVISION OF NEVADA

FROM: AN UNDERGROUND SOURCE  
BASTIAN CREEK SPRINGS ET NO. 22 & 23

IN: WHITE PINE COUNTY, NEVADA