


PROPOSED P.O.U & P.O.D. SURVEY RESULTS
PROTRACTED SECTION 25, TOWNSHIP 11 NORTH, RANGE 68 EAST
MOUNT DIABLO MERIDIAN, STATE OF NEVADA

TOWNSHIP CLOSING CORNER T11&12N, R68E, MDM
FOUND 3.5" DIA. GLO BRASS MONUMENT
"S1 S6 S31" "1916"
LATITUDE: 38°51'09.30405"N
LONGITUDE: 114°23'32.59847"W
ELLIPSOID HEIGHT: 5842.261'
DATUM: NAD83 NGS 2002.00

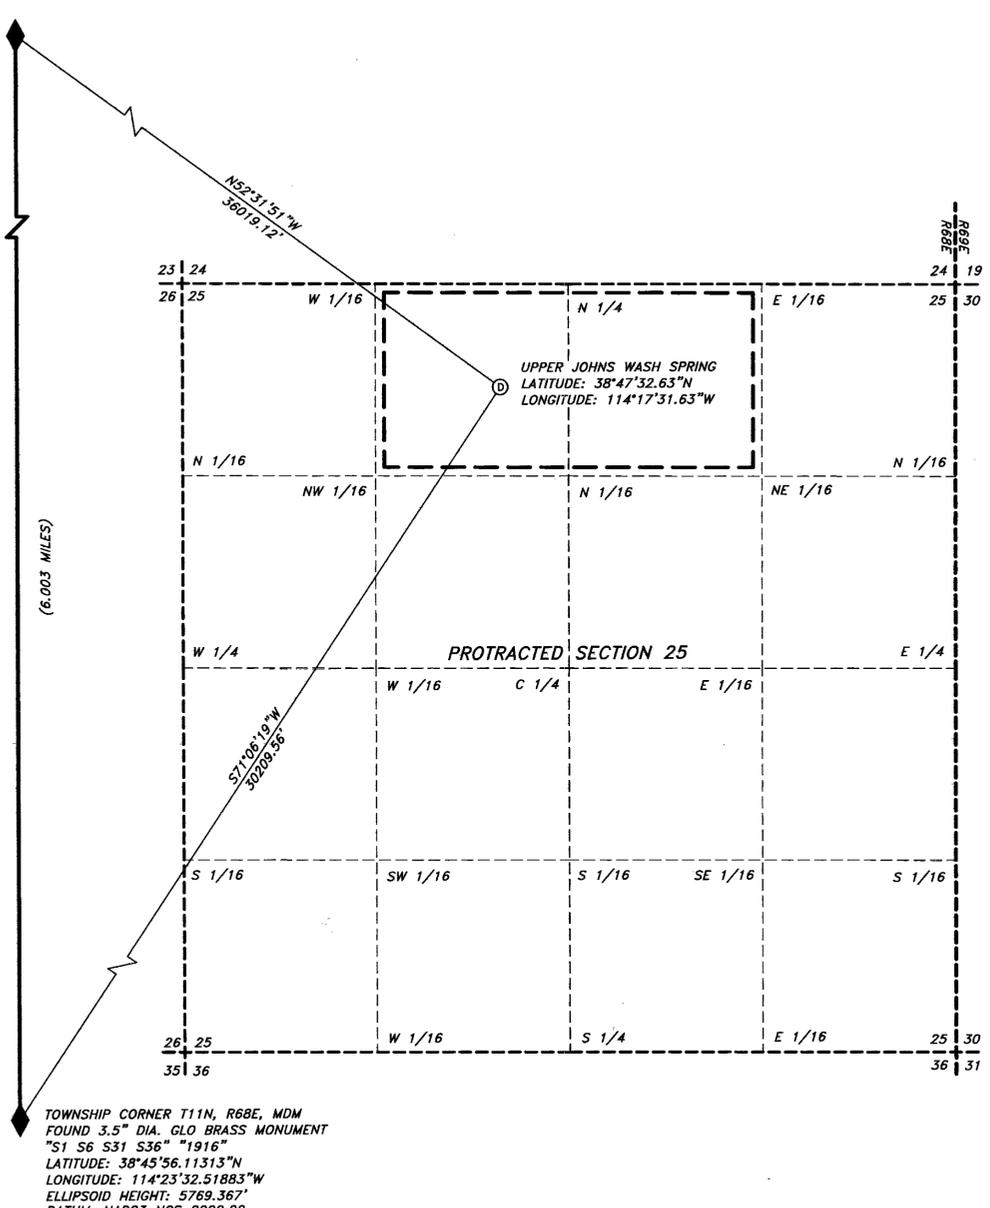

CONVENTIONAL MAP SYMBOLS

- RIVERS OR PERPETUAL STREAMS
- MAIN SUPPLY DITCHES OR CANALS
- SECONDARY OR LATERAL DITCHES
- DAMS, BRIDGES
- INTERSECTING DITCHES OR CANALS
- TRAVERSE LINES
- TIE LINES
- PROPOSED PLACE OF USE
- PROTRACTED SECTION LINES (NO BLM SURVEY)
- PAVED ROADS
- OTHER ROADS
- FENCES
- RAILROADS
- BUILDINGS

MONUMENTATION & RELATED MAP SYMBOLS

- FOUND SECTION CORNER
- FOUND 1/4 SECTION CORNER, OR AS NOTED
- PROPOSED POINT OF DIVERSION

BASIS OF BEARINGS (B.O.B.)

BASIS OF BEARINGS HEREON REPRESENTS A TRUE MERIDIAN PASSING THROUGH POINT F16 AT LATITUDE 38°48'10.58542"N LONGITUDE 114°22'54.91766"W. THE BEARINGS HEREON THEREFORE REFLECT GEODETIC (GPS) NORTH USING SURVEY-GRADE EQUIPMENT FROM THE GEOGRAPHIC POINT, F16. THE MEASUREMENTS CONFORM TO "GPS, 5-METERS OR LESS PRECISION". DATUM IS NGS 2002.00 UTILIZING APPROXIMATELY 16-HOURS OF STATIC DATA COLLECTED AT EACH OF GEODETIC POINTS F16 AND RBF 2008.

REFERENCES


- GUIDELINES AND RULES FOR THE PREPARATION OF WATER RIGHTS MAPS (REVISED SEPTEMBER 2003).
- NRS 240.167, 327, 329, 533, 625 (ALSO NAC, AS APPLICABLE).
- NEVADA PROTRACTING DIAGRAM NO. 57, UNIT 64&65, APPROVED JUNE, 1962, (REV 11/62) BY C.E. REMINGTON, CHIEF, DIVISION OF ENGINEERING, BUREAU OF LAND MANAGEMENT.

NOTES

- THIS TOWNSHIP HAS NOT BEEN SURVEYED BY THE BUREAU OF LAND MANAGEMENT OR THE GENERAL LAND OFFICE. THEREFORE, THE INFORMATION DEPICTED HEREON IS THE RESULT OF A PROTRACTING DIAGRAM THAT MAY OR MAY NOT BE ACCURATE.
- THE NEXT AVAILABLE SURVEYED MONUMENT ARE FOUND AT THE EXTENT OF THIS TOWNSHIP AS TOWNSHIP CORNERS AND ARE THEREFORE LOCATED IN ADDITION TO RELIABLE GEOGRAPHIC COORDINATES IN AN EFFORT TO PRODUCE RELIABLE AND RETRACIBLE INFORMATION TO REACH AND/OR MAP THE SUBJECT POINT OF DIVERSION NOTED UPON THIS SURVEY.

ARTISAN S.T.
"WHERE ART & MEASUREMENT SCIENCE CONVERGE"
GEODETIC NORTH


PORTIONS OF
T. 11 N.
R. 68 E.
M.D.M.

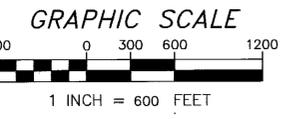

STATE WATER RIGHT SURVEYOR'S CERTIFICATE

I, TIMOTHY J. WOLF, AGENT, ARTISAN SPATIAL TECHNOLOGY, LLC, BEING FIRST DULY SWORN, DEPOSE AND SAY THAT THIS MAP, CONSISTING OF ONE SHEET, HAS BEEN CORRECTLY DRAWN TO THE DESIGNATED SCALE FROM FIELD NOTES OF A SURVEY MADE BY ME ON DECEMBER 2, 2010; THAT IT TRULY AND CORRECTLY REPRESENTS THE PROPOSED LOCATION AND EXTENT OF THE WORKS USED TO DIVERT WATER FROM SPRING VALLEY, BASIN 184, IN WHITE PINE COUNTY, NV, BY SOUTHERN NEVADA WATER AUTHORITY FOR STOCKWATERING PURPOSES. THAT THE PROPOSED POINT OF DIVERSION, PLACE AND MANNER OF USE ARE FULLY AND CORRECTLY DESIGNATED HEREON.


TIMOTHY J. WOLF
STATE WATER RIGHT SURVEYOR
NEVADA CERTIFICATE NO. 954
AGENT, ARTISAN SPATIAL TECHNOLOGY, LLC

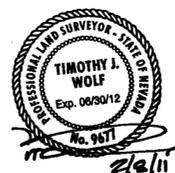

ATTEST:

STATE OF NEVADA }
COUNTY OF CLARK } S.S.

SIGNED OR ATTESTED BEFORE ME ON February 8, 2011 BY TIMOTHY J. WOLF.

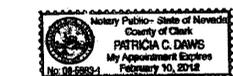

SIGNATURE: Patricia C. Daws
PRINTED NAME: Patricia C. Daws
MY COMMISSION EXPIRES: February 10, 2012

<p>Artisan Spatial Technology, LLC "Where Art & Measurement Science Converge" P.O. 35381, LAS VEGAS, NV. 89133 (702) 233-3451 http://www.ArtisanGroupUSA.com</p>	CONTRACT: ART-SNWA
	LOCATION: UPPER JOHNS WASH SPR
	NAME: UPPER JOHNS.DWG SHEET
	REV. DATE: 1/15/11
	DRAWN: T.WOLF
REVIEWED: J.WOLF	
H.SCALE: 1"=600'	
V.SCALE: N/A	

VS 2/22/2011 UPPER JOHNS WASH SPRING ON APP'S MAP. NOT U.G. 80568

FILED
FEB 11 2011
STATE ENGINEER'S OFFICE

MAP TO ACCOMPANY APPLICATION
TO APPROPRIATE WATER

FOR: STOCKWATERING
SOUTHERN NEVADA WATER AUTHORITY
A QUASI-MUNICIPAL CORPORATION
& POLITICAL SUBDIVISION OF NEVADA

FROM: AN UNDERGROUND SOURCE
UPPER JOHNS WASH SPRING

IN: WHITE PINE COUNTY, NEVADA

STATE ENGINEER'S OFFICE
2011 FEB 11 PM 1:07