


PROPOSED P.O.D. SURVEY RESULTS  
 PROTRACTED SECTION 20, TOWNSHIP 7 NORTH, RANGE 67 EAST  
 MOUNT DIABLO MERIDIAN, STATE OF NEVADA

TELLUROMETER CONTROL POINT  
 FOUND T-POST & NO.5 REBAR  
 LATITUDE: 38°35'20.57306"N  
 LONGITUDE: 114°37'12.68945"W  
 ELLIPSOID HEIGHT: 5852.103'  
 DATUM: NAD83 NGS 2002.00

TOWNSHIP CORNER T6&7N, R66&67E, MDM  
 FOUND 3.25" DIA. GLO BRASS MONUMENT  
 "S1 S6 S31 S36" "1915"  
 LATITUDE: 38°35'23.00140"N  
 LONGITUDE: 114°30'33.86330"W  
 ELLIPSOID HEIGHT: 6230.690'  
 DATUM: NAD83 NGS 2002.00

TOWNSHIP CORNER T6&7N, R65&66E, MDM  
 FOUND 3.25" DIA. BLM BRASS MONUMENT  
 "S1 S6 S31 S36" "1957"  
 LATITUDE: 38°24'53.79180"N  
 LONGITUDE: 114°37'13.61188"W  
 ELLIPSOID HEIGHT: 5860.466'  
 DATUM: NAD83 NGS 2002.00

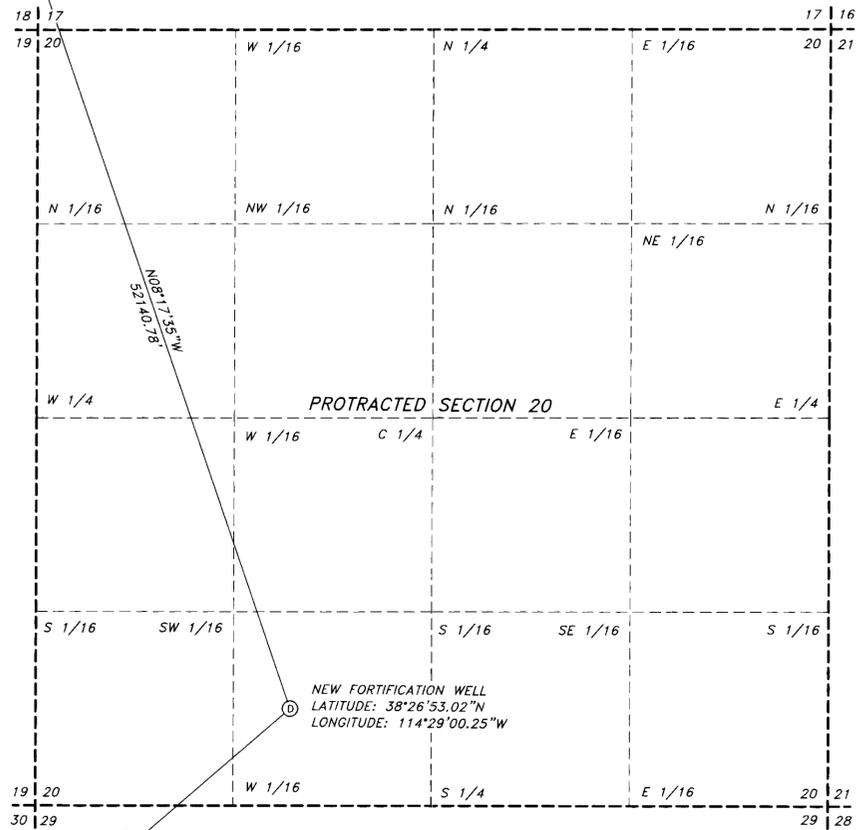

CONVENTIONAL MAP SYMBOLS

- RIVERS OR PERPETUAL STREAMS
- MAIN SUPPLY DITCHES OR CANALS
- SECONDARY OR LATERAL DITCHES
- DAMS, BRIDGES
- INTERSECTING DITCHES OR CANALS
- TRAVERSE LINES
- TIE LINES
- PROPOSED PLACE OF USE
- PROTRACTED SECTION LINES (NO BLM SURVEY)
- ROADS
- FENCES
- RAILROADS
- BUILDINGS

MONUMENTATION & RELATED MAP SYMBOLS

- FOUND SECTION CORNER
- FOUND 1/4 SECTION CORNER, OR AS NOTED
- PROPOSED POINT OF DIVERSION

BASIS OF BEARINGS (B.O.B.)

BASIS OF BEARINGS HEREON REPRESENTS A TRUE MERIDIAN PASSING THROUGH POINT SOUTH DUTCH JOHN WELL AT LATITUDE 38°24'40.51562"N LONGITUDE 114°38'09.26351"W. THE BEARINGS HEREON THEREFORE REFLECT GEODETIC (GPS) NORTH USING SURVEY-GRADE EQUIPMENT FROM THE GEOGRAPHIC POINT, SDJW. THE MEASUREMENTS CONFORM TO "GPS, 5-METERS OR LESS PRECISION". DATUM IS NGS 2002.00 UTILIZING APPROXIMATELY 16-HOURS OF STATIC DATA COLLECTED AT EACH OF GEODETIC POINTS SDJW AND 65671.

REFERENCES


- GUIDELINES AND RULES FOR THE PREPARATION OF WATER RIGHTS MAPS (REVISED SEPTEMBER 2003).
- NRS 240.167, 327, 329, 533, 625 (ALSO NAC, AS APPLICABLE).
- NEVADA PROTRACTOR DIAGRAM NO. 196, UNIT 66, APPROVED JUNE 19, 1963, BY CLARK F. GUMM, ACTING CHIEF, DIVISION OF ENGINEERING, BUREAU OF LAND MANAGEMENT.
- GDCB PLSS AND GRAZING ALLOTMENT SHAPE FILES, SOURCE: USDI BLM.

NOTES

- THIS TOWNSHIP HAS NOT BEEN SURVEYED BY THE BUREAU OF LAND MANAGEMENT OR THE GENERAL LAND OFFICE. THEREFORE, THE INFORMATION DEPICTED HEREON IS THE RESULT OF A PROTRACTOR DIAGRAM THAT MAY OR MAY NOT BE ACCURATE.
- THE NEXT AVAILABLE SURVEYED MONUMENT ARE FOUND AT THE EXTENT OF THIS TOWNSHIP AS TOWNSHIP CORNERS AND ARE THEREFORE LOCATED IN ADDITION TO RELIABLE GEOGRAPHIC COORDINATES IN AN EFFORT TO PRODUCE RELIABLE AND RETRACIBLE INFORMATION TO REACH AND/OR FIND THE SUBJECT POINT OF DIVERSION NOTED UPON THIS SURVEY.




PORTIONS OF  
 T. 6 N.  
 R. 67 E.  
 M.D.M.

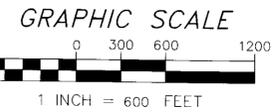


STATE WATER RIGHT SURVEYOR'S CERTIFICATE

I, TIMOTHY J. WOLF, AGENT, ARTISAN SPATIAL TECHNOLOGY, LLC, BEING FIRST DULY SWORN, DEPOSE AND SAY THAT THIS MAP, CONSISTING OF TWO SHEETS, HAS BEEN CORRECTLY DRAWN TO THE DESIGNATED SCALE FROM FIELD NOTES OF A SURVEY MADE BY ME ON DECEMBER 10, 2010; THAT IT TRULY AND CORRECTLY REPRESENTS THE PROPOSED LOCATION AND EXTENT OF THE WORKS USED TO DIVERT WATER FROM LAKE VALLEY, BASIN 183, IN LINCOLN COUNTY, NV, BY SOUTHERN NEVADA WATER AUTHORITY FOR STOCKWATERING PURPOSES, THAT THE PROPOSED POINT OF DIVERSION, PLACE AND MANNER OF USE ARE FULLY AND CORRECTLY DESIGNATED HEREON.

*[Signature]* 9/8/11  
 TIMOTHY J. WOLF  
 STATE WATER RIGHT SURVEYOR  
 NEVADA CERTIFICATE NO. 954  
 AGENT, ARTISAN SPATIAL TECHNOLOGY, LLC

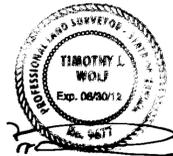

ATTEST:  
 STATE OF NEVADA } S.S.  
 COUNTY OF CLARK }  
 SIGNED OR ATTESTED BEFORE ME ON September 8, 2011 BY TIMOTHY J. WOLF.

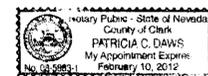

SIGNATURE: *[Signature]*  
 PRINTED NAME: Patricia C Daws  
 MY COMMISSION EXPIRES: 2/10/2012


Artisan Spatial Technology, LLC "Where Art & Measurement Science Converge" P.O. 35381, LAS VEGAS, NV. 89133 (702) 233-3451 http://www.ArtisanGroupUSA.com	CONTRACT: ART-SNWA LOCATION: NEW FORTIFICATION WELL NAME: FORTIFICATION.DWG SHEET REV. DATE: 5/31/11 DRAWN: T.WOLF REVIEWED: J.WOLF H.SCALE: 1"=600' V.SCALE: N/A
---	--

RET  
 10-10-11  
 Note at North arrow should be T7N R 67E.  
 80570  
 FILED  
 OCT 17 2011  
 STATE ENGINEER'S OFFICE

MAP TO ACCOMPANY APPLICATION  
 TO APPROPRIATE AGENCY

FOR: STOCKWATERING  
 BY: SOUTHERN NEVADA WATER AUTHORITY  
 A QUASI-MUNICIPAL CORPORATION  
 & POLITICAL SUBDIVISION OF NEVADA  
 FROM: AN UNDERGROUND SOURCE  
 IN: LINCOLN COUNTY, NEVADA

PROPOSED P.O.U. SURVEY RESULTS  
 TOWNSHIPS OF WILSON CREEK GRAZING ALLOTMENT PASTURE:  
 ATLANTA USE AREA  
 MOUNT DIABLO MERIDIAN, STATE OF NEVADA

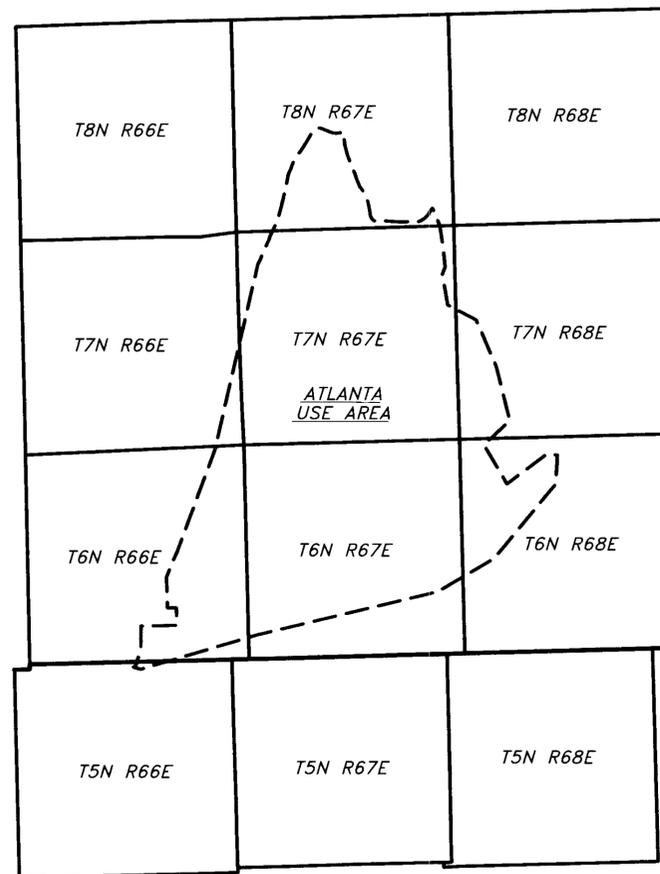

VARIOUS  
 TOWNSHIPS  
 AS SHOWN  
 M.D.M.

SCALE: 1 INCH = 2.5 MILES

Artisan Spatial Technology, LLC  
 "Where Art & Measurement Science Converge"  
 P.O. 35381, LAS VEGAS, NV. 89133  
 (702) 233-3451  
<http://www.ArtisanGroupUSA.com>

CONTRACT:	ART-SNWA
LOCATION:	NEW FORTIFICATION WELL
NAME:	FORTIFICATION.DWG SHEET
REV. DATE:	5/31/11
DRAWN:	T.WOLF
REVIEWED:	J.WOLF
H.SCALE:	1"=4000'
V.SCALE:	N/A

80570  
**FILED**  
 OCT 17 2011  
 STATE ENGINEER'S OFFICE

MAP TO ACCOMPANY APPLICATION  
 TO APPROPRIATE WATER

FOR: STOCKWATERING  
 SOUTHERN NEVADA WATER AUTHORITY  
 BY: A QUASI-MUNICIPAL CORPORATION  
 & POLITICAL SUBDIVISION OF NEVADA  
 FROM: AN UNDERGROUND SOURCE  
 IN: LINCOLN COUNTY, NEVADA