


PROPOSED P.O.D. SURVEY RESULTS  
 PROTRACTED SECTION 25, TOWNSHIP 2 NORTH, RANGE 66 EAST  
 MOUNT DIABLO MERIDIAN, STATE OF NEVADA

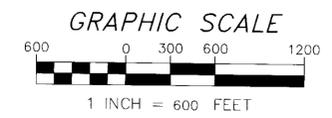

PORTIONS OF  
 T. 2 N.  
 R. 66 E.  
 M.D.M.



STATE WATER RIGHT SURVEYOR'S CERTIFICATE

I, TIMOTHY J. WOLF, AGENT, ARTISAN SPATIAL TECHNOLOGY, LLC, BEING FIRST DULY SWORN, DEPOSE AND SAY THAT THIS MAP, CONSISTING OF TWO SHEETS, HAS BEEN CORRECTLY DRAWN TO THE DESIGNATED SCALE FROM FIELD NOTES OF A SURVEY MADE BY ME ON DECEMBER 13, 2010; THAT IT TRULY AND CORRECTLY REPRESENTS THE PROPOSED LOCATION AND EXTENT OF THE WORKS USED TO DIVERT WATER FROM PATTERSON VALLEY, BASIN 202, IN LINCOLN COUNTY, NV, BY SOUTHERN NEVADA WATER AUTHORITY FOR STOCKWATERING PURPOSES; THAT THE PROPOSED POINT OF DIVERSION, PLACE AND MANNER OF USE ARE FULLY AND CORRECTLY DESIGNATED HEREON.

TIMOTHY J. WOLF  
 STATE WATER RIGHT SURVEYOR  
 NEVADA CERTIFICATE NO. 954  
 AGENT, ARTISAN SPATIAL TECHNOLOGY, LLC



ATTEST:  
 STATE OF NEVADA } S.S.  
 COUNTY OF CLARK }  
 SIGNED OR ATTESTED BEFORE ME ON September 8, 2011 BY TIMOTHY J. WOLF.

SIGNATURE: Patricia C Daws  
 PRINTED NAME: Patricia C Daws  
 MY COMMISSION EXPIRES: 2/10/2012



Artisan Spatial Technology, LLC "Where Art & Measurement Science Converge" P.O. 35381, LAS VEGAS, NV. 89133 (702) 233-3451 http://www.ArtisanGroupUSA.com		CONTRACT: ART-SHWA LOCATION: AIRPORT WELL, PICCHE NAME: AIRPORT.DWG REV. DATE: 5/31/11 DRAWN: T.WOLF REVIEWED: J.WOLF H. SCALE: 1"=600' V. SCALE: N/A
		1 of 2 SHEETS

MAP TO ACCOMPANY APPLICATION  
 TO APPROPRIATE WATER

FOR: STOCKWATERING  
 BY: SOUTHERN NEVADA WATER AUTHORITY  
 & POLITICAL SUBDIVISION OF NEVADA  
 FROM: AN UNDERGROUND SOURCE  
 IN: LINCOLN COUNTY, NEVADA



CONVENTIONAL MAP SYMBOLS

- RIVERS OR PERPETUAL STREAMS
- MAIN SUPPLY DITCHES OR CANALS
- SECONDARY OR LATERAL DITCHES
- DAMS, BRIDGES
- INTERSECTING DITCHES OR CANALS
- TRAVERSE LINES
- TIE LINES
- PROPOSED PLACE OF USE
- PROTRACTED SECTION LINES (NO BLM SURVEY)
- ROADS
- FENCES
- RAILROADS
- BUILDINGS

MONUMENTATION & RELATED MAP SYMBOLS

- FOUND SECTION CORNER
- FOUND 1/4 SECTION CORNER, OR AS NOTED
- PROPOSED POINT OF DIVERSION

BASIS OF BEARINGS (B.O.B.)


BASIS OF BEARINGS HEREON REPRESENTS A TRUE MERIDIAN PASSING THROUGH POINT 8-MILE AT LATITUDE 38°01'34.74757"N LONGITUDE 114°28'51.82549"W. THE BEARINGS HEREON THEREFORE REFLECT GEODETIC (GPS) NORTH USING SURVEY-GRADE EQUIPMENT FROM THE GEOGRAPHIC POINT, 8-MILE. THE MEASUREMENTS CONFORM TO "GPS, 5-METERS OR LESS PRECISION", DATUM IS NGS 2002.00 UTILIZING APPROXIMATELY 16-HOURS OF STATIC DATA COLLECTED AT EACH OF GEODETIC POINTS 8-MILE AND AIRPORT.

REFERENCES

- GUIDELINES AND RULES FOR THE PREPARATION OF WATER RIGHTS MAPS (REVISED SEPTEMBER 2003).
- NRS 240.167, 327, 329, 533, 625 (ALSO NAC, AS APPLICABLE).
- NEVADA PROTRACTOR DIAGRAM NO. 175, UNIT 81, APPROVED JANUARY 22, 1964, BY C.E. REMINGTON, CHIEF, DIVISION OF ENGINEERING, BUREAU OF LAND MANAGEMENT.
- GDCB PLSS AND GRAZING ALLOTMENT SHAPE FILES, SOURCE: USDI BLM.

NOTES

- THIS TOWNSHIP HAS NOT BEEN SURVEYED BY THE BUREAU OF LAND MANAGEMENT OR THE GENERAL LAND OFFICE. THEREFORE, THE INFORMATION DEPICTED HEREON IS THE RESULT OF A PROTRACTOR DIAGRAM THAT MAY OR MAY NOT BE ACCURATE.
- THE NEXT AVAILABLE SURVEYED MONUMENT ARE FOUND AT THE EXTENT OF THIS TOWNSHIP AS TOWNSHIP CORNERS AND ARE THEREFORE LOCATED IN ADDITION TO RELIABLE GEOGRAPHIC COORDINATES IN AN EFFORT TO PRODUCE RELIABLE AND RETRACIBLE INFORMATION TO REACH AND/OR FIND THE SUBJECT POINT OF DIVERSION NOTED UPON THIS SURVEY.

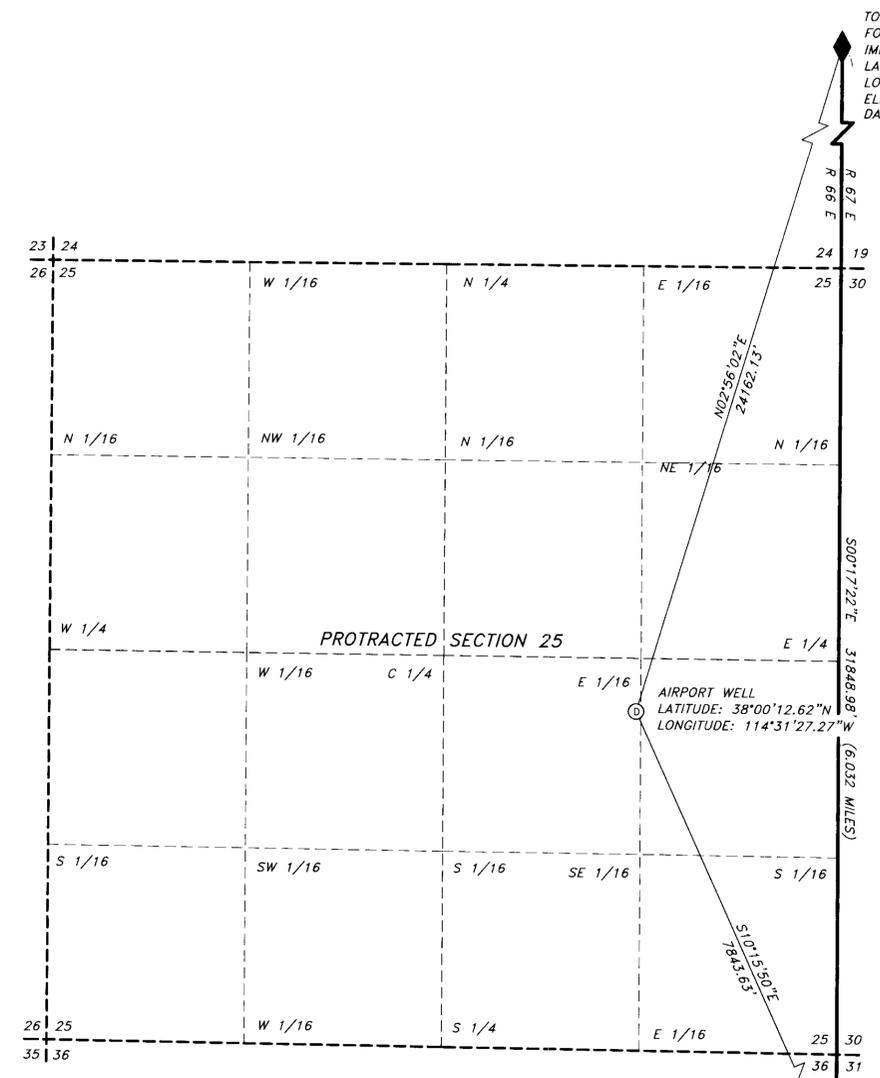

TOWNSHIP CORNER T2&3N, R66&67E, MDM  
 FOUND 1" DIA. YELLOW PLASTIC MONUMENT  
 IMPRINTED "D. HARRIS" "PLS 6497"  
 LATITUDE: 38°04'11.10350"N  
 LONGITUDE: 114°31'11.94998"W  
 ELLIPSOID HEIGHT: 5564.639'  
 DATUM: NAD83 NGS 2002.00


TOWNSHIP CORNER T1&2N, R66&67E, MDM  
 FOUND 1.5" DIA. ALUMINUM MONUMENT  
 STAMPED "T1N" "T2N" "R66E" "R67E"  
 "1 6 31 36" "ARTISAN" "PLS 9677" "2006"  
 CORNER RECORD ON FILE LINCOLN COUNTY, NV  
 LATITUDE: 37°58'56.34236"N  
 LONGITUDE: 114°31'09.77445"W  
 ELLIPSOID HEIGHT: 5921.639'  
 DATUM: NAD83 NGS 2002.00

PROPOSED P.O.U. SURVEY RESULTS  
 TOWNSHIPS OF WILSON CREEK GRAZING ALLOTMENT PASTURES:  
 PIOCHE BENCH WEST & PIOCHE BENCH EAST USE AREAS  
 MOUNT DIABLO MERIDIAN, STATE OF NEVADA



VARIOUS TOWNSHIPS AS SHOWN M.D.M.

SCALE: 1 INCH = 2.5 MILES

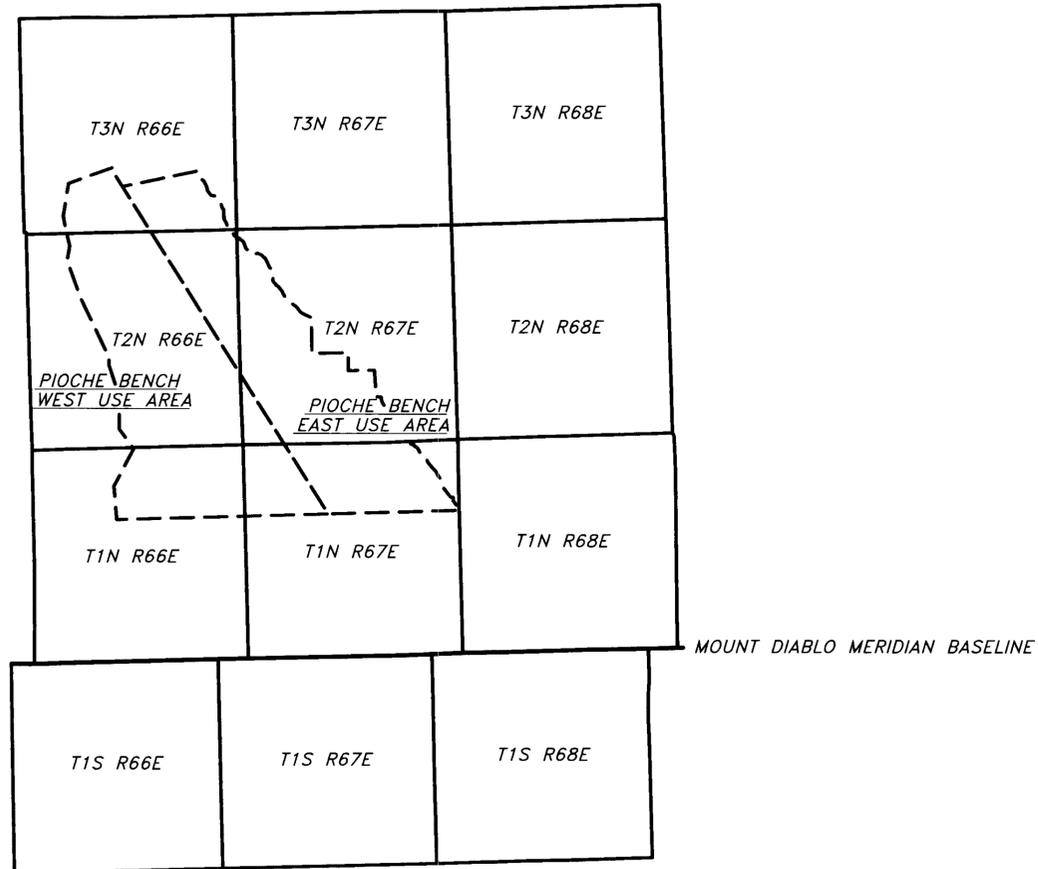

Artisan Spatial Technology, LLC "Where Art & Measurement Science Converge" P.O. 35381, LAS VEGAS, NV, 89135 (702) 233-3451 <a href="http://www.ArtisanGroupUSA.com">http://www.ArtisanGroupUSA.com</a>		CONTRACT: ART-SNWA LOCATION: AIRPORT WELL, PIOCHE NAME: AIRPORT.DWG REV. DATE: 5/31/11 DRAWN: T.WOLF REVIEWED: J.WOLF H. SCALE: 1"=4000' V. SCALE: N/A
		SHEET 2 of 2 SHEET(S)

80571  
**FILED**  
 OCT 17 2011  
 STATE ENGINEER'S OFFICE

MAP TO ACCOMPANY APPLICATION  
 TO APPROPRIATE WATER

FOR: STOCKWATERING  
 SOUTHERN NEVADA WATER AUTHORITY  
 BY: A QUASI-MUNICIPAL CORPORATION  
 & POLITICAL SUBDIVISION OF NEVADA  
 FROM: AN UNDERGROUND SOURCE  
 IN: LINCOLN COUNTY, NEVADA