


PORTION OF THE SW1/4 NE1/4 AND THE NW1/4 SE1/4 OF SECTION 2, T. 35N., R. 37E., M. D. B. & M.

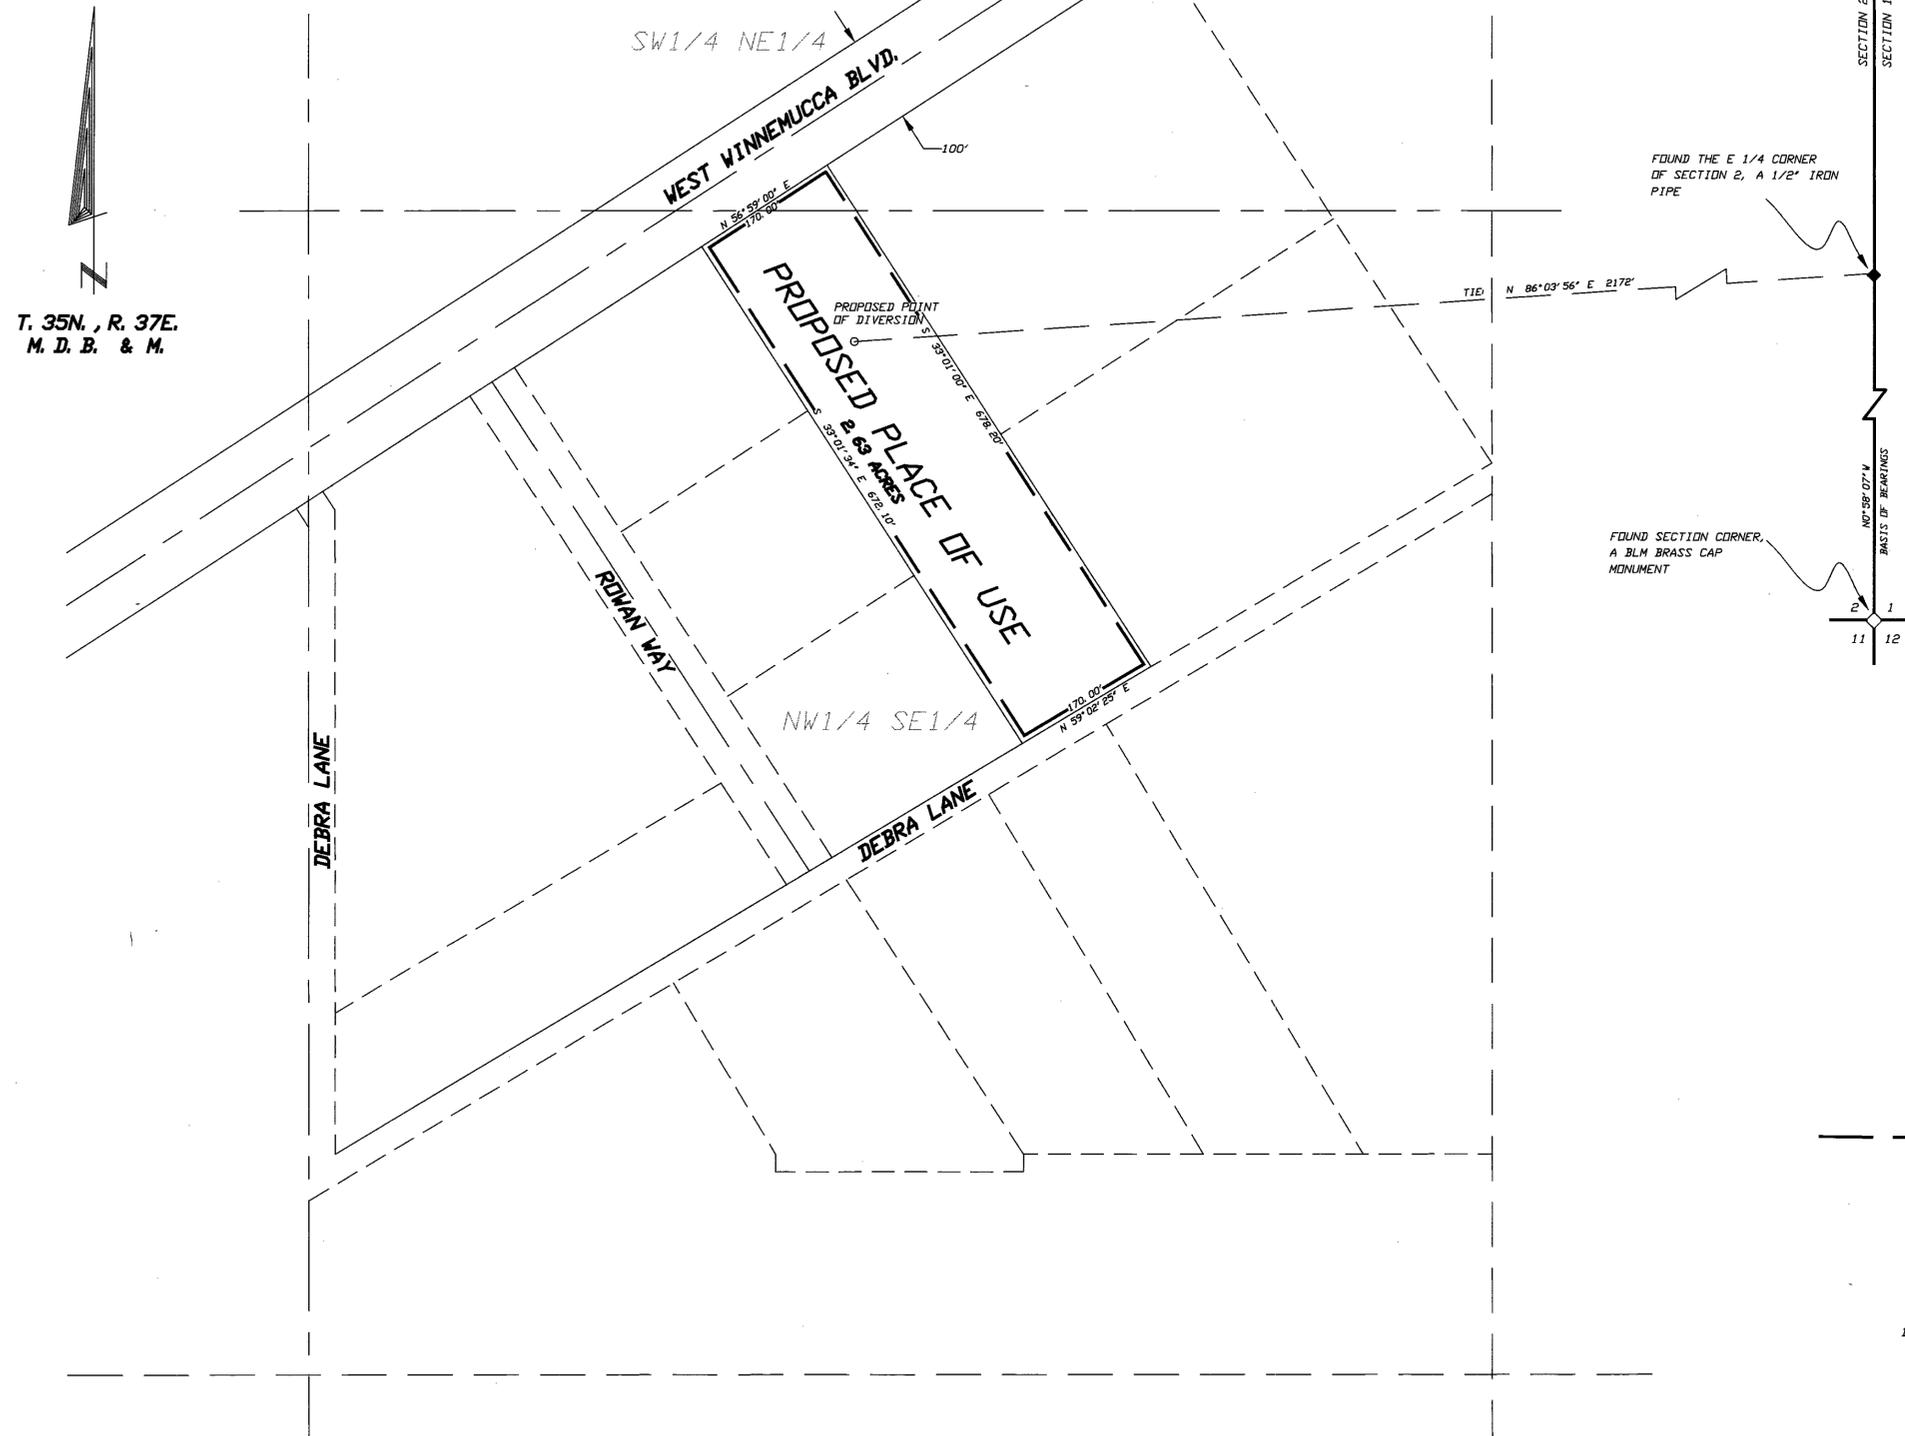

T. 35N., R. 37E.
M. D. B. & M.

STATE OF NEVADA
COUNTY OF HUMBOLDT


I, JOHN H. MILTON III, being first duly sworn, depose and say that this map, consisting of one sheet, numbered from 1 to 1, inclusive, has been correctly drawn to the designated scale from field notes of a survey made by me, or under my supervision and direction, between the 7th day of February, and the 8th day of February, 2011, that it truly and correctly represents the proposed location and extent of the works used to divert water from underground in Humboldt County, Nevada, by ROBERTO M. FIERRO AND MARTHA E. MEDINA, for commercial and domestic purposes. That the proposed point of diversion, the approximate location and size of the diverting channel or other conduit, the place and manner of use, and the location and names of all other works or streams which are crossed by or connected with the said works, are fully and correctly designated thereon.



State Water Right Surveyor No. 573

Subscribed and sworn to before me this 10th day of February, 2011.

Doris A. Twichell
DORIS A. TWICHELL
Notary Public in and for Humboldt County,
State of Nevada.
My commission expires on: May 28th, 2013.

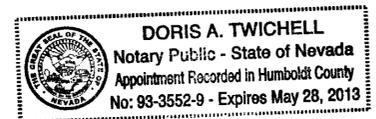

NOTES:

— Indicates the boundary of the proposed place of use.

Basis of Bearings was taken from Record of Survey Map File Number 338815 prepared for Calder Mining Co. which was recorded on November 23rd 1992 in the Office of the Humboldt County Recorder.

SCALE 1" = 100'



STATE ENGINEER'S USE

80582
FILED
FEB 14 2011
STATE ENGINEER'S OFFICE

MAP TO ACCOMPANY APPLICATION
TO APPROPRIATE WATER

BY ROBERTO M. FIERRO AND
MARTHA E. MEDINA

FROM UNDERGROUND SOURCE
FOR COMMERCIAL AND DOMESTIC USE
IN HUMBOLDT COUNTY, NEVADA

Desert Mountain Surveying
Land and Water Right Surveyors
146 West Second Street
WINNEMUCCA, NEVADA 89445 (775) 623-4414

RECEIVED
2011 FEB 14 PM 1:17
STATE ENGINEER'S OFFICE