
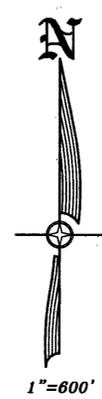



**HIGH DESERT ENGINEERING**  
 CONSULTING ENGINEERING & SURVEYING  
 640 IDAHO STREET  
 ELKO, NEVADA 89601  
 (775) 738-4053

W211013

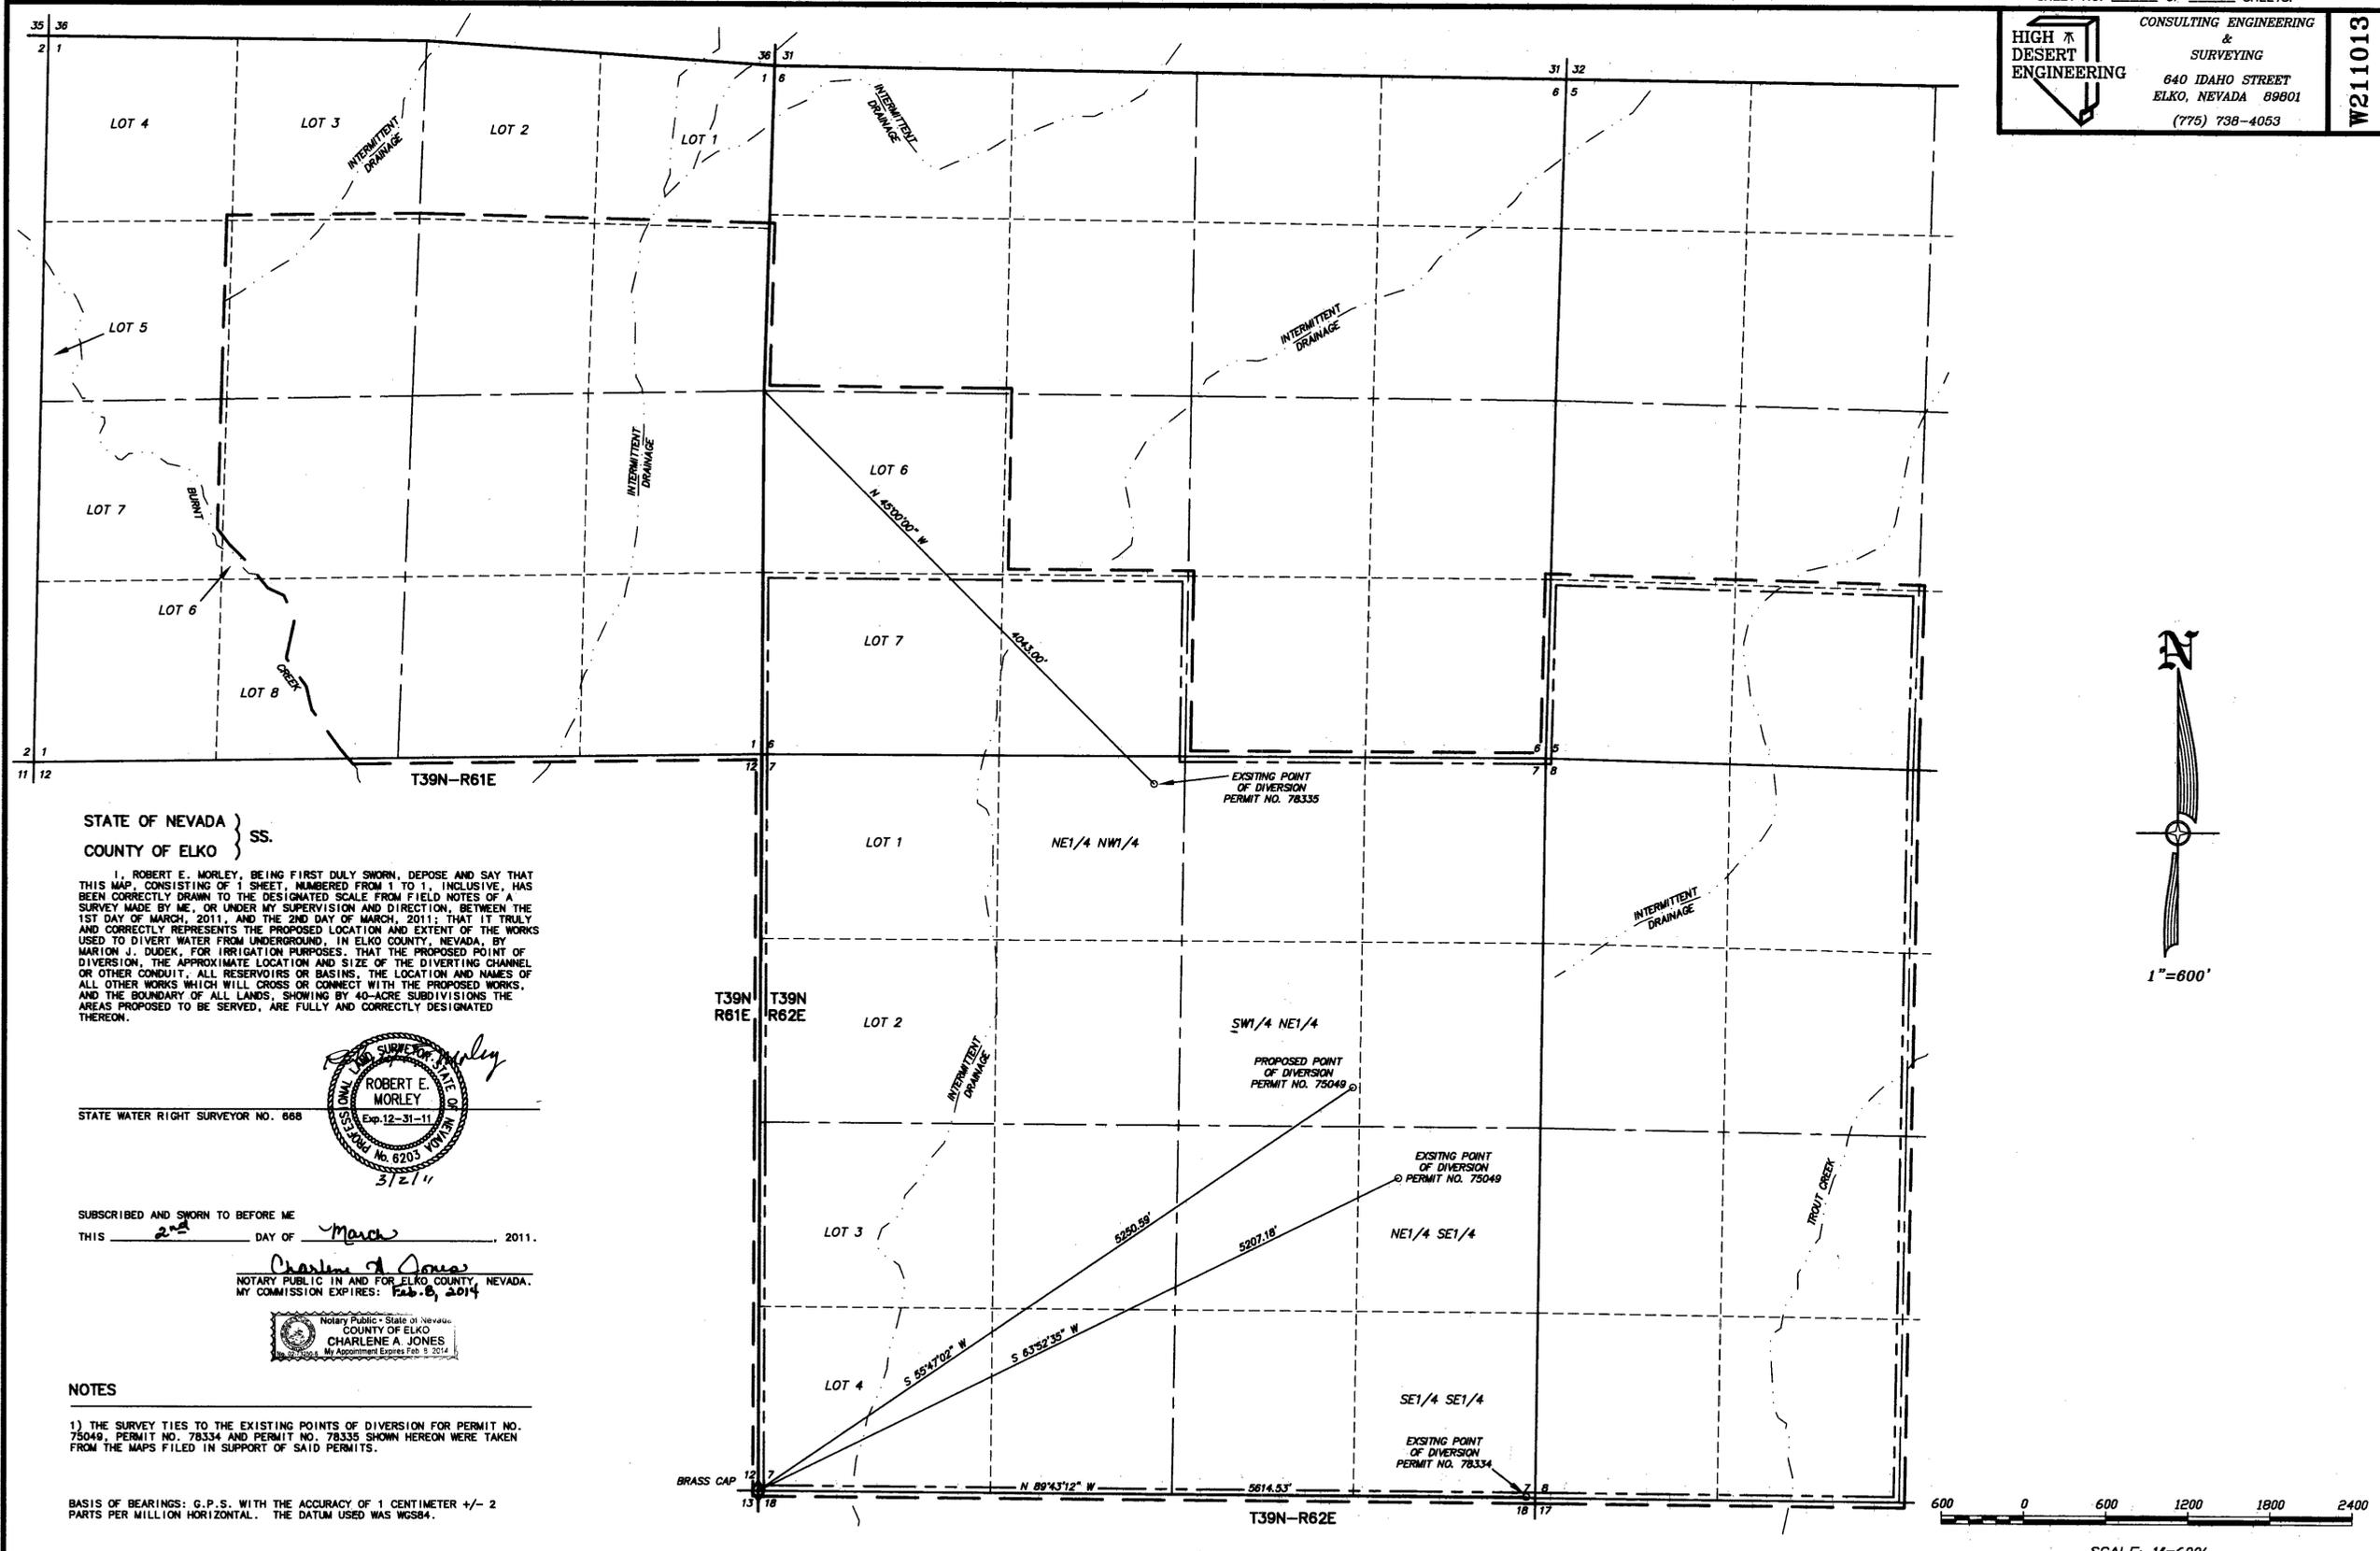

STATE OF NEVADA }  
 COUNTY OF ELKO } SS.

I, ROBERT E. MORLEY, BEING FIRST DULY SWORN, DEPOSE AND SAY THAT THIS MAP, CONSISTING OF 1 SHEET, NUMBERED FROM 1 TO 1, INCLUSIVE, HAS BEEN CORRECTLY DRAWN TO THE DESIGNATED SCALE FROM FIELD NOTES OF A SURVEY MADE BY ME, OR UNDER MY SUPERVISION AND DIRECTION, BETWEEN THE 1ST DAY OF MARCH, 2011, AND THE 2ND DAY OF MARCH, 2011; THAT IT TRULY AND CORRECTLY REPRESENTS THE PROPOSED LOCATION AND EXTENT OF THE WORKS USED TO DIVERT WATER FROM UNDERGROUND, IN ELKO COUNTY, NEVADA, BY MARION J. DUDEK, FOR IRRIGATION PURPOSES. THAT THE PROPOSED POINT OF DIVERSION, THE APPROXIMATE LOCATION AND SIZE OF THE DIVERTING CHANNEL OR OTHER CONDUIT, ALL RESERVOIRS OR BASINS, THE LOCATION AND NAMES OF ALL OTHER WORKS WHICH WILL CROSS OR CONNECT WITH THE PROPOSED WORKS, AND THE BOUNDARY OF ALL LANDS, SHOWING BY 40-ACRE SUBDIVISIONS THE AREAS PROPOSED TO BE SERVED, ARE FULLY AND CORRECTLY DESIGNATED THEREON.

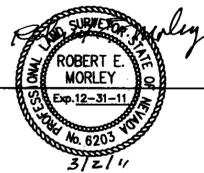

STATE WATER RIGHT SURVEYOR NO. 668

SUBSCRIBED AND SWORN TO BEFORE ME  
 THIS 2nd DAY OF March, 2011.

Charlene A. Jones  
 NOTARY PUBLIC IN AND FOR ELKO COUNTY, NEVADA.  
 MY COMMISSION EXPIRES: Feb. 8, 2014



**NOTES**

1) THE SURVEY TIES TO THE EXISTING POINTS OF DIVERSION FOR PERMIT NO. 75049, PERMIT NO. 78334 AND PERMIT NO. 78335 SHOWN HEREON WERE TAKEN FROM THE MAPS FILED IN SUPPORT OF SAID PERMITS.

BASIS OF BEARINGS: G.P.S. WITH THE ACCURACY OF 1 CENTIMETER +/- 2 PARTS PER MILLION HORIZONTAL. THE DATUM USED WAS WGS84.

**LEGEND**

- ◆ = SECTION CORNER AS NOTED.
- PROPOSED PLACE OF USE
- - - EXISTING PLACE OF USE  
 PERMIT NO. 75049  
 PERMIT NO. 78334  
 PERMIT NO. 78355

STATE ENGINEERS USE  
 80645-47  
 THE POINT OF DIVERSION IN THE SW 1/4, NE 1/4, SEC. 7 IS THE PROPOSED POD FOR APP. 80645, etc 3/8/11  
 3-9-11 (2) TIE DISTANCE TO NE 1/4 NW 1/4 SEC 7 is actually 4,024.00'  
**FILED**  
 MAR 04 2011  
 STATE ENGINEERS OFFICE  
 2011 MAR -4 AM 11:31

MAP TO ACCOMPANY APPLICATION TO CHANGE THE PLACE OF USE UNDER PERMIT NO. 78334 AND PERMIT NO. 78335 AND POINT OF DIVERSION AND PLACE OF USE UNDER PERMIT NO. 75049 FOR IRRIGATION USE BY MARION J. DUDEK FROM UNDERGROUND IN ELKO COUNTY, NEVADA