


STATE OF NEVADA
COUNTY OF NYE



I, JACOB R. HILDEBRAND, BEING FIRST DULY SWORN, DEPOSE AND SAY THAT THIS MAP, CONSISTING OF 2 SHEETS, HAS BEEN CORRECTLY DRAWN TO THE DESIGNATED SCALE UNDER MY SUPERVISION AND DIRECTION, RELYING UPON ANALYSIS OF RECORDED SURVEY MAPS AND OTHER RECORDED SURVEYING DOCUMENTS ON FILE IN THE OFFICE OF THE STATE ENGINEER, THE NYE COUNTY RECORDER'S OFFICE, AND THE BUREAU OF LAND MANAGEMENT; THAT THIS MAP TRULY AND CORRECTLY REPRESENTS THE EXISTING LOCATION AND EXTENT OF WORKS USED TO DIVERT WATER FROM AN UNDERGROUND SOURCE IN NYE COUNTY, NEVADA BEING CHANGED BY RICHARD REASON AND SANDRA M. REASON, FOR IRRIGATION PURPOSES. THAT THE PROPOSED POINT OF DIVERSION, THE APPROXIMATE LOCATION AND SIZE OF THE DIVERTING CHANNEL OR OTHER CONDUIT, ALL RESERVOIRS AND BASINS, THE LOCATION AND NAMES OF ALL OTHER WORKS WHICH WILL CROSS OR CONNECT WITH THE EXISTING WORKS, AND THE BOUNDARY OF ALL LANDS, SHOWN BY 40-ACRE SUBDIVISIONS THE AREAS PROPOSED TO BE SERVED AND BEING REMOVED FROM IRRIGATION, ARE FULLY AND CORRECTLY DESIGNATED THEREON.

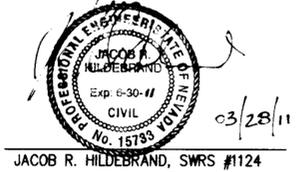

SUBSCRIBED AND SWORN TO BEFORE ME
THIS 28 DAY OF March, 2011.
Antonette K. Morrison
NOTARY PUBLIC IN AND FOR Washoe COUNTY, Nevada.
MY COMMISSION EXPIRES February 8, 2012.

STRIPPING TABLE



PERMIT 31053				
QUARTER QUARTER	ACRES	ACRES WITHDRAWN BY LETTER DTD SEPT. 28, 2010	ACRES BEING STRIPPED BY THIS APPLICATION	ACRES REMAINING
NW¼ SE¼	40	8.78	31.22	0.00
NE¼ SE¼	40	9.58	22.78	7.64
SE¼ SE¼	40	8.34	0.00	31.66
TOTAL	120	26.70	54.00	39.30

LEGEND

- - - - - EXISTING PLACE OF USE BOUNDARY FOR PORTION OF PERMIT 31053 OWNED BY RICHARD REASON & SANDRA M. REASON
- EXISTING POINT OF DIVERSION (PERMIT 19165)
- ◇ FOUND SECTION CORNER PER PARCEL MAP DOC.NO. 265635
- ◆ FOUND QUARTER CORNER PER PARCEL MAP DOC. NO. 265635
- ▨ AREA WITHDRAWN FROM IRRIGATION BY LETTER DATED SEPTEMBER 28, 2010
- ▩ AREA REMOVED FROM IRRIGATION BY THIS APPLICATION

NOTE:

1. AREA ILLUSTRATED REPRESENTS PORTION OF PERMIT 31053 OWNED BY RICHARD REASON AND SANDRA M. REASON. FOR ENTIRE PLACE OF USE OF PERMIT 31053 REFER TO MAP ON FILE AT NDWR

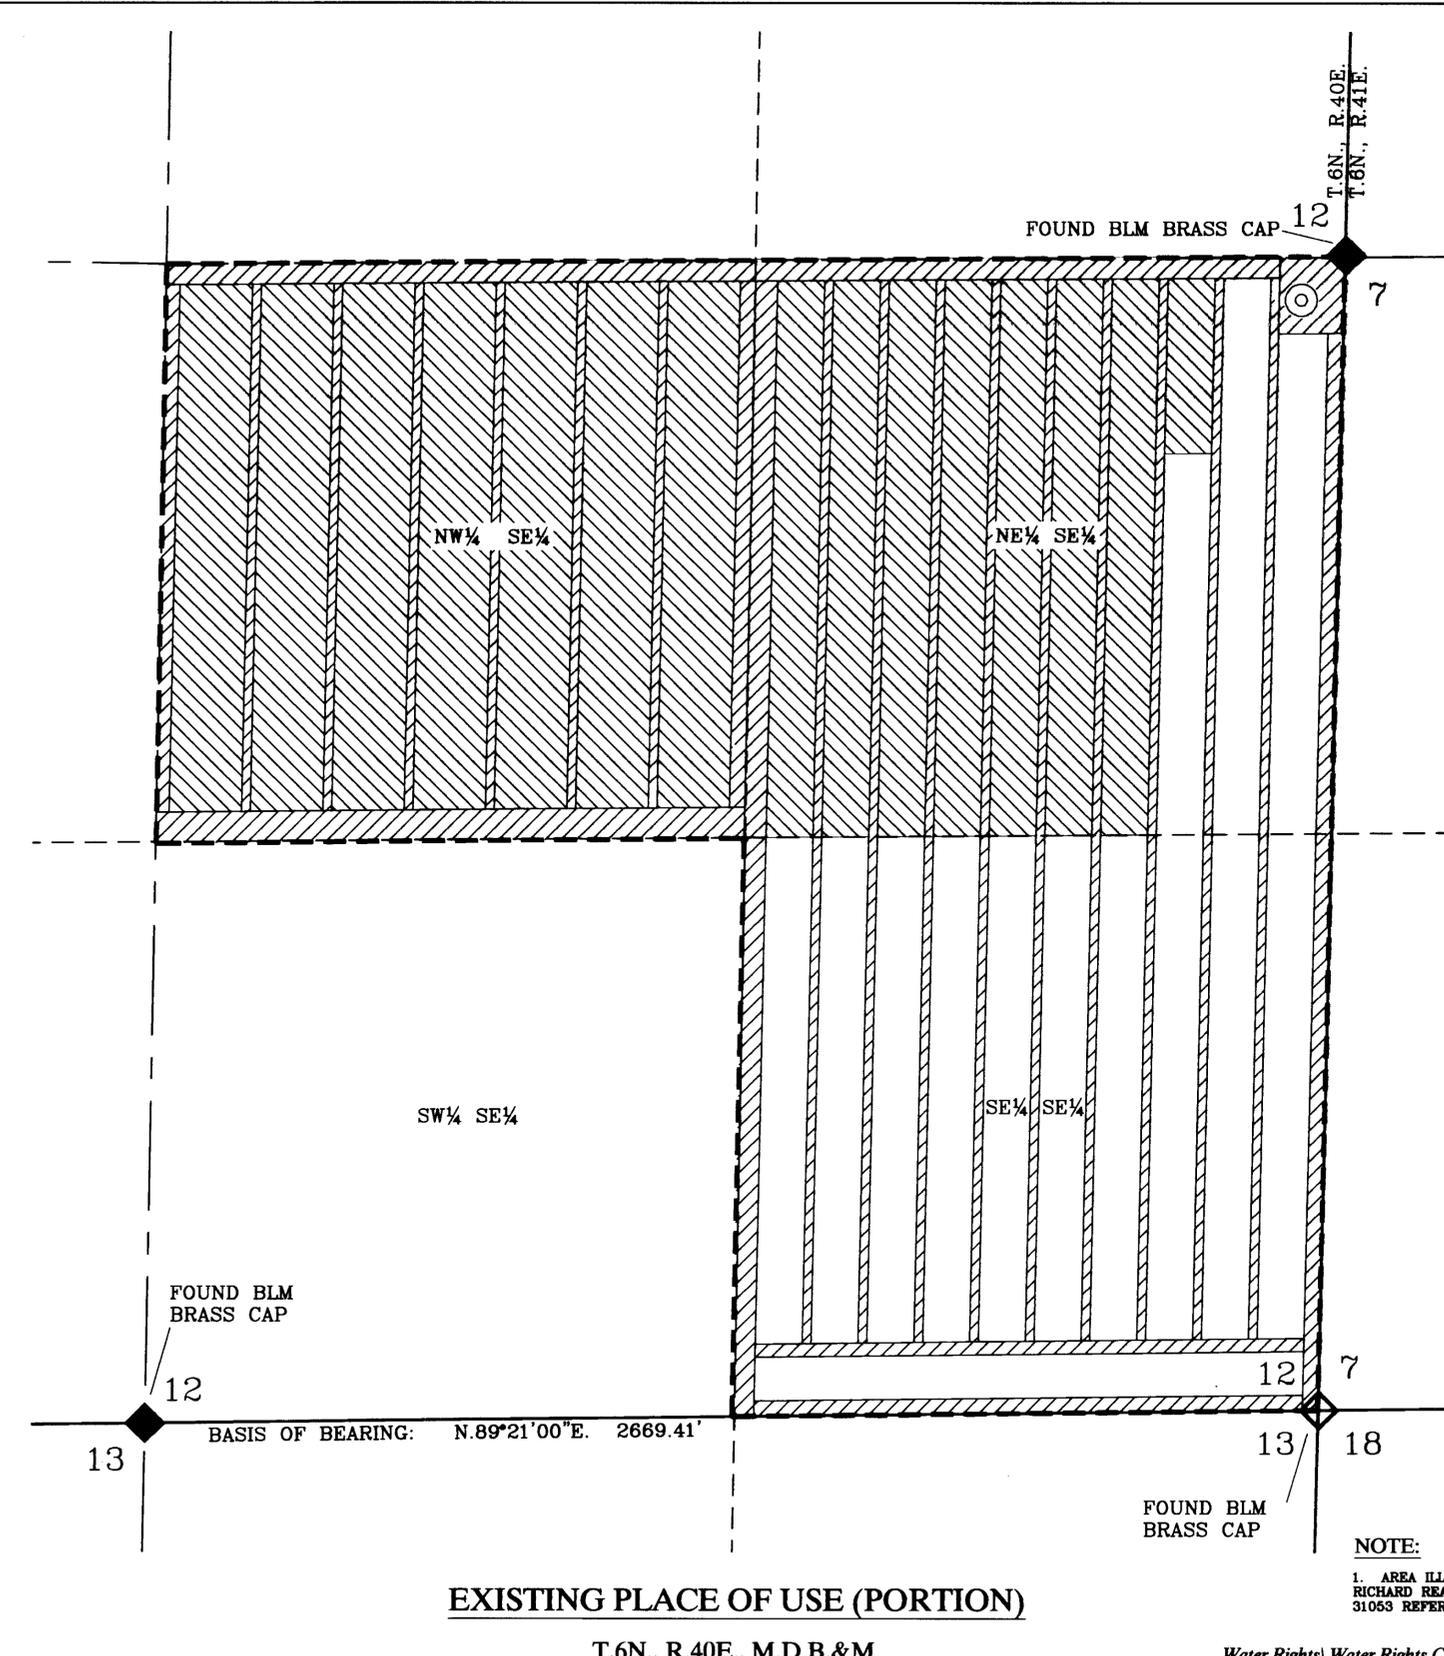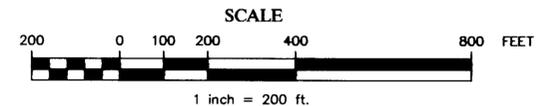

EXISTING PLACE OF USE (PORTION)

T.6N., R.40E., M.D.B.&M.

BASIS OF BEARINGS

THE NORTH LINE OF THE NE¼ OF SECTION 13, T.6N., R.40E., M.D.B.&M. BEARING N.89°21'00\"/>

Water Rights\Water Rights CLIENTS\Reason001\31053_chg1.dwg

STATE ENGINEER'S USE




March 18, 2011 Sheet 1 of 2

MAP TO ACCOMPANY APPLICATION TO CHANGE THE POINT OF DIVERSION, MANNER & PLACE OF USE OF A PORTION OF THE WATER PREVIOUSLY APPROPRIATED UNDER PERMIT 31053 BY RICHARD REASON AND SANDRA M. REASON FOR IRRIGATION USE FROM AN UNDERGROUND SOURCE NYE COUNTY NEVADA



80831 80830 80711

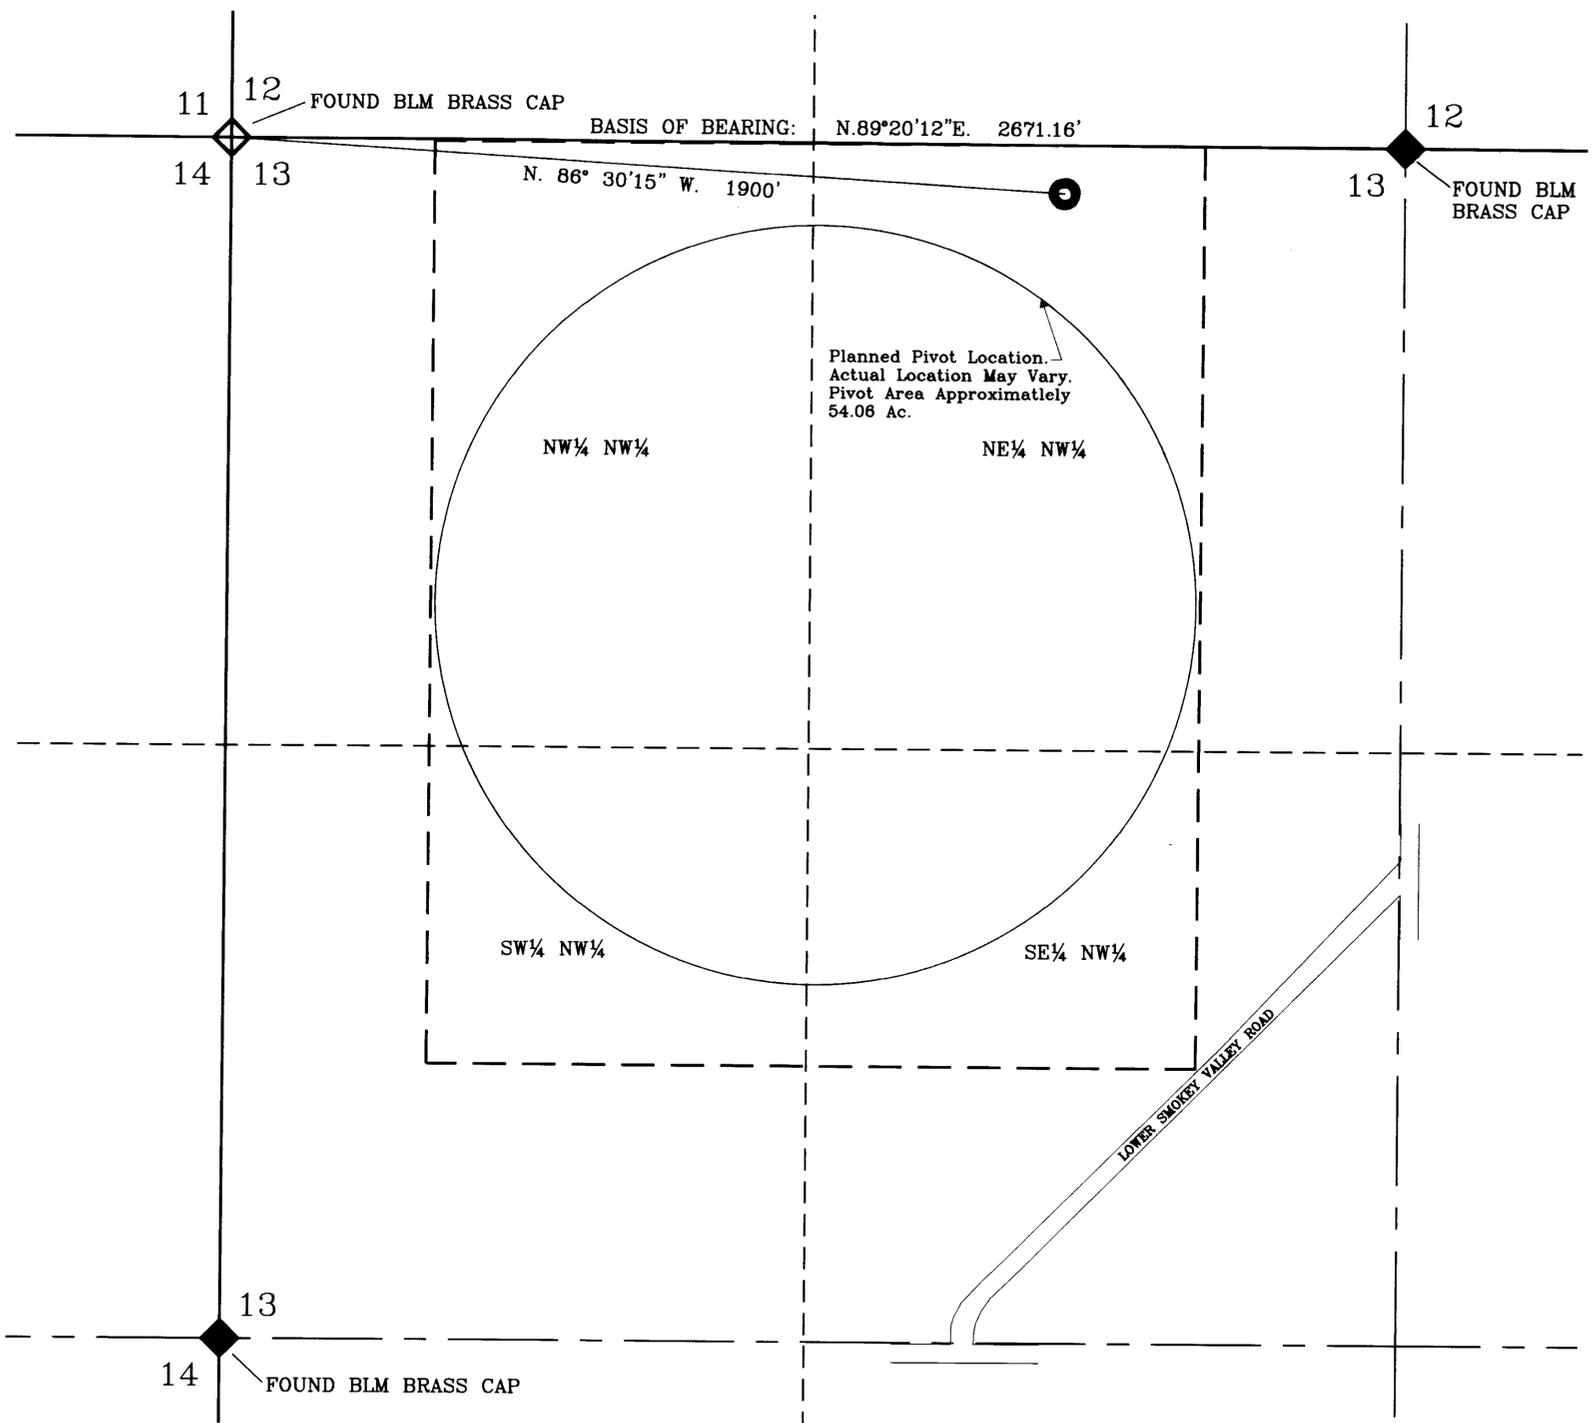


BASIS OF BEARINGS

THE NORTH LINE OF THE NW¼ OF SECTION 13, T.6N., R.40E., M.D.B.&M. BEARING N.89°20'12"E., AS ILLUSTRATED ON THAT CERTAIN PARCEL MAP RECORDED ON JULY 26, 1990 AS DOCUMENT NO. 265635, OFFICIAL RECORDS, NYE COUNTY, NEVADA



PROPOSED POINT OF DIVERSION / PLACE OF USE

T.6N., R.40E., M.D.B.&M.

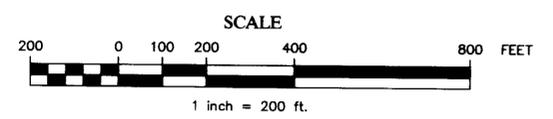

TEC CIVIL ENGINEERING CONSULTANTS
 500 Damonte Ranch Pkwy, #1056, Reno, Nevada 89521
 (775)352-7800 Fax(775)352-7929

- LEGEND**
- - - - - PROPOSED PLACE OF USE BOUNDARY
 - PROPOSED POINT OF DIVERSION
 - ◇ FOUND SECTION CORNER PER PARCEL MAP DOC.NO. 265635
 - ◆ FOUND QUARTER CORNER PER PARCEL MAP DOC. NO. 265635

Water Rights\Water Rights CLIENTS\Reason001\31053_chg1.dwg

STATE ENGINEER'S USE

80711

FILED

APR 1 2011

STATE ENGINEER

MAR 28 PM 1:41

March 18, 2011 Sheet 2 of 2

MAP TO ACCOMPANY APPLICATION TO CHANGE THE POINT OF DIVERSION, MANNER & PLACE OF USE OF A PORTION OF THE WATER PREVIOUSLY APPROPRIATED UNDER PERMIT 31053

BY RICHARD REASON AND SANDRA M. REASON FOR IRRIGATION USE FROM AN UNDERGROUND SOURCE

NYE COUNTY NEVADA