


Extraction Well Ties		
Name	Bearing	Distance
EW-1	N 71° 36' 01" W	423.63'
EW-2	N 66° 29' 30" W	485.42'
EW-3	N 63° 32' 30" W	579.57'
EW-4	N 63° 16' 36" W	710.65'
EW-5	N 69° 24' 19" W	566.3'
EW-6	N 65° 45' 46" W	613.4'
EW-7	N 61° 22' 20" W	650.6'
EW-8	N 67° 47' 10" W	710.2'
EW-9	N 59° 40' 01" W	870.2'
EW-10	N 56° 24' 56" W	802.2'
Discharge Point	N 83° 15' 35" W	380.29'

STATE OF NEVADA }  
 COUNTY OF CLARK } S.S.


I, JASON DIXON, P.E., BEING FIRST DULY SWORN, DEPOSE AND SAY THAT THIS MAP CONSISTING OF ONE SHEET, HAS BEEN CORRECTLY DRAWN TO THE DESIGNATED SCALE FROM THE PERMIT MAP ON FILE UNDER 78179E AT THE NEVADA DIVISION OF WATER RESOURCES AND FROM FIELD NOTES OF A SURVEY MADE BY ME, OR UNDER MY SUPERVISION AND DIRECTION ON THE 14TH DAY OF MARCH 2011. THAT IT TRULY AND CORRECTLY REPRESENTS THE PROPOSED LOCATION AND EXTENT OF THE WORKS USED TO DIVERT WATER FROM AN UNDERGROUND SOURCE IN CLARK COUNTY, NEVADA BY 4-G PROPERTIES, LTD. FOR REMEDIATION PURPOSES. THAT THE PROPOSED POINTS OF DIVERSION AND PLACE OF USE ARE FULLY AND CORRECTLY DESIGNATED HEREON.

*Jason Dixon*  
 JASON DIXON, P.E.  
 STATE WATER RIGHT SURVEYOR  
 CERTIFICATE No. 1147

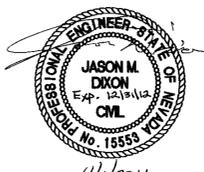

SUBSCRIBED AND SWORN TO BEFORE ME THIS 1st DAY OF APRIL 2011


*Myra Clark County Nevada*  
 FOR SAID COUNTY AND STATE  
 MY APPOINTMENT EXPIRES August 4, 2013

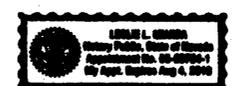

**PROPOSED PLACE OF USE**  
 ASSESSOR PARCEL NUMBER 161-05-110-001, 161-05-110-002, 161-05-110-003, 161-05-110-004, 161-05-110-005 AND 161-05-110-006 BEING A PORTION OF THE NORTHWEST QUARTER (NW $\frac{1}{4}$ ) OF THE NORTHWEST QUARTER (NW $\frac{1}{4}$ ) OF SECTION 05, TOWNSHIP 21 SOUTH, RANGE 62 EAST, M.D.B.&M. CLARK COUNTY, NEVADA.

- LEGEND**
- 1/4 CORNER (OR 1/16 CORNER) FOUND AS SHOWN
  - SECTION CORNER FOUND AS SHOWN
  - PLACE OF USE
  - SECTION LINE
  - 1/16 SECTION LINE
  - DISCHARGE POINT

**BASIS OF BEARING**  
 NORTH 02°00'39" WEST - BEING THE WEST LINE OF THE NORTHWEST QUARTER (NW $\frac{1}{4}$ ) OF THE NORTHWEST QUARTER (NW $\frac{1}{4}$ ) OF SECTION 05, TOWNSHIP 21 SOUTH, RANGE 62 EAST, M.D.B.&M., CLARK COUNTY, NEVADA AS SHOWN ON PARCEL MAP, FILE 37, PAGE 55 IN THE OFFICE OF THE CLARK COUNTY RECORDERS, CLARK COUNTY, NEVADA

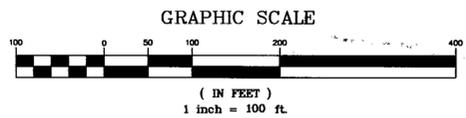

STATE ENGINEER'S USE



2011 APR -4 PM 1:13  
 STATE ENGINEER'S OFFICE

**MAP**  
 TO ACCOMPANY AN APPLICATION  
 TO APPROPRIATE WATER  
 FOR REMEDIATION PURPOSES  
 FROM AN UNDERGROUND SOURCE  
 IN CLARK COUNTY, NEVADA  
 BY 4-G PROPERTIES, LTD.

80736 E

**A PORTION OF THE NORTHWEST QUARTER (NW 1/4) OF THE NORTHWEST QUARTER (NW 1/4)  
OF SECTION 5, TOWNSHIP 21 SOUTH, RANGE 62 EAST,  
M.D.B. & M., CLARK COUNTY, NEVADA**


**LEGEND**

- ◇ FOUND SECTION CORNER AS NOTED
- REMEDIATION WELL LOCATION
- - - SECTION LINE
- PROPERTY LINE
- RIGHT OF WAY LINE
- - - WELL SITE TIE LINE (BEARING AND DISTANCE)
- - - PLACE OF USE

**SURVEYOR'S CERTIFICATE**

STATE OF NEVADA }  
COUNTY OF CLARK } SS

I, THOMAS L. PREWITT, BEING DULY SWORN, DEPOSE AND SAY THAT THIS MAP CONSISTING OF 1 SHEET, HAS BEEN CORRECTLY DRAWN TO THE DESIGNATED SCALE FROM FIELD NOTES OF A SURVEY MADE UNDER MY SUPERVISION AND DIRECTION ON THE 25TH OF MARCH, 2013. THAT IT TRULY AND CORRECTLY REPRESENTS THE PROPOSED LOCATION AND EXTENT OF WORKS, USED TO DIVERT WATER FROM AN UNDERGROUND SOURCE IN THE LAS VEGAS VALLEY BASIN, CLARK COUNTY, NEVADA, BY 4-G PROPERTIES LTD, FOR ENVIRONMENTAL PURPOSES, THAT THE PROPOSED POINT OF DIVERSION, THE APPROXIMATE LOCATION AND SIZE OF THE DIVERTING CHANNEL OR OTHER CONDUIT, ALL RESERVOIRS OR BASINS, THE LOCATION AND NAMES OF ALL OTHER WORKS WHICH WILL CROSS OR CONNECT WITH THE PROPOSED WORKS, AND THE BOUNDARY OF ALL LANDS INDICATED ON THIS MAP AND THE AREAS PROPOSED TO BE SERVED, ARE FULLY AND CORRECTLY DESIGNATED THEREON.

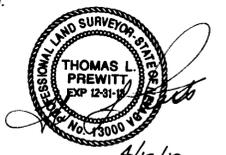

*Thomas L. Prewitt*  
THOMAS L. PREWITT  
STATE WATER SURVEYOR NO. 1100

**ACKNOWLEDGMENT:**

STATE OF NEVADA }  
COUNTY OF CLARK } SS


SUBSCRIBED AND SWORN TO BEFORE ME THE 12 DAY OF April, 2013.





*Adriana Carrillo*  
ADRIANA CARRILLO, NOTARY PUBLIC IN AND FOR THE STATE OF NEVADA  
FOR SAID COUNTY AND STATE MY APPOINTMENT EXPIRES ON 7-13-14

**BASIS OF BEARINGS**

THE BASIS OF BEARINGS FOR THIS PROJECT IS GRID NORTH, AS DEFINED BY THE NEVADA COORDINATE SYSTEM OF 1983 (NCS83), EAST ZONE, AS DETERMINED BY PUBLISHED VALUES BY NATIONAL GEODETIC SURVEY - HIGH ACCURACY REFERENCE NETWORK AS SHOWN BY MAP ON FILE IN FILE 88, PAGE 53 OF SURVEYS IN THE CLARK COUNTY, NEVADA RECORDER'S OFFICE

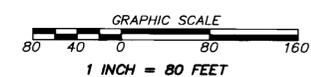


WELL SITE TIE DATA			
WELL SITE NO. (ORIGIN)	BEARING	DISTANCE	DESTINATION
EW - 9	N59°25'00"W	808.61'	SEC. COR. 5/6/31
EW - 10	N57°04'30"W	876.31'	SEC. COR. 5/6/31
EW - 11	N55°48'25"W	977.89'	SEC. COR. 5/6/31
EW - 11B	N54°50'24"W	954.81'	SEC. COR. 5/6/31

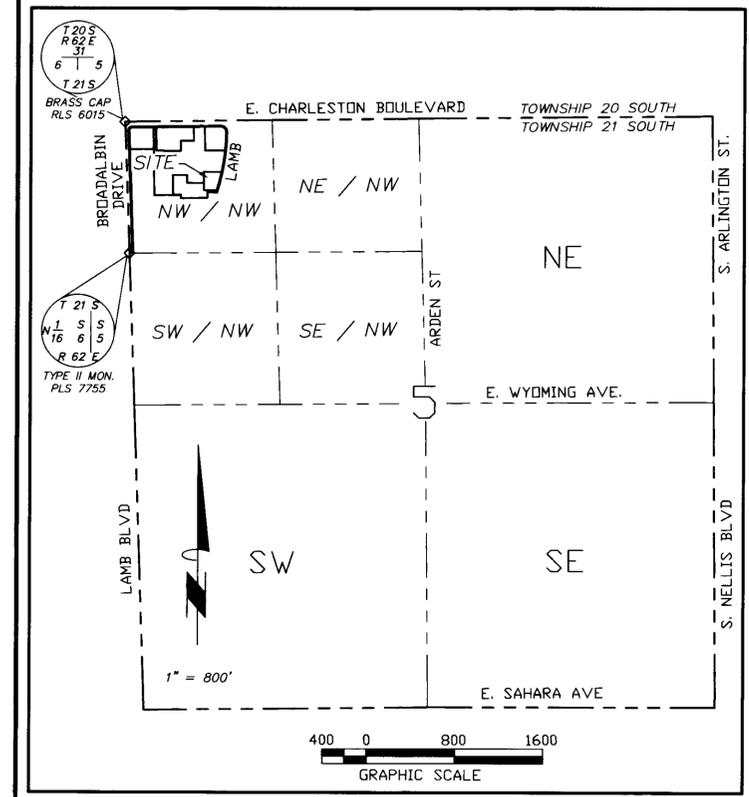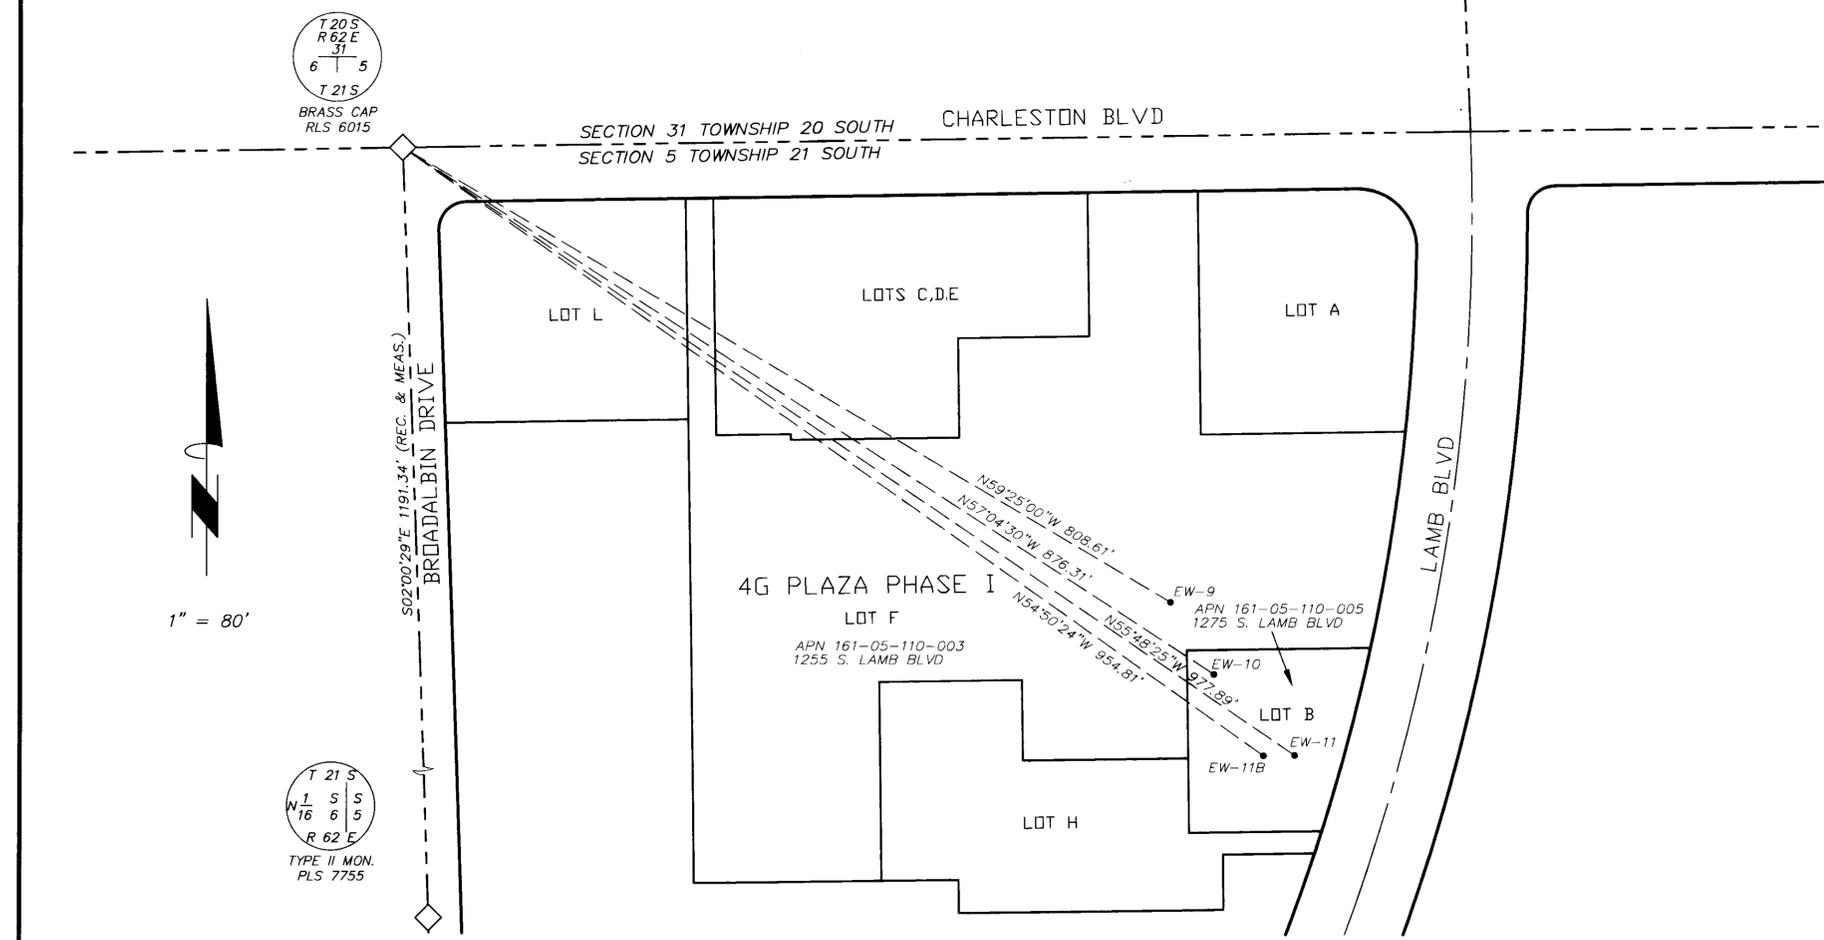

**PLS** Prewitt Land Surveying  
5892 Taylor Valley Ave., Las Vegas, Nevada 89131 Off: (702) 649-8790  
Fax: (702) 399-9881 Professional Land Surveying Services

STATE ENGINEER'S USE

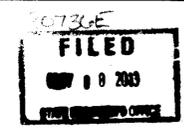

MAP TO ACCOMPANY AN APPLICATION TO APPROPRIATE WATER

BY: 4-G PROPERTIES, LTD  
FOR: ENVIRONMENTAL REMEDIATION  
FROM: AN UNDERGROUND SOURCE IN CLARK COUNTY, NEVADA

**00736 E**