



2011 APR -7 AM 10:59  
STATE ENGINEER'S OFFICE

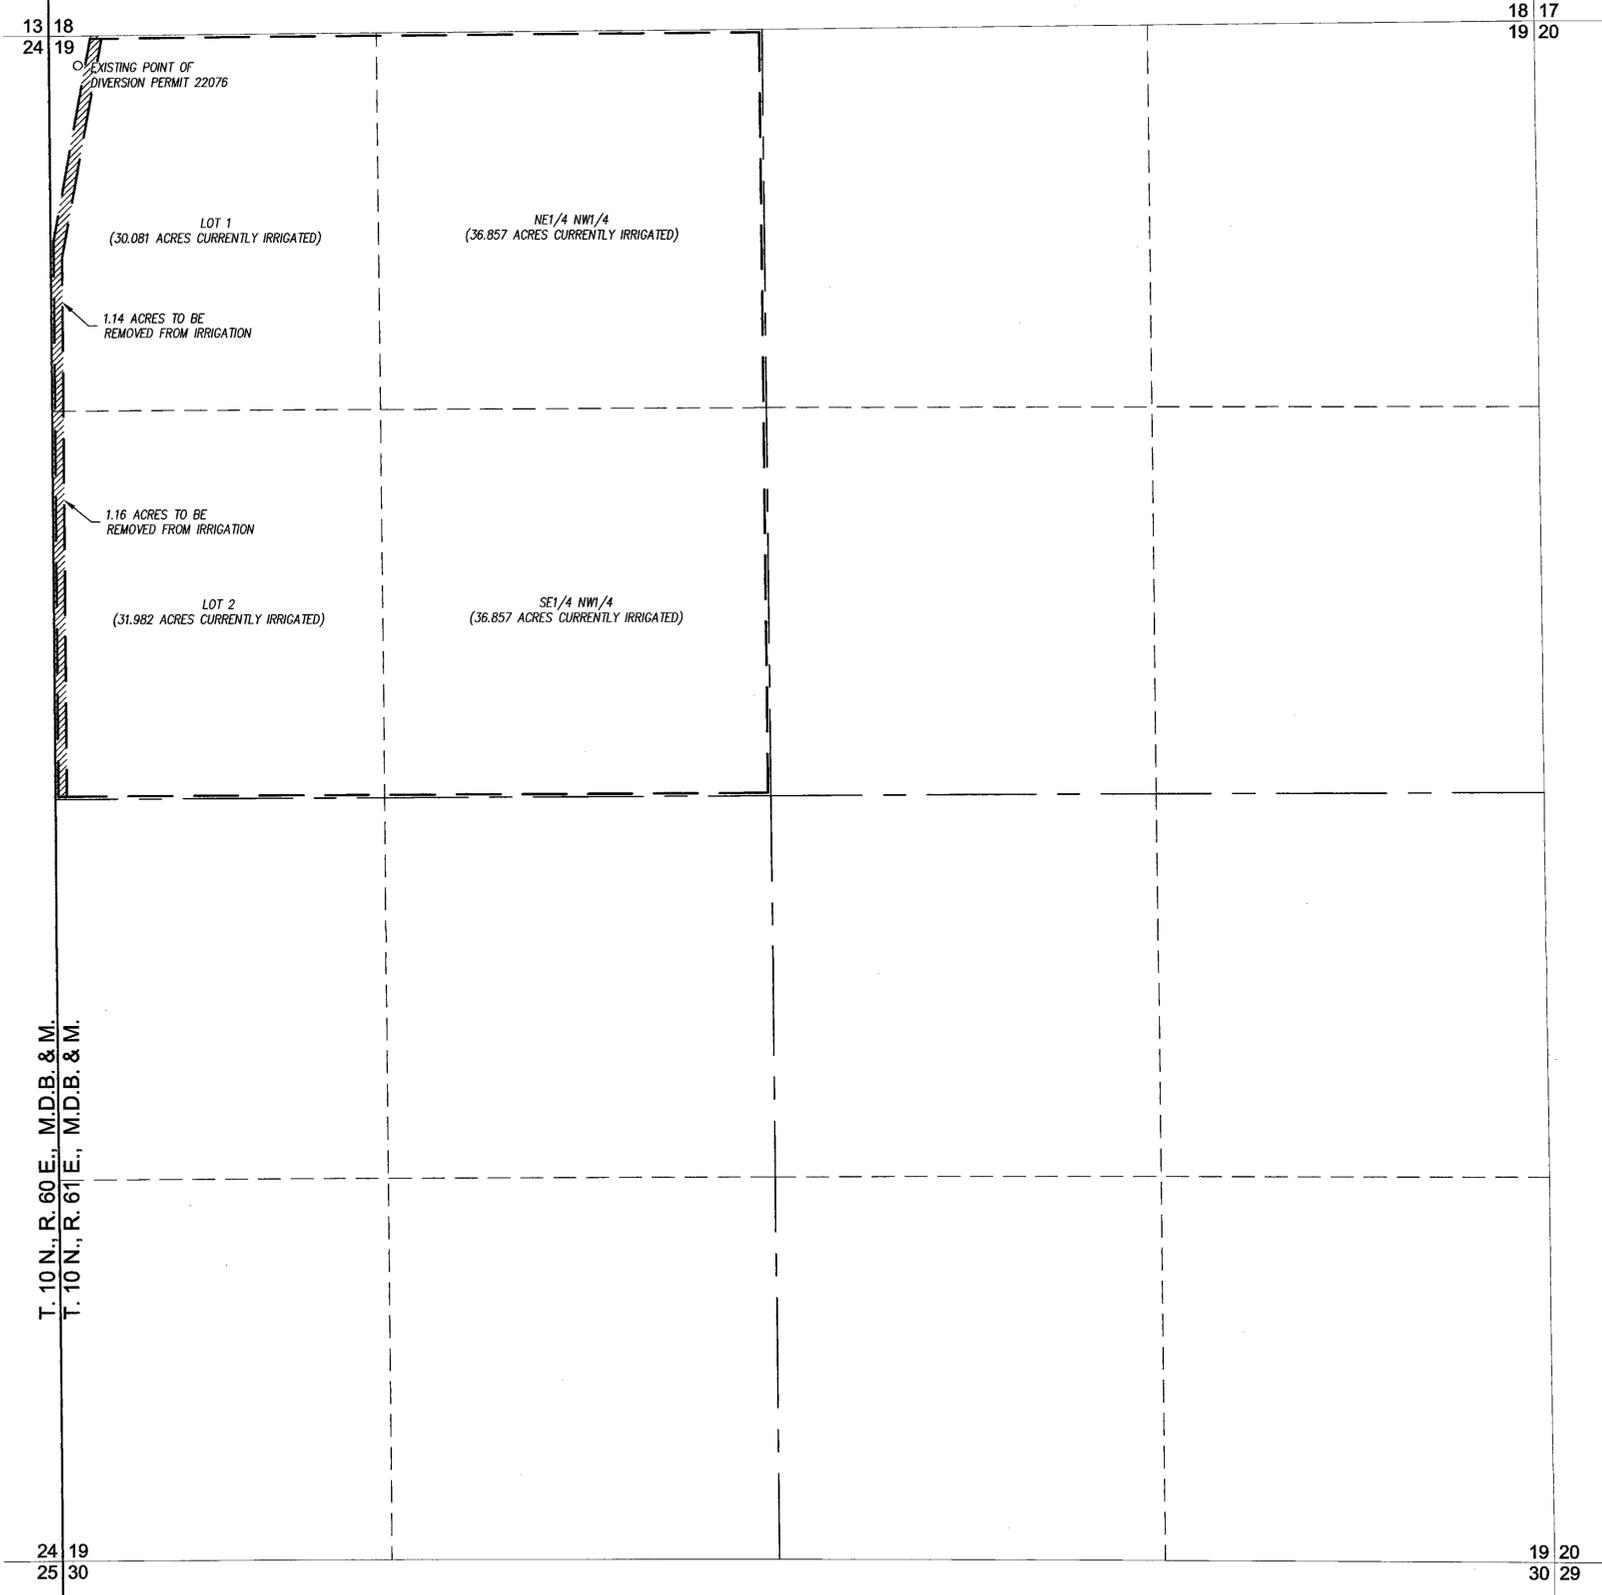

### SURVEYOR'S CERTIFICATE

STATE OF NEVADA }  
 County of White Pine } ss.

I, Emil W. AlMBERG, Jr., being first duly sworn, depose and say that this map, consisting of one sheet, has been correctly drawn to the designated scale, under my supervision and direction, relying upon analysis of recorded survey documents and other documents located at the Nevada Division of Water Resources, Nevada Bureau of Land Management, and Nevada Division of Lands; that this map truly and correctly represents the proposed place of use of water rights as described in the State of Nevada application number listed below to appropriate the public water of the State of Nevada for Powerline Construction Use, from an Underground source in portions of Nye County, Nevada by David Gibson and Renae Gibson.

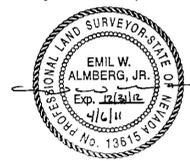

State Water Right Surveyor No. 1250

### SURVEY SOURCES

- SECTION, TOWNSHIP, AND RANGE INFORMATION WAS OBTAINED FROM THE BUREAU OF LAND MANAGEMENT.
- COUNTY INFORMATION WAS OBTAINED FROM THE NEVADA STATE DEPARTMENT OF CONSERVATION AND NATURAL RESOURCES DIVISION OF STATE LANDS AND NRS CHAPTER 243.
- DESIGNATED GROUNDWATER BASIN INFORMATION WAS OBTAINED FROM THE NEVADA DIVISION OF WATER RESOURCES.
- SWMP PIPELINE CENTERLINE INFORMATION WAS OBTAINED FROM K2 ENVIRONMENTAL.


### LEGEND

EXISTING PLACE OF USE = ————

AREA TO BE REMOVED FROM IRRIGATION =



T. 10 N., R. 60 E., M.D.B. & M.  
 T. 10 N., R. 61 E., M.D.B. & M.

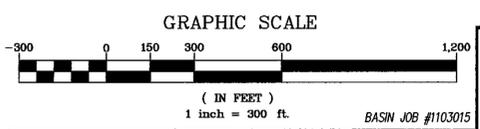

**B** Basin Engineering  
 Consulting Engineers & Land Surveyors  
 1070 E. Aultman Street, Elko, NV 89901  
 Phone: (775) 289-9800 Fax: (775) 289-9802

STATE ENGINEER'S USE

**FILED**  
 APR 07 2011  
 STATE ENGINEER'S OFFICE

MAP TO ACCOMPANY APPLICATION TO CHANGE THE PLACE OF USE AND MANNER OF USE OF A PORTION OF PERMIT NO. 22076, CERTIFICATE NO. 6681

FOR POWERLINE CONSTRUCTION  
 BY DAVID GIBSON AND RENAE GIBSON  
 FROM UNDERGROUND  
 IN NYE COUNTY, NEVADA