



212 ELKS POINT ROAD, STE. 443  
P.O. BOX 11796  
ZENEPHYR COVE, NEVADA 89448  
PHONE: 775-588-7500

340 N. MINNESOTA STREET  
CARSON CITY, NEVADA 89703  
PHONE: 775-883-1600 FAX: 775-883-1656  
WEB SITE: www.rcm-nv.com

ENGINEERING · PLANNING · RESOURCE MANAGEMENT  
**RESOURCE CONCEPTS, INC.**

JOB NO. 93-130.5  
DATE 4-18-11  
DRAWN FRB  
CHECKED KS  
REVISED

CULTURAL MAP TABULATION (PLACE OF USE-ALL SOURCES)

| SECTION                  | SUBDIVISION | TOWN-SHIP | RANGE | CULTIVATED ACREAGE                            | DESCRIPTION OF CULTURE | DATE OF FIRST CULTURE |
|--------------------------|-------------|-----------|-------|---|------------------------|-----------------------|
| 36                       | NE1/4 NW1/4 | 13 N 25 E | 0.385 | PASTURE GRASS                                 | PRIOR TO 2005          |                       |
| 36                       | NW1/4 NE1/4 | 13 N 25 E | 4.164 | PASTURE GRASS, TREES                          | PRIOR TO 2005          |                       |
| 36                       | SE1/4 NW1/4 | 13 N 25 E | 0.258 | PASTURE GRASS                                 | PRIOR TO 2005          |                       |
| 36                       | SW1/4 NE1/4 | 13 N 25 E | 2.853 | PASTURE GRASS, TREES, LAWN, ORCHARD, PLANTERS | PRIOR TO 2005          |                       |
| TOTAL CULTIVATED ACREAGE |             |           |       | 7.660 AC.                                     |                        |                       |

(ALL IN T. 13N., R. 25E., M.D.M.)

STATE OF NEVADA } S.S.  
CARSON CITY }

I, BRUCE R. SCOTT, BEING FIRST DULY SWORN, DEPOSE AND SAY THAT THIS MAP, CONSISTING OF ONE SHEET, HAS BEEN CORRECTLY DRAWN TO THE DESIGNATED SCALE FROM FIELD NOTES OF A SURVEY MADE UNDER MY SUPERVISION AND DIRECTION, BETWEEN THE 6TH DAY OF DECEMBER 2010 AND THE 20TH DAY OF APRIL, 2011; THAT IT TRULY AND CORRECTLY REPRESENTS THE PROPOSED LOCATION AND EXTENT OF THE WORKS USED TO DIVERT WATER FROM AN UNDERGROUND SOURCE IN LYON COUNTY, NEVADA BY JAMES J. PERI FOR IRRIGATION PURPOSES. THAT THE PROPOSED POINT OF DIVERSION, THE APPROXIMATE LOCATION AND SIZE OF THE DIVERTING CHANNEL AND OTHER CONDUITS, ALL RESERVOIRS OR BASINS, THE LOCATION AND NAMES OF OTHER WORKS WHICH WILL CROSS OR CONNECT WITH THE PROPOSED WORKS, AND THE BOUNDARY OF ALL LANDS, SHOWING BY 40-ACRE SUBDIVISIONS THE AREAS PROPOSED TO BE SERVED, ARE FULLY AND CORRECTLY DESIGNATED THEREON.

*Bruce R. Scott*  
STATE WATER RIGHT SURVEY NO. 427


SUBSCRIBED AND SWORN TO BEFORE ME ON THIS 26<sup>th</sup> DAY OF APRIL, 2011 BY BRUCE R. SCOTT

*Shawnee L. Clayson*  
NOTARY PUBLIC IN AND FOR LYON COUNTY, NEVADA  
MY COMMISSION EXPIRES: JANUARY 11, 2014

- NOTES:
- PLEASE USE MAP ON FILE UNDER APPLICATION 63955 TO SUPPORT THE PROPOSED AND EXISTING POINT OF DIVERSION, AND THE EXISTING PLACE OF USE.
  - IRRIGATION WILL BE LIMITED TO 7.66 ACRES WITHIN THE PROPOSED PLACE OF USE.
  - CULTURAL TABULATIONS ARE BASED ON A DETAILED SITE SURVEY BY CHARLES CASSANO, PLS.

BASIS OF BEARING:  
THE EAST LINE OF THE SE1/4 OF SECTION 26, T. 13N., R. 25E., M.D.M. PER MAP FILED UNDER APPLICATION 63955 JUNE 9, 1998. (N. 00°40'12" E.)

----- PROPOSED PLACE OF USE

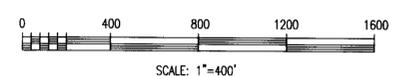


STATE ENGINEER'S USE

80802  
FILED  
APR 26 2011  
STATE ENGINEER'S OFFICE



MAP  
TO ACCOMPANY APPLICATION TO CHANGE THE PLACE OF USE OF A PORTION OF PERMIT 65278 BY

*James J. Peri*

FOR IRRIGATION USE FROM AN UNDERGROUND SOURCE IN LYON COUNTY, NEVADA

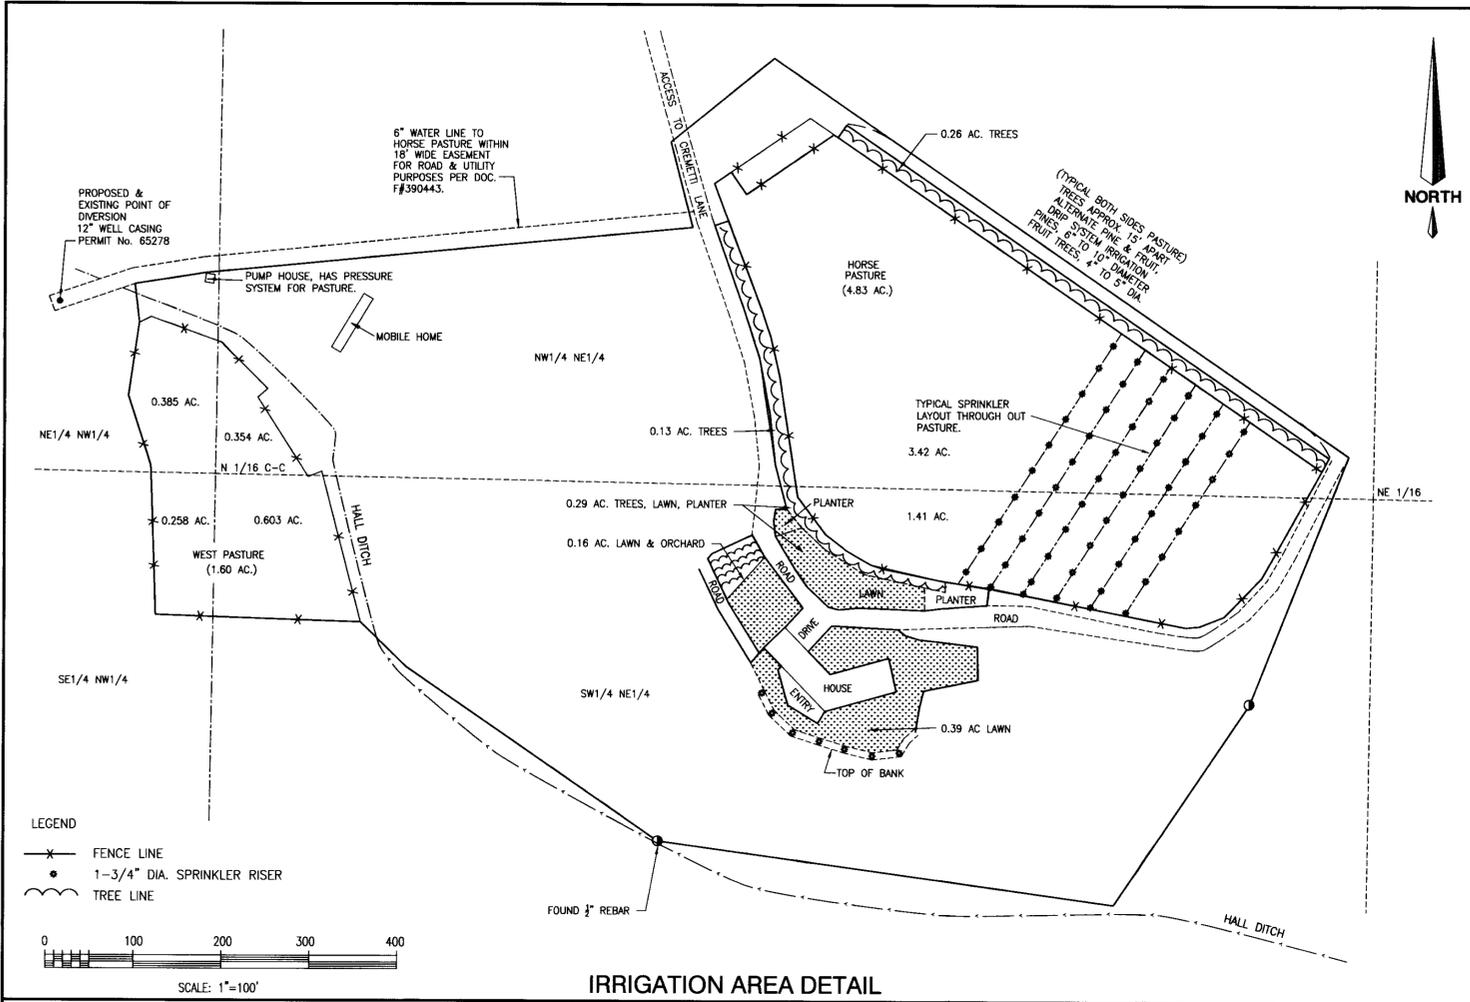

IRRIGATION AREA DETAIL

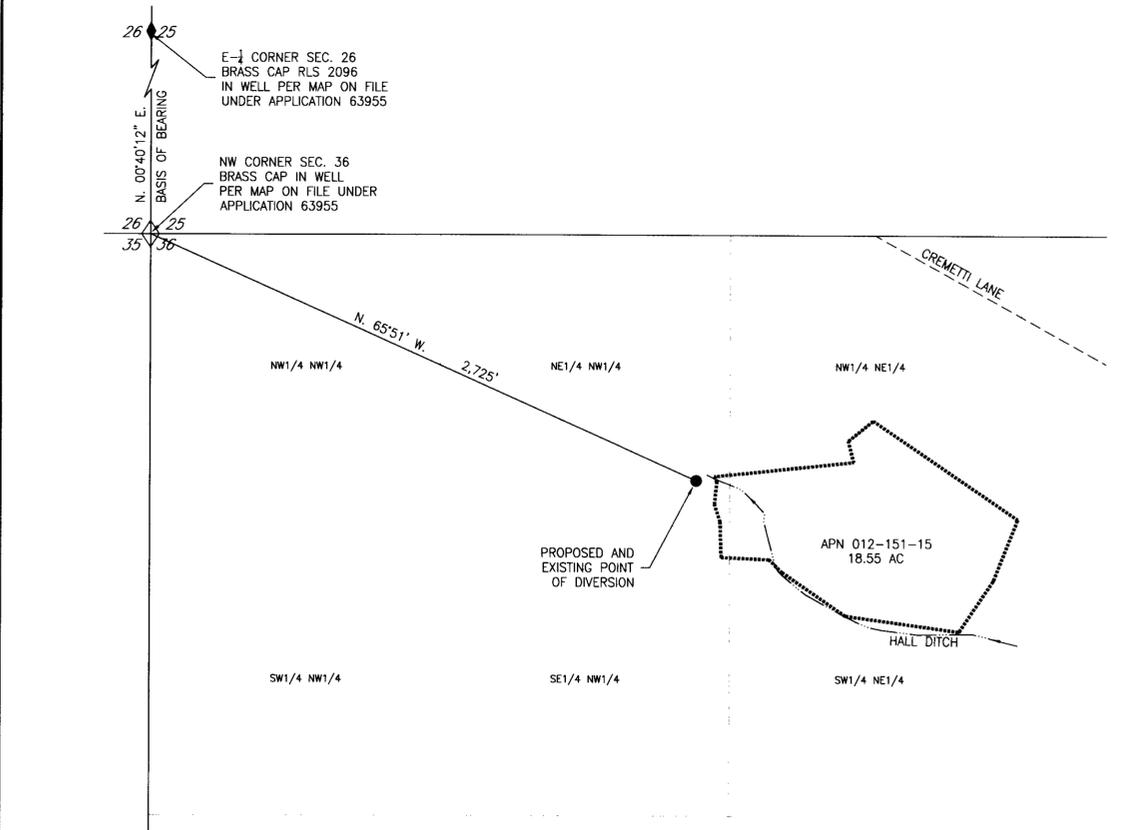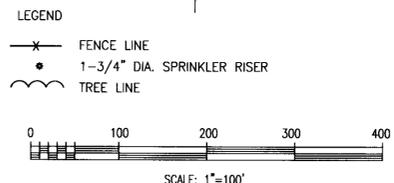

PROPOSED PLACE OF USE WITHIN THE NW1/4 AND NE1/4 SECTION 26, T. 13N., R. 25E., M.D.M.