


STATE OF NEVADA }
 COUNTY OF WASHOE }SS


I, JACOB R. HILDEBRAND, BEING FIRST DULY SWORN, DEPOSE AND SAY THAT SITE INSPECTIONS HAVE BEEN MADE BY ME, OR UNDER MY SUPERVISION AND DIRECTION, ON OR BEFORE APRIL 11, 2011; THAT THE LOCATION OF EACH REFERENCE MONUMENT HAS BEEN VERIFIED BY SITE INSPECTION; THAT THE POINT OF DIVERSION AND PLACE OF USE SITES HAVE BEEN INSPECTED; THAT THIS MAP CONSISTING OF 1 SHEET HAS BEEN CORRECTLY DRAWN TO THE DESIGNATED SCALE FROM SURVEYING CALCULATION NOTES PREPARED BY ME, OR UNDER MY SUPERVISION AND DIRECTION, RELYING UPON ANALYSIS OF RECORDED SURVEY MAPS AND OTHER RECORDED SURVEYING DOCUMENTS IN THE OFFICE OF THE NEVADA STATE ENGINEER AND LANDER COUNTY RECORDER'S OFFICE; THAT THIS MAP TRULY AND CORRECTLY REPRESENTS THE PROPOSED LOCATION AND EXTENT OF THE WORKS USED TO DIVERT WATER FROM AN UNDERGROUND SOURCE, IN LANDER COUNTY, NEVADA, BY LEE HUTCHENS AND DIANNE HUTCHENS, TRUSTEES OF THE LEE AND DIANNE HUTCHENS FAMILY TRUST DATED MAY 28, 2004, FOR IRRIGATION PURPOSES. THAT THE PROPOSED POINT OF DIVERSION, THE APPROXIMATE LOCATION AND SIZE OF THE DIVERTING CHANNEL OR OTHER CONDUIT, ALL RESERVOIRS OR BASINS, THE LOCATION AND NAMES OF ALL OTHER WORKS WHICH WILL CROSS OR CONNECT WITH THE PROPOSED WORKS, AND THE BOUNDARY OF ALL LANDS, SHOWN BY 40-ACRE SUBDIVISIONS, THE AREAS PROPOSED TO BE SERVED, ARE FULLY AND CORRECTLY DESIGNATED THEREON.

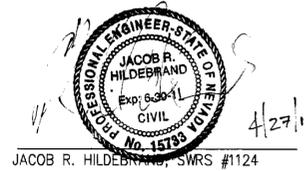

SUBSCRIBED AND SWORN TO BEFORE ME
 THIS 27 DAY OF April, 2011.
 Antoinette K. Morrison
 NOTARY PUBLIC IN AND FOR Washoe County, Nevada.
 MY COMMISSION EXPIRES February 6, 2012.

BASIS OF BEARINGS

THE EAST LINE OF SECTION 13, T.17N., R.41E., M.D.B.&M., BEARING N. 00°00'00" E., A DISTANCE OF 5,185.89 FEET AS ILLUSTRATED ON THAT CERTAIN RECORD OF SURVEY RECORDED ON AUGUST 1, 2006 AS DOCUMENT #0243510, OFFICIAL RECORDS, LANDER COUNTY, NEVADA

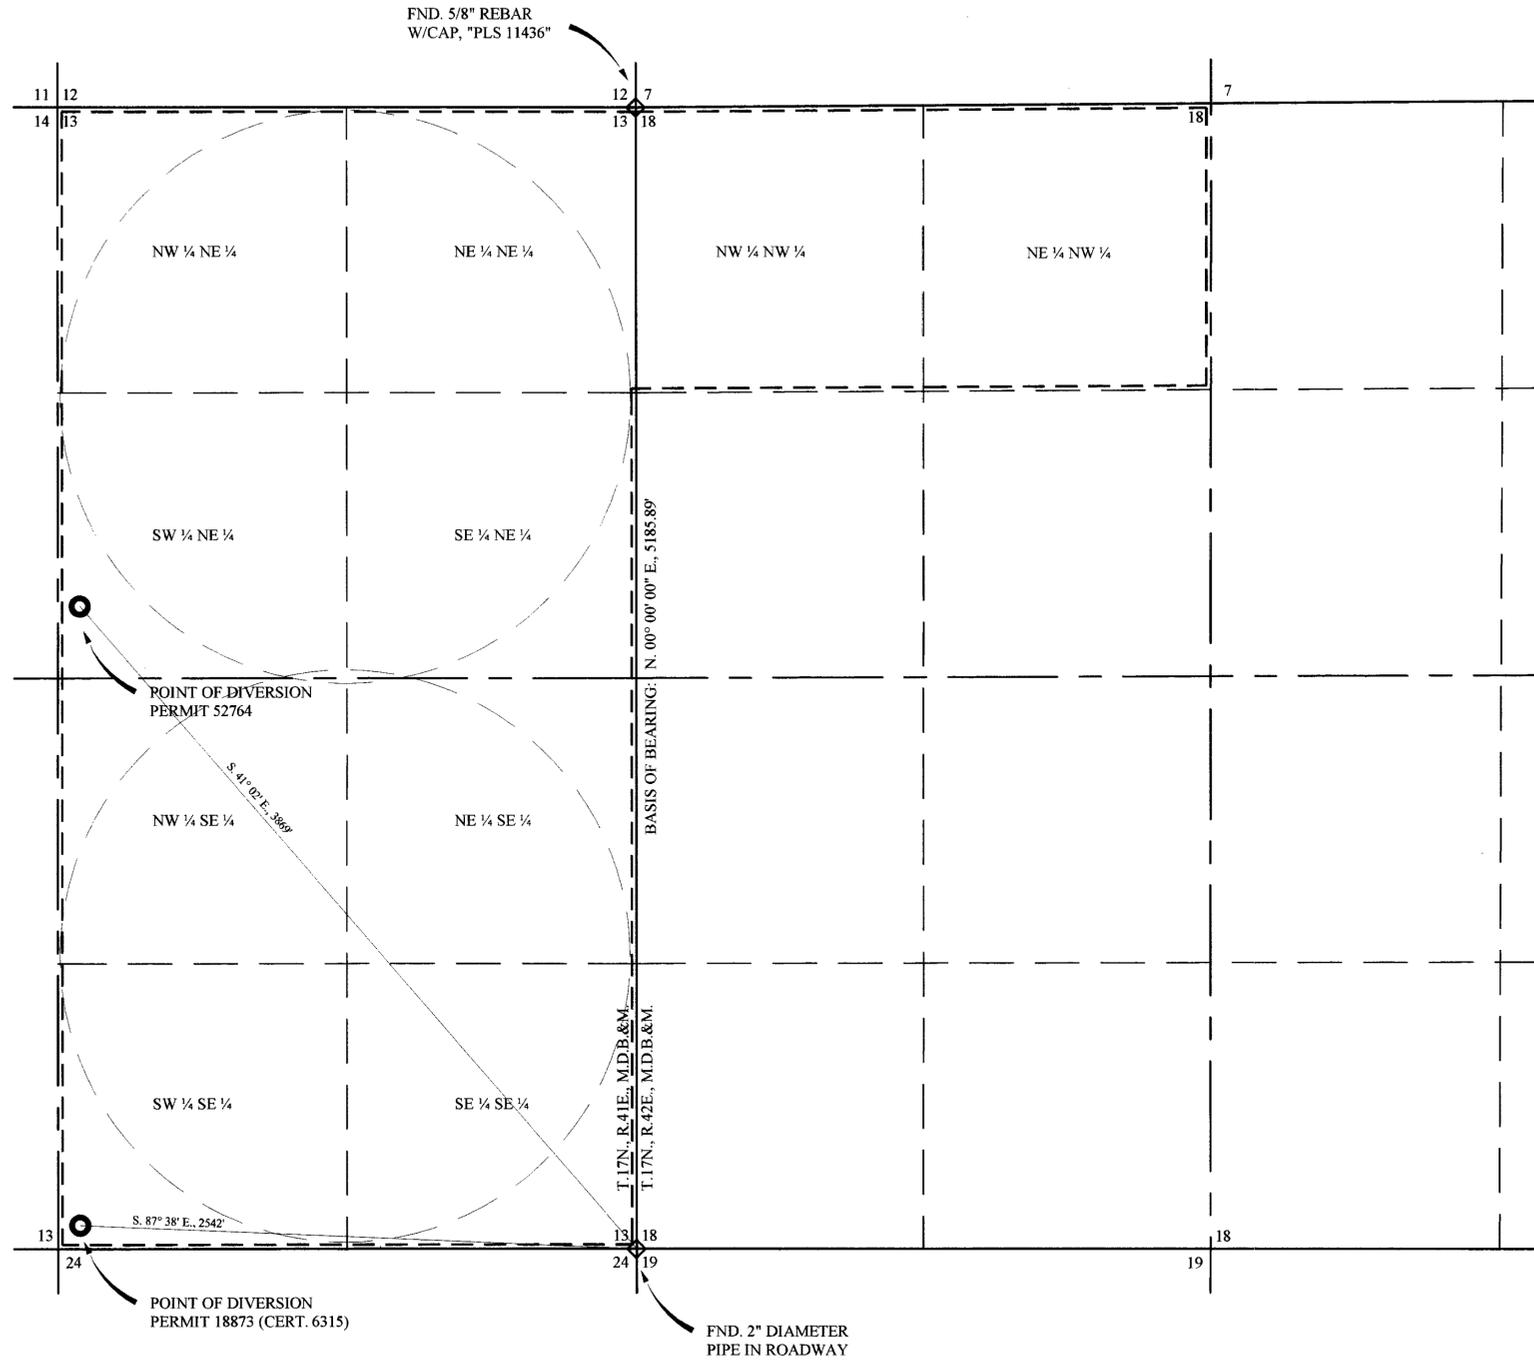


LEGEND

- - - PROPOSED PLACE OF USE
- EXISTING PIVOT BOUNDARY (APPROXIMATE)
- ◇ FOUND SECTION CORNER AS NOTED
- EXISTING POINTS OF DIVERSION AS NOTED



Water Rights CLIENTS\Hutchen001\DWG\Hutchens_Change_Map.dwg

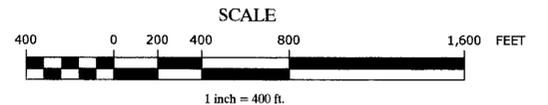

April 11, 2011

Sheet 1 of 1

STATE ENGINEER'S USE
 1. NORTH QUARTER LABELED 11 AND 14 IS INCORRECT
 SHOULD BE 12 AND 13. D.R. 6/20/11



MAP TO ACCOMPANY APPLICATIONS TO CHANGE THE MANNER AND PLACE OF USE OF PERMIT 18873 (CERTIFICATE 6315) AND PERMIT 52764

BY
 LEE HUTCHENS AND DIANNE HUTCHENS,
 TRUSTEES OF THE LEE AND DIANNE
 HUTCHENS FAMILY TRUST DATED MAY 28,
 2004

FOR IRRIGATION PURPOSES
 FROM AN UNDERGROUND SOURCE

LANDER COUNTY NEVADA

80810 80809