
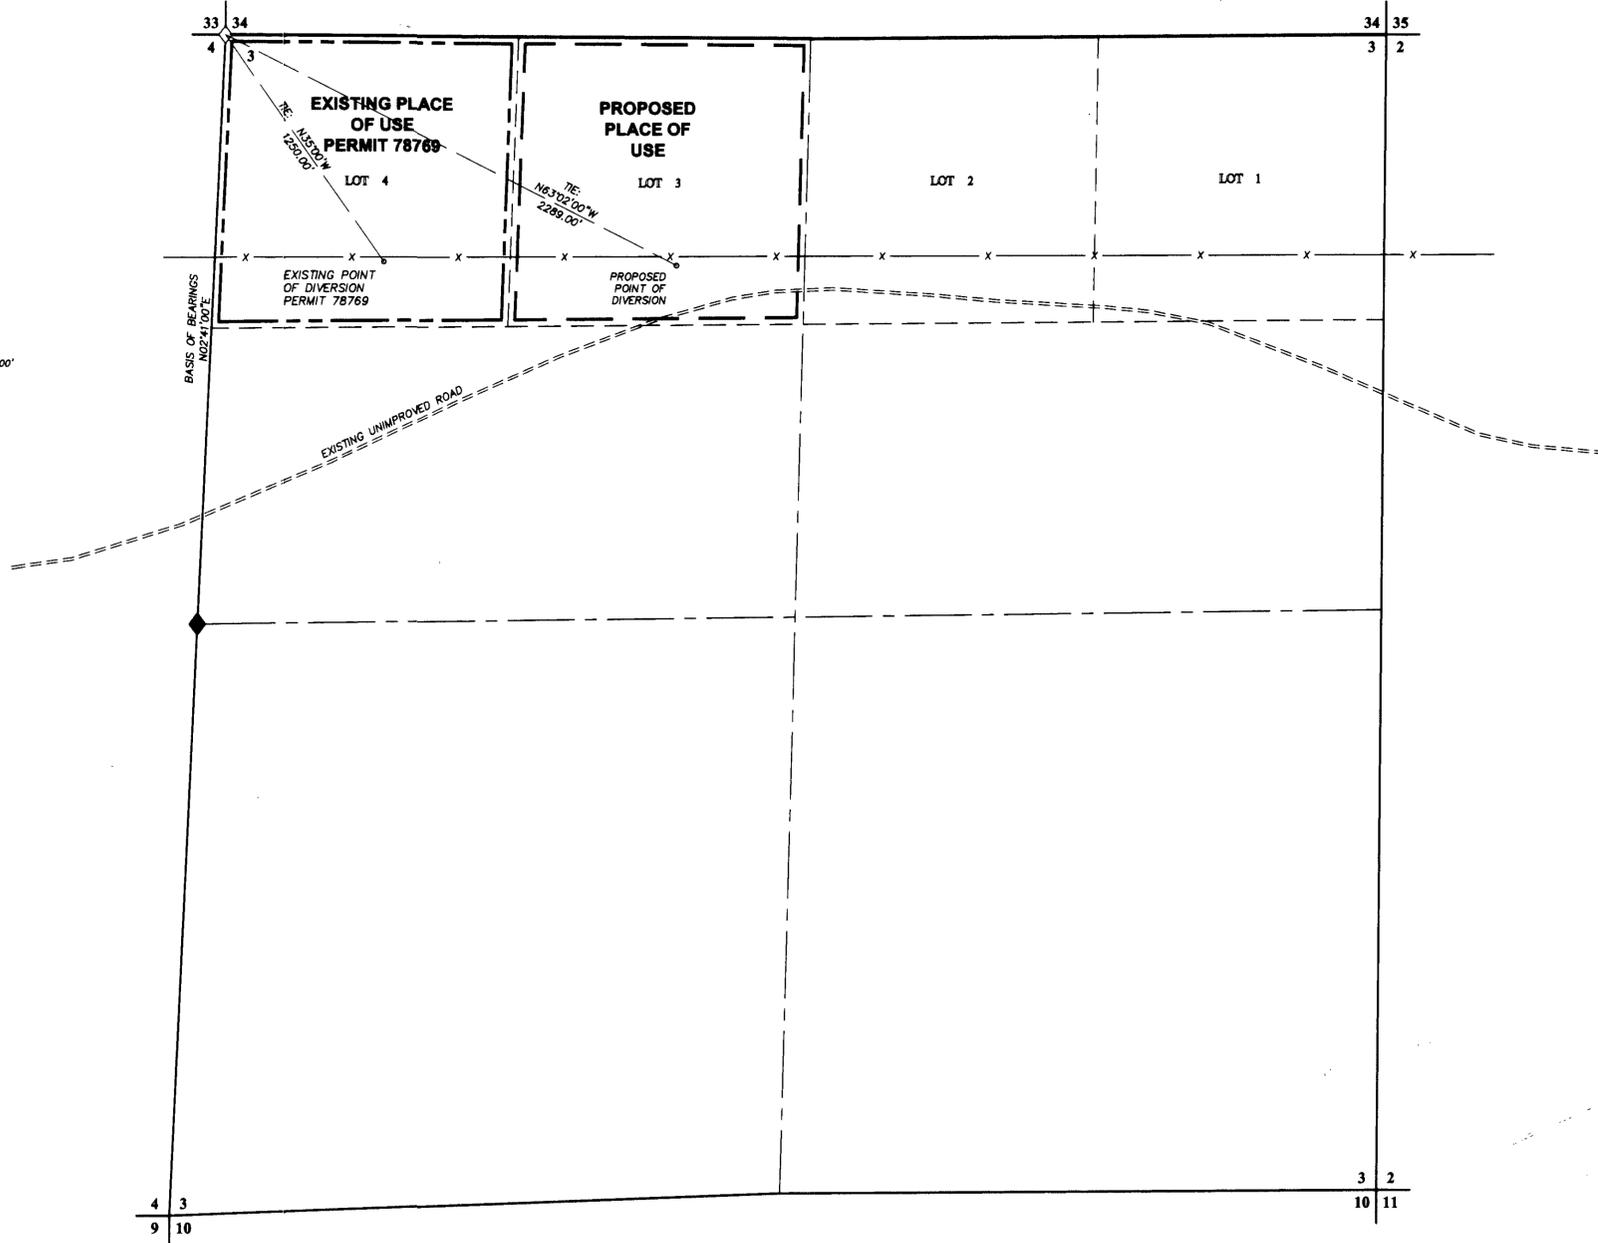


SECTION 3, T.36N., R.34E., M.D.B.&M.
HUMBOLDT COUNTY, NEVADA

STATE OF NEVADA
COUNTY OF HUMBOLDT

I, JOHN H. MILTON III, being first duly sworn, depose and say that this map, consisting of 1 sheet, numbered from 1 to 1, inclusive, has been correctly drawn to the designated scale from field notes of a survey made by me, or under my supervision and direction, on the 15th day of March, 2011; that it truly and correctly represents the proposed location and extent of the works used to divert water from underground in Humboldt County, Nevada by DELONG RANCHES, INC., for stockwatering purposes use under Permit Number 78769. That the proposed point of diversion, the approximate location and size of the diverting channel or other conduit, the place and manner of use, and the location and names of all other works or streams which are crossed by, or connected with the said works, are fully and correctly designated thereon.

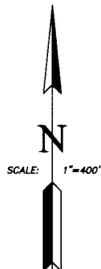

State Water Right Surveyor No. 573


Subscribed and sworn to before me this 28th day of April, 2011.

Doris A. Twichell
Notary Public in and for Humboldt County, State of Nevada
My commission expires: May 28th, 2013



- LEGEND**
- Indicates the boundary of the existing place of use.
 - Indicates the boundary of the proposed place of use.
 - ◇ Indicates a found section corner, an iron pipe with a B.L.M. brass cap.
 - ◆ Indicates a found 1/4 section corner, an iron pipe with a B.L.M. brass cap.
 - ===== Existing unimproved road.

BASIS OF BEARINGS
Basis of Bearings was taken from the B.L.M. Dependent Resurvey Plat of T.36N., R.34E., M.D.B.&M. dated July 26, 1977.

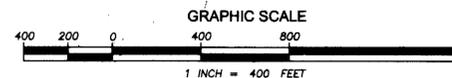

80826 CERTIFICATE NO. 18985 ISSUED 12-17-12

STATE ENGINEER'S USE

80826

FILED
MAY 05 2011
HUMBOLDT COUNTY OFFICE

STATE ENGINEER'S OFFICE
MAY 5 PM 1:35

— Map To Accompany Application —
TO CHANGE THE POINT OF DIVERSION
and the
PLACE OF USE OF PERMIT 78769
— For —
STOCKWATERING PURPOSES
— By —
DELONG RANCHES, INC.
FROM UNDERGROUND IN HUMBOLDT COUNTY, NEVADA

DM DESERT MOUNTAIN SURVEYING
Land • Water Rights • Boundary
146 West Second Street, Winnemucca, NV 89445
775-623-4414 FAX 775-623-5821 E-MAIL dm@winnemucca.net

80826