


T. 12 N., R. 62 E., M.D.B. and M.

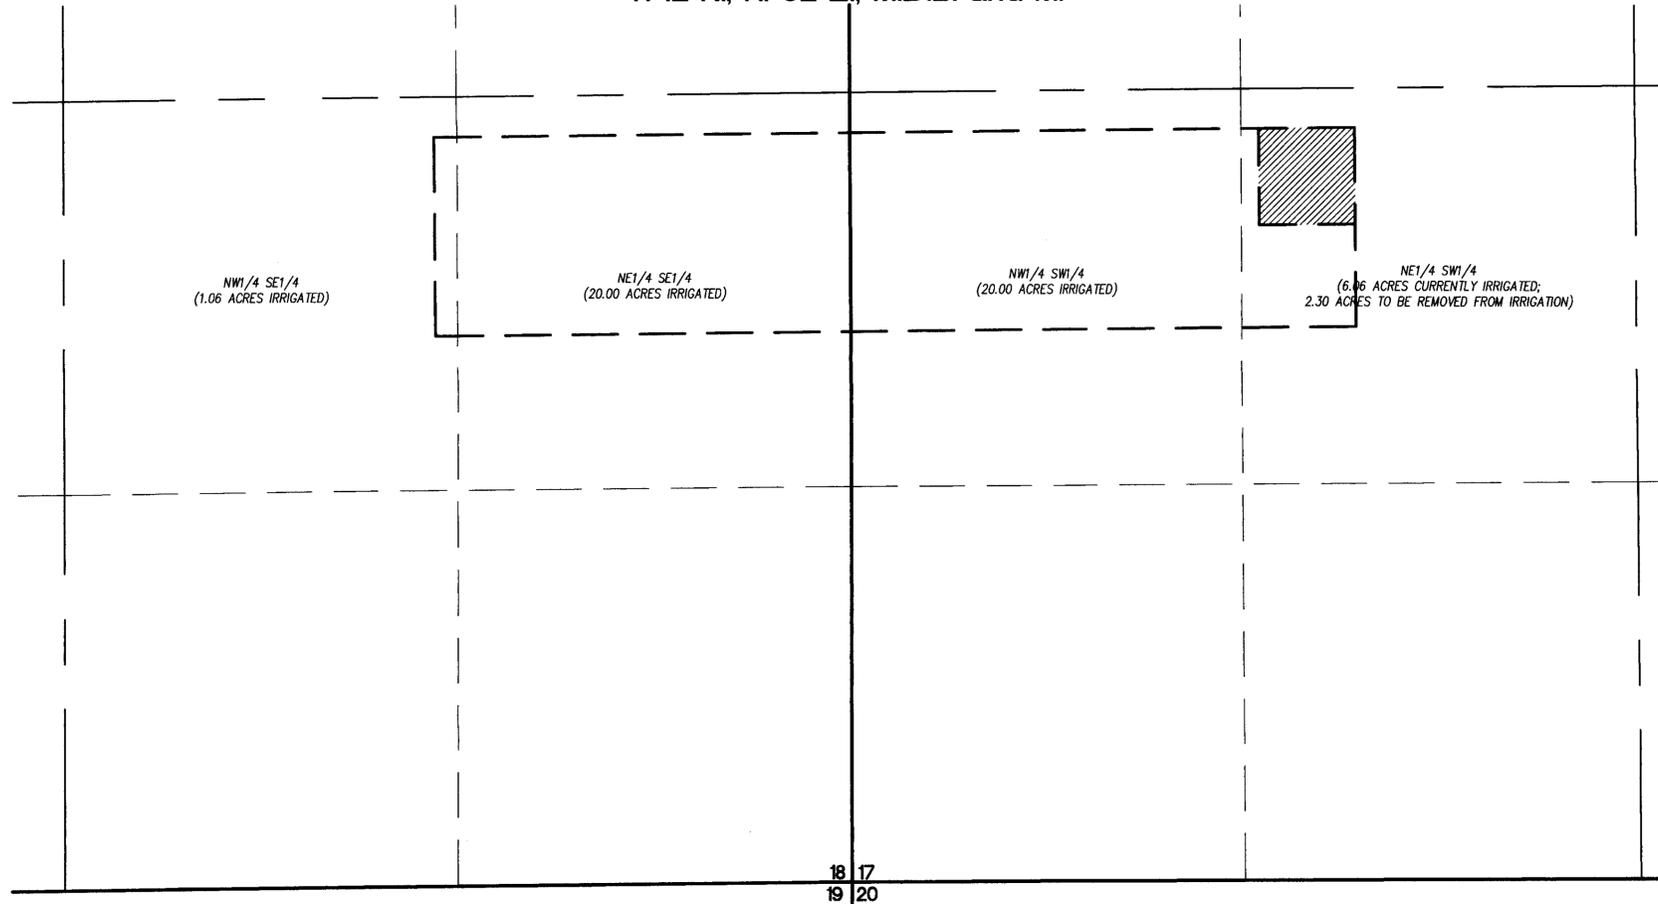

2011 JUN 21 11:23:53


LEGEND

EXISTING PLACE OF USE = - - - - -
 AREA TO BE REMOVED FROM IRRIGATION =

SURVEYOR'S CERTIFICATE

STATE OF NEVADA }
 County of White Pine } ss.


I, Emil W. Almborg, Jr., being first duly sworn, depose and say that this map, consisting of one sheets, has been correctly drawn to the designated scale, under my supervision and direction, relying upon analysis of recorded survey documents and other documents located at the Nevada Division of Water Resources, Nevada Bureau of Land Management, and Nevada Division of Lands; that this map truly and correctly represents the proposed place of use of water rights as described in the State of Nevada application number listed below to appropriate the public water of the State of Nevada for Powerline Construction Use, from an Underground Source in portions of White Pine County, Nevada by Dan F. Halstead and Sons Trucking Company.

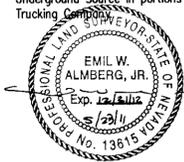

State Water Right Surveyor No. 1250

SURVEY SOURCES

- SECTION, TOWNSHIP, AND RANGE INFORMATION WAS OBTAINED FROM THE BUREAU OF LAND MANAGEMENT.
- COUNTY INFORMATION WAS OBTAINED FROM THE NEVADA STATE DEPARTMENT OF CONSERVATION AND NATURAL RESOURCES DIVISION OF STATE LANDS AND NRS CHAPTER 243.
- DESIGNATED GROUNDWATER BASIN INFORMATION WAS OBTAINED FROM THE NEVADA DIVISION OF WATER RESOURCES.
- SWP PIPELINE CENTERLINE INFORMATION WAS OBTAINED FROM K2 ENVIRONMENTAL.

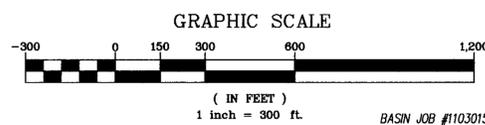

B Basin Engineering
 Consulting Engineers & Land Surveyors
 1070 E. Adkins Street, Elko, NV 89801
 Phone: (775) 289-9800 Fax: (775) 289-9802

STATE ENGINEER'S USE

FILED
 JUN 06 2011
 STATE ENGINEER'S OFFICE

MAP TO ACCOMPANY APPLICATION TO CHANGE THE PLACE OF USE AND MANNER OF USE OF A PORTION OF PERMIT NO. 55016, CERTIFICATE NO. 16708

FOR POWERLINE CONSTRUCTION
 BY DAN F. HALSTEAD and SONS TRUCKING COMPANY
 FROM UNDERGROUND SOURCE
 IN WHITE PINE COUNTY, NEVADA

