



HIGH DESERT ENGINEERING LLC
 CONSULTING ENGINEERING & SURVEYING
 640 IDAHO STREET
 ELKO, NEVADA 89801
 (775) 738-4053

W211025

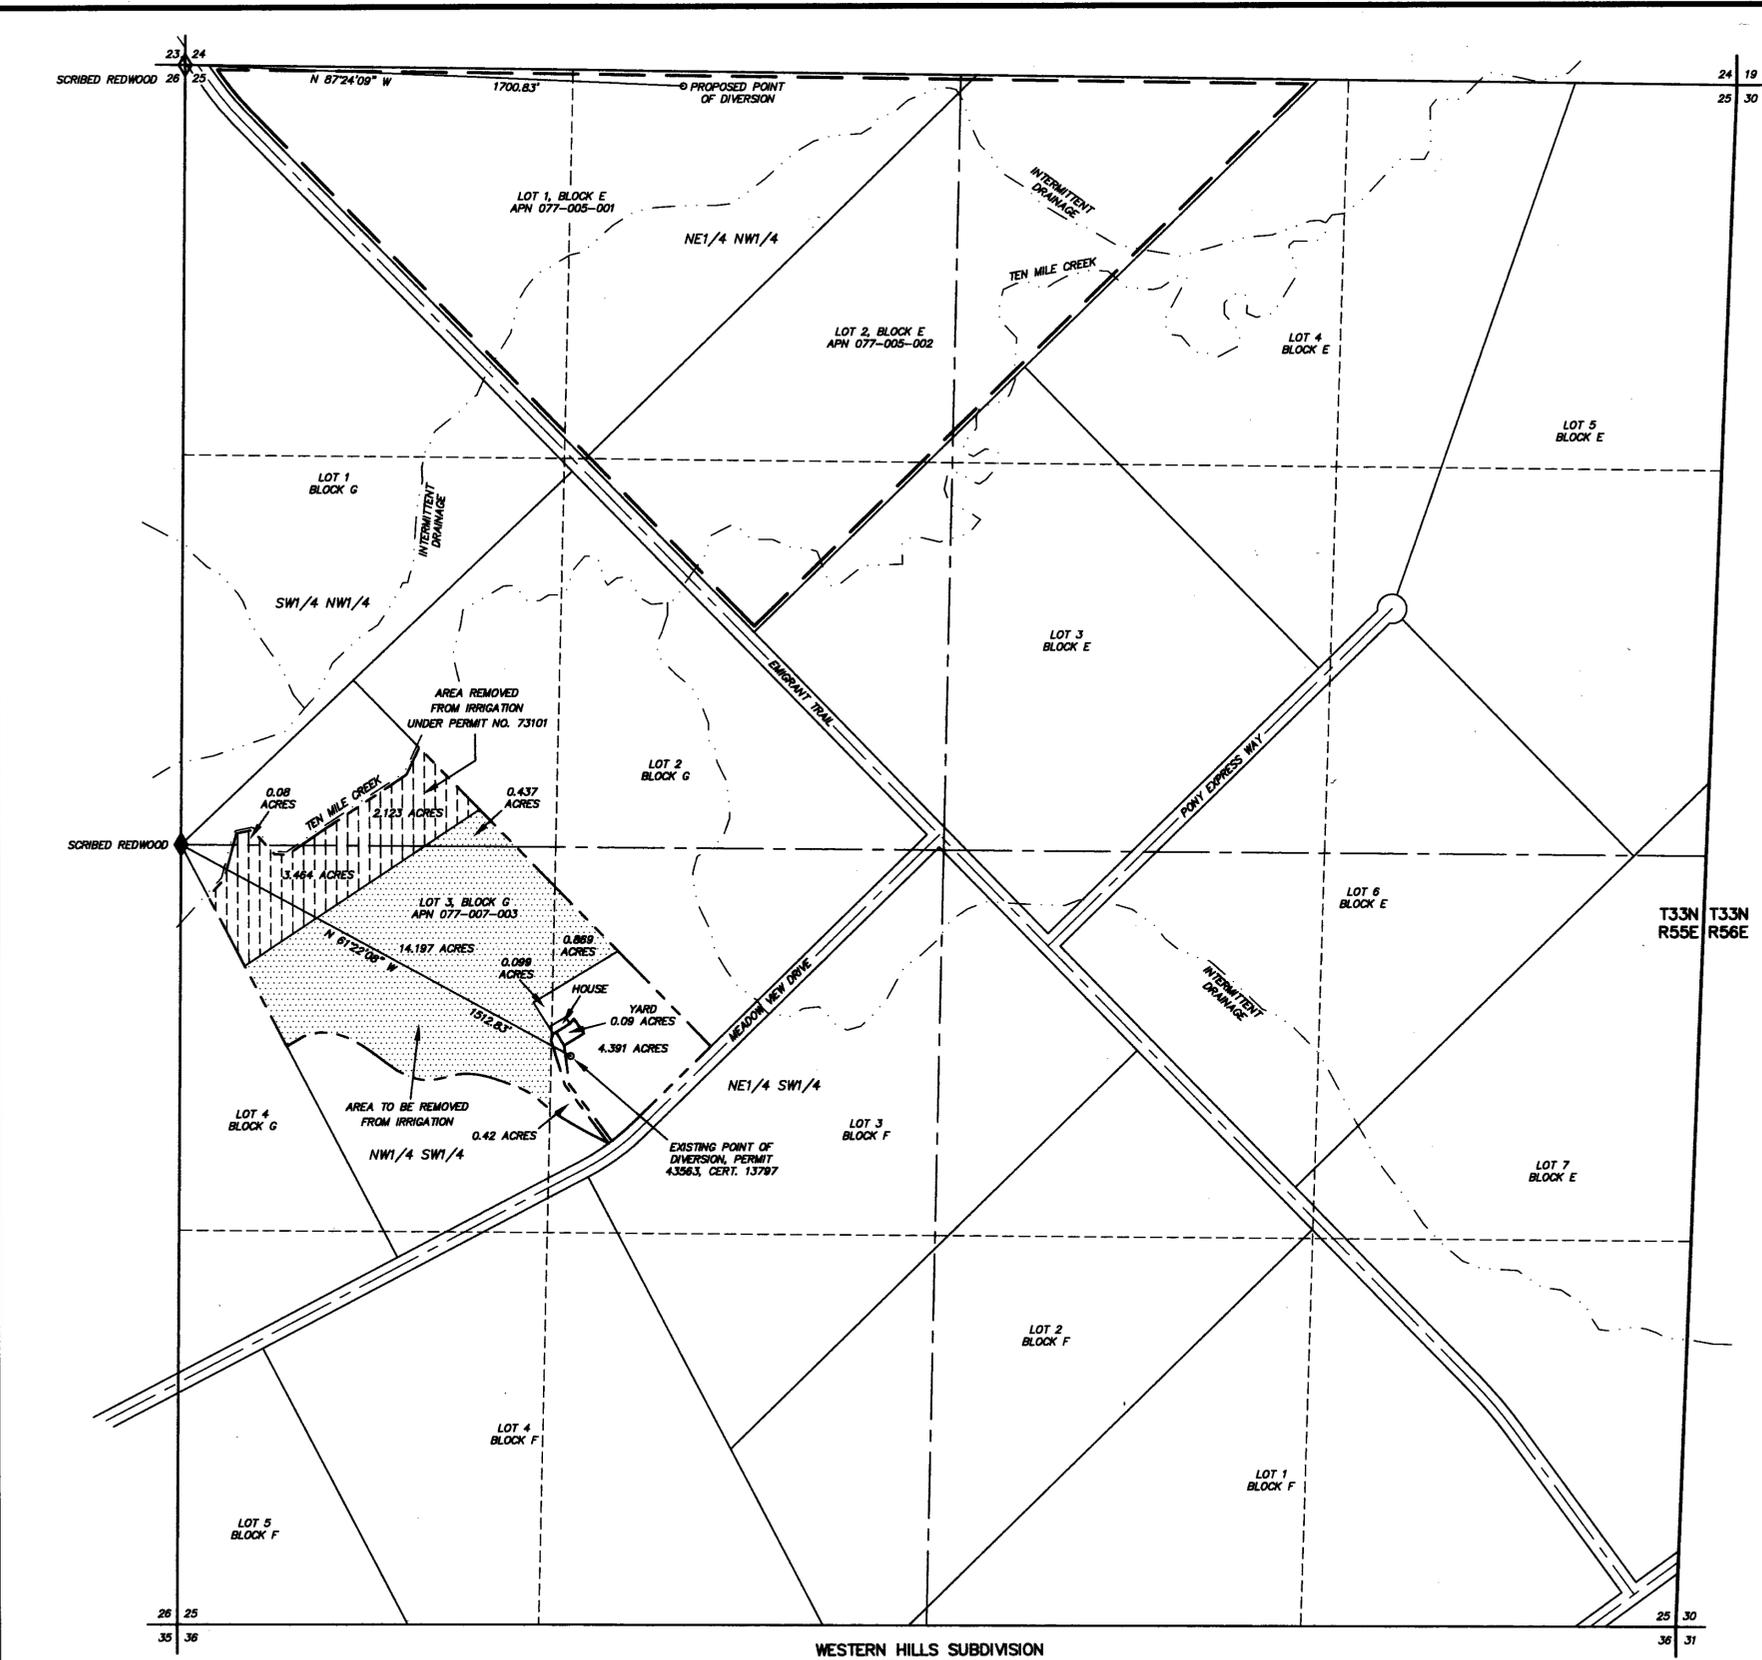

STATE OF NEVADA }
 COUNTY OF ELKO } SS.
 I, ROBERT E. MORLEY, BEING FIRST DULY SWORN, DEPOSE AND SAY THAT THIS MAP, CONSISTING OF 1 SHEET, NUMBERED FROM 1 TO 1, INCLUSIVE, HAS BEEN CORRECTLY DRAWN TO THE DESIGNATED SCALE FROM FIELD NOTES OF A SURVEY MADE BY ME, OR UNDER MY SUPERVISION AND DIRECTION, BETWEEN THE 18TH DAY OF MAY, 2011, AND THE 20TH DAY OF MAY, 2011; THAT IT TRULY AND CORRECTLY REPRESENTS THE PROPOSED LOCATION AND EXTENT OF THE WORKS USED TO DIVERT WATER FROM UNDERGROUND, IN ELKO COUNTY, NEVADA, BY DANIEL RINALDO AND RAE LYNN RINALDO, FOR IRRIGATION AND DOMESTIC PURPOSES. THAT THE PROPOSED POINT OF DIVERSION, THE APPROXIMATE LOCATION AND SIZE OF THE DIVERTING CHANNEL OR OTHER CONDUIT, ALL RESERVOIRS OR BASINS, THE LOCATION AND NAMES OF ALL OTHER WORKS WHICH WILL CROSS OR CONNECT WITH THE PROPOSED WORKS, AND THE BOUNDARY OF ALL LANDS, SHOWING BY 40-ACRE SUBDIVISIONS THE AREAS PROPOSED TO BE SERVED, ARE FULLY AND CORRECTLY DESIGNATED THEREON.

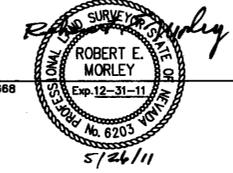


SUBSCRIBED AND SWORN TO BEFORE ME
 THIS 20th DAY OF May, 2011.
 Notary Public in and for Elko County, Nevada.
 My Commission Expires: Feb. 8, 2014



- LEGEND**
- ◇ = SECTION CORNER AS NOTED
 - ◆ = 1/4 CORNER AS NOTED
 - — — — — = PROPOSED PLACE OF USE
 - - - - - = EXISTING PLACE OF USE PERMIT NO. 43563 CERTIFICATE NO. 13797

BASIS OF BEARINGS: G.P.S. WITH THE ACCURACY OF 1 CENTIMETER PLUS OR MINUS 2 PARTS PER MILLION HORIZONTAL. THE DATUM USED WAS WGS84.

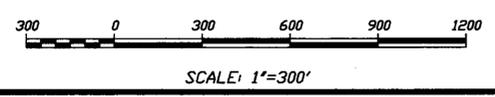

WESTERN HILLS SUBDIVISION
 T33N-R55E

STATE ENGINEERS USE

80885

FILED
 MAY 31 2011
 STATE ENGINEERS USE

MAP TO ACCOMPANY APPLICATION TO CHANGE THE POINT OF DIVERSION AND PLACE OF USE OF A PORTION UNDER PERMIT 43563, CERTIFICATE 13797 FOR IRRIGATION AND DOMESTIC USE BY DANIEL RINALDO AND RAE LYNN RINALDO FROM UNDERGROUND IN ELKO COUNTY, NEVADA

80885