


SURVEYOR'S CERTIFICATE

I, CHARLES F. CASSANO, BEING FIRST DULY SWORN, DEPOSE AND SAY THAT THIS MAP CONSISTING OF 1 SHEET, HAS BEEN CORRECTLY DRAWN TO THE DESIGNATED SCALE FROM FIELD NOTES OF A SURVEY MADE BY ME, OR UNDER MY SUPERVISION AND DIRECTION ON JUNE 24, 2010; THAT IT TRULY AND CORRECTLY REPRESENTS THE PROPOSED LOCATION AND EXTENT OF THE WORKS USED TO DIVERT WATER FROM AN UNDERGROUND SOURCE, IN NYE COUNTY, NEVADA, BY JAMES CASTIMORE, FOR IRRIGATION AND DOMESTIC PURPOSES, THAT THE PROPOSED POINT OF DIVERSION, THE APPROXIMATE LOCATION AND SIZE OF THE DIVERTING CHANNEL OR OTHER CONDUIT, ALL RESERVOIRS OR BASINS, THE LOCATION AND NAMES OF ALL OTHER WORKS WHICH WILL CROSS OR CONNECT WITH THE PROPOSED WORKS, AND THE BOUNDARY OF ALL LANDS, SHOWING BY 40 ACRE SUBDIVISIONS THE AREAS PROPOSED TO BE SERVED ARE FULLY AND CORRECTLY DESIGNATED HEREON.

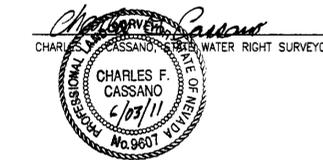


EXPIRES: 12/31/12

STATE OF NEVADA
COUNTY OF LYON

ON THIS 3rd DAY OF June, 2011,
Charles F. Cassano

PERSONALLY APPEARED BEFORE ME, A NOTARY PUBLIC IN AND FOR SAID COUNTY AND STATE, AND ACKNOWLEDGED TO ME THAT THEY EXECUTED THE ABOVE INSTRUMENT.

Lorna Thomas
NOTARY PUBLIC IN AND FOR LYON COUNTY, NEVADA

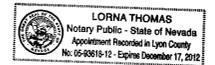

MY COMMISSION EXPIRES December 17th 2012

SCALE: 1" = 200'

BASIS OF BEARING




N 89° 21' 00" E ALONG THE NORTH LINE OF THE NE 1/4 OF SECTION 13, T. 6 N., R. 40 E., M. D. B. & M., BETWEEN FOUND CORNERS, AS SHOWN, PER BLM PLAT, APPROVED OCTOBER 23, 1962.

CHARLES F. CASSANO PLS, SWRS 967


CHARLES F. CASSANO
P.O. BOX 864
YERINGTON, NEVADA 89447

DRAWN BY: C. CASSANO
DATE: JULY 14, 2010
JOB No: 0587

SCALE: 1" = 100' OR AS SHOWN

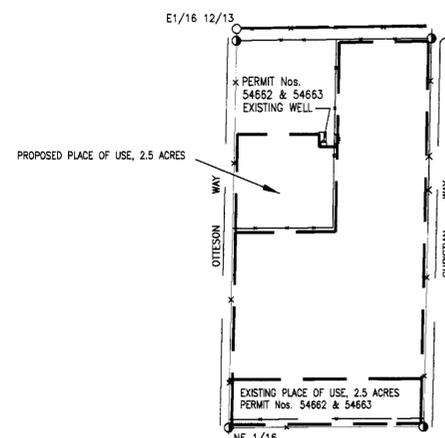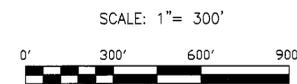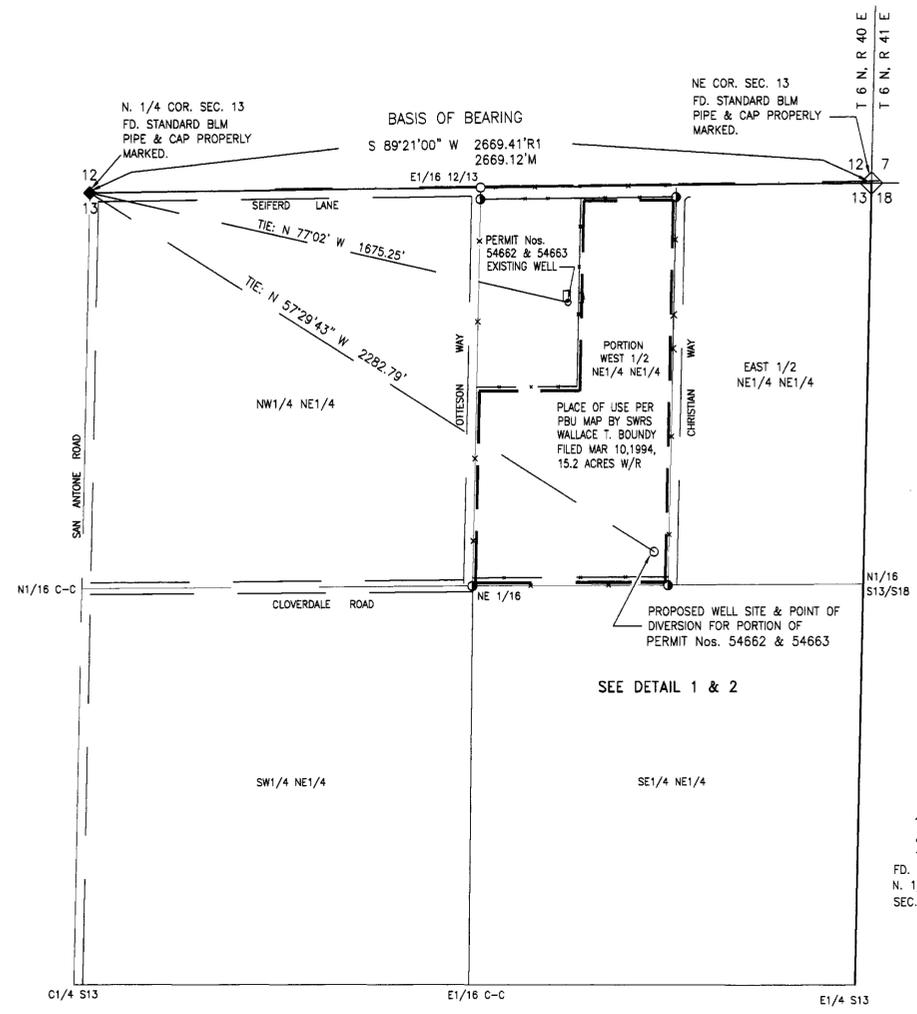

DETAIL 1
SCALE: 1" = 300'

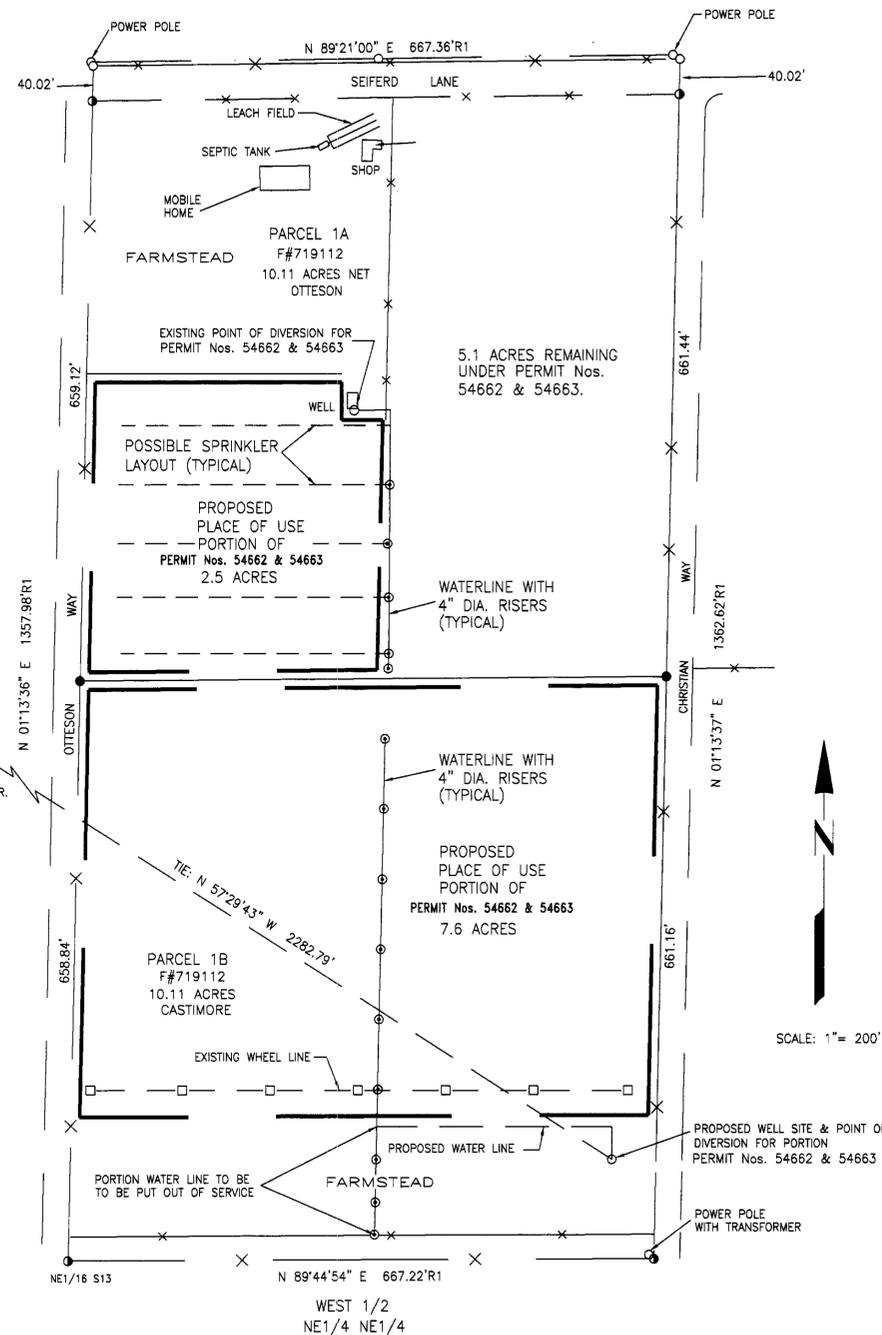

DETAIL 2
SCALE: 1" = 100'

NOTE:
A MAP FOR NELSON D. & DONNA M. OTTESON HAS BEEN FILED CONCURRENTLY.

LEGEND

- FOUND SECTION CORNER AS DESCRIBED.
- FOUND 1/4 SECTION CORNER AS DESCRIBED.
- FOUND PROPERTY CORNER MONUMENT, 5/8" DIAMETER REBAR WITH CAP MARKED PLS 2518, OR AS DESCRIBED.
- FOUND PROPERTY CORNER MONUMENT, 5/8" DIAMETER REBAR WITH CAP MARKED PLS 9607.
- WATER LINE, 4" DIAMETER RISER
- FENCE LINE
- FD. FOUND
- R1 RECORD DISTANCE PER FILE MAP No. 78165 NYE COUNTY RECORDS.
- PROPOSED PLACE OF USE
- EXISTING PLACE OF USE
- PREVIOUSLY SHOWN ON MAP TO ACCOMPANY PROOF OF BENEFICIAL USE FOR PERMIT Nos. 54662 & 54663 (CERT. 14137, CERT. 14138), FILED MARCH 10, 1994 WITH STATE ENGINEERS OFFICE.
- F# RECORDING NUMBER NYE COUNTY OFFICIAL RECORDS, TONOPAH, NEVADA.

STATE ENGINEER'S USE

20930 + 20931



MAP TO ACCOMPANY APPLICATION TO CHANGE THE POINT OF DIVERSION AND PLACE OF USE OF A PORTION OF THE WATERS UNDER:
PERMIT No. 54662 (CERT. 14137) AND
PERMIT No. 54663 (CERT. 14138)

FOR: IRRIGATION AND DOMESTIC PURPOSES
FROM: AN UNDERGROUND SOURCE

IN: LOWER SMOKEY VALLEY, NYE COUNTY, NEVADA

BY: JAMES CASTIMORE

STATE ENGINEER'S OFFICE
2011 JUN 24 11:02 AM
61-1111 42 NOV 1102

80931 80930