

STATE OF NEVADA SS
 COUNTY OF WASHOE

I, MICHAEL D. BUSCHELMAN, BEING FIRST DULY SWORN, DEPOSE AND SAY THAT THIS MAP, CONSISTING OF THREE (3) SHEETS, HAS BEEN CORRECTLY DRAWN TO THE DESIGNATED SCALE FROM INFORMATION OBTAINED FROM THE NEVADA STATE ENGINEERS OFFICE AND THE BUREAU OF LAND MANAGEMENT AND A SURVEY CONDUCTED UNDER MY SUPERVISION OR DIRECTION ON OR BEFORE MARCH 31, 2011; THAT IT TRULY AND CORRECTLY REPRESENTS THE PROPOSED POINTS OF DIVERSION AND PLACES AND MANNER OF USE FROM CARSON RIVER AND TRUCKEE RIVER WITHIN LYON COUNTY AND STOREY COUNTY, NEVADA, BY TRI GENERAL IMPROVEMENT DISTRICT FOR MUNICIPAL PURPOSES.

Michael D. Buschelman
 MICHAEL D. BUSCHELMAN, STATE WATER RIGHTS SURVEYOR NO. 792
 Notary Public, State of Nevada
 Exp. 12-31-12
 No. 7463
 6-15-11


SUBSCRIBED AND SWORN TO BEFORE ME THIS 15th DAY OF June, 2011.

Mary Roth
 NOTARY PUBLIC IN AND FOR WASHOE COUNTY, NEVADA



NOTE:
 SECTIONAL BREAKDOWN PROVIDED BY BUREAU OF LAND MANAGEMENT GEOGRAPHIC COORDINATE DATA BASE.
http://www.nv.blm.gov.cadastral_survey/default.htm

LEGEND
 - - - - - PROPOSED PLACE OF USE
 _____ ROADWAY
 _____ DRAINAGE

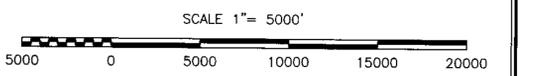


PROPOSED PLACE OF USE

MICHAEL D. BUSCHELMAN CONSULTING, INC.
 P.O. BOX 51371
 SPARKS, NEVADA 89435
 PH: (775) 355-9628


STATE ENGINEER'S USE
 80941-80943
 JUN 29 2011

MAP TO ACCOMPANY APPLICATION TO CHANGE THE POINTS OF DIVERSION, PLACES AND MANNER OF USE FOR MUNICIPAL PURPOSES BY TRI GENERAL IMPROVEMENT DISTRICT FROM CARSON RIVER AND TRUCKEE RIVER WATER SOURCES IN LYON AND STOREY COUNTY, NEVADA.

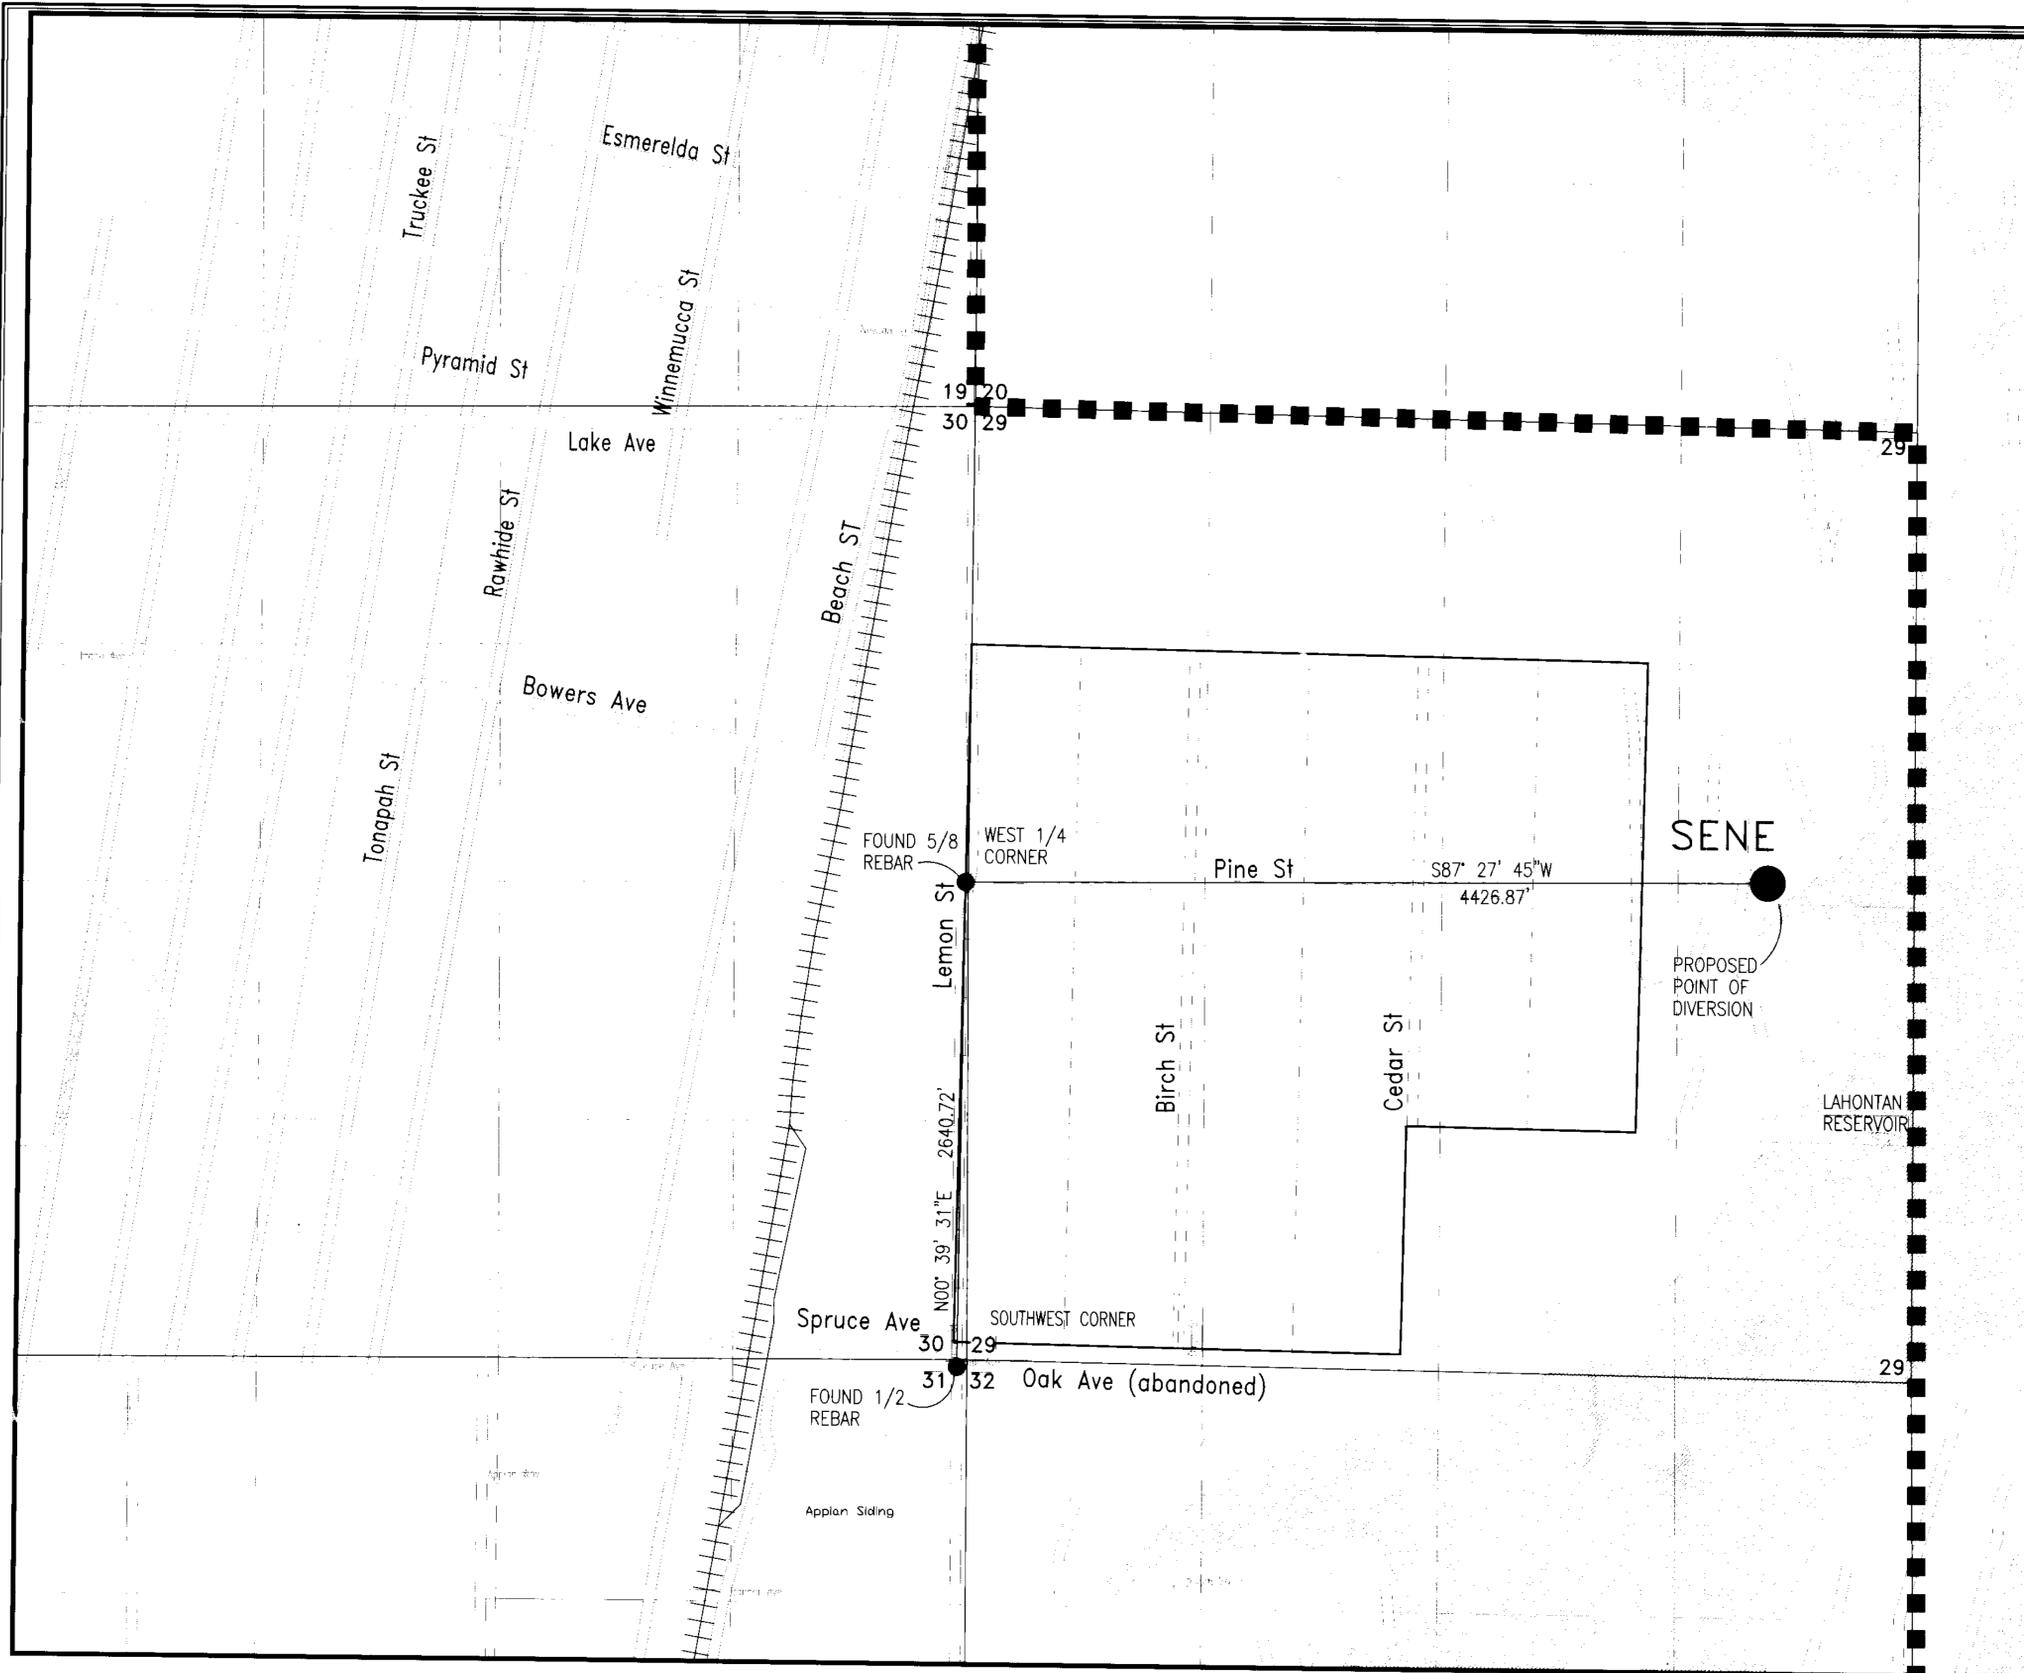

BASIS OF BEARING
 WEST LINE OF SOUTHWEST QUARTER, SECTION 29, T18N, R25E, MDN BEARS NORTH 00°39'31" EAST PER NEVADA STATE PLANE COORDINATE SYSTEM, WEST ZONE GRID, NAD 83/94. THE 'GROUND' COORDINATES LISTED HEREON ARE GROUND BASED, DERIVED FROM A GRID TO GROUND CONVERSION FACTOR OF 1.000254928. TO OBTAIN THE GRID VALUES, DIVIDE THE 'GROUND' COORDINATES SHOWN BY THE AFOREMENTIONED FACTOR.

- LEGEND**
- ROADWAY
 - LAHONTAN RESERVOIR
 - SILVER SPRINGS GID SERVICE AREA
 - PROPOSED PLACE OF USE

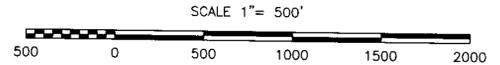


PROPOSED POINT OF DIVERSION
 WITHIN SE 1/4 NE 1/4
 SECTION 29 T18N R25E MDM.

MICHAEL D. BUSCHELMAN CONSULTING, INC.
 P.O. BOX 51371
 SPARKS, NEVADA 89435
 PH: (775) 355-9628

STATE ENGINEER'S USE

FILED
 JUN 29 2011
 STATE ENGINEER'S OFFICE

MAP TO ACCOMPANY
 APPLICATION TO CHANGE
 THE POINTS OF DIVERSION,
 PLACES AND MANNER OF USE FOR
 MUNICIPAL PURPOSES BY
 TRI GENERAL IMPROVEMENT DISTRICT
 FROM CARSON RIVER AND TRUCKEE RIVER WATER
 SOURCES IN LYON AND STOREY COUNTY, NEVADA

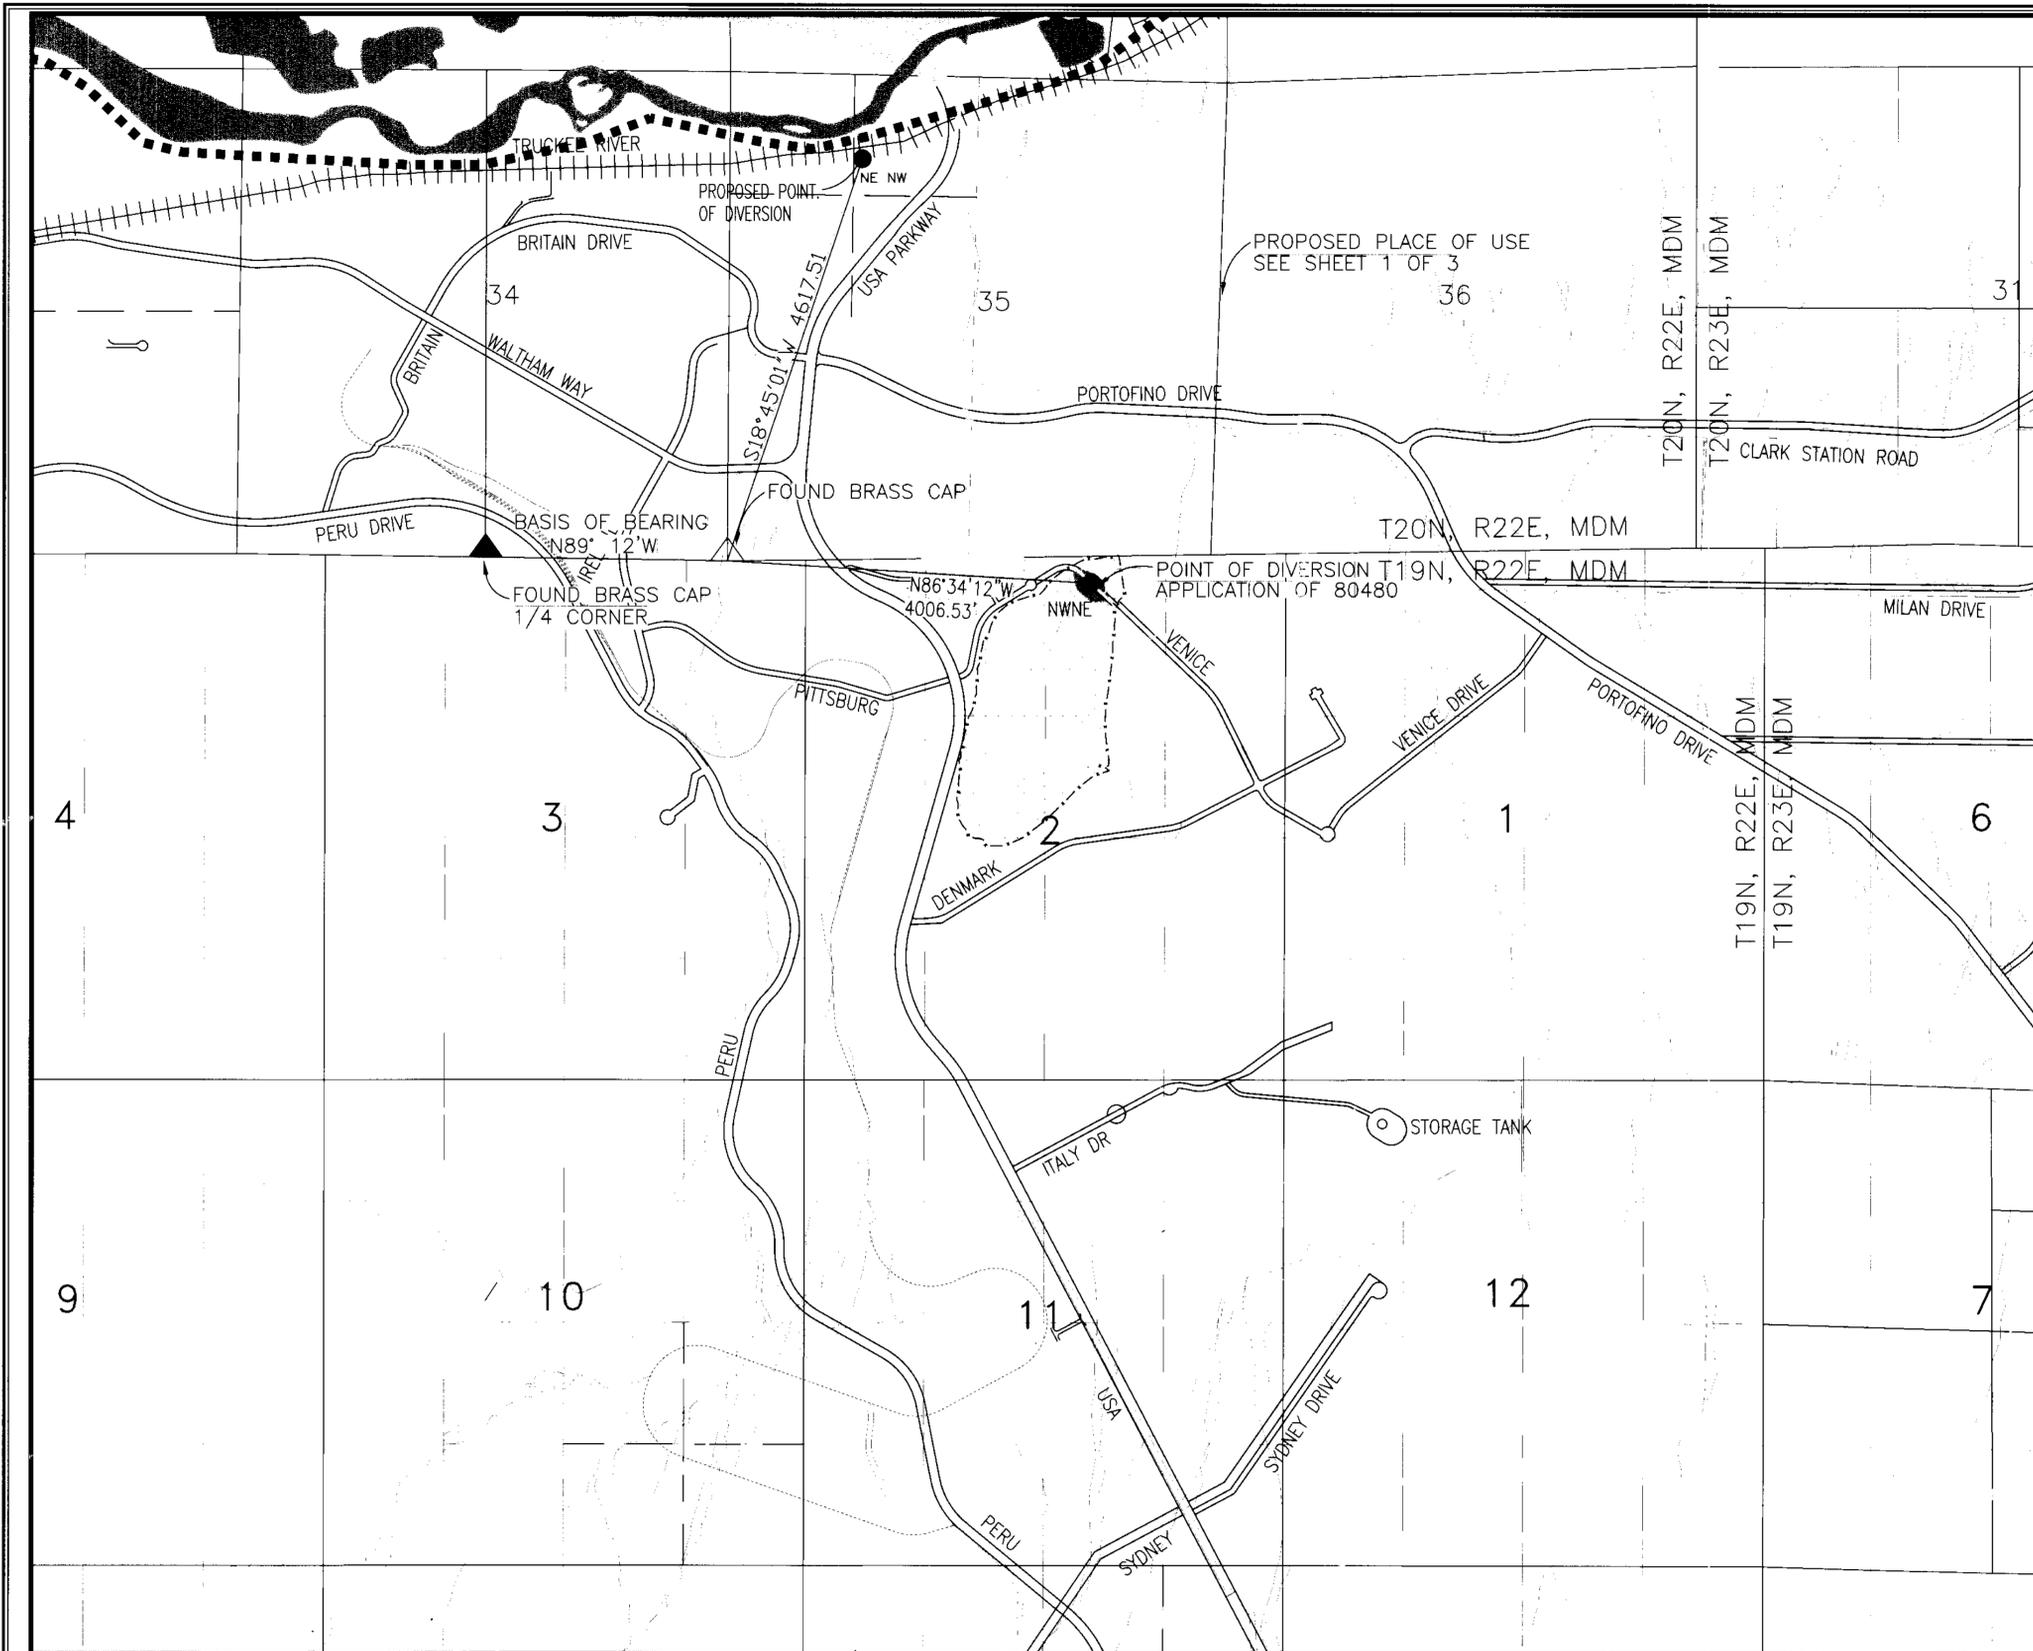

BASIS OF BEARING
 SOUTH LINE SE 1/4 OF SECTION 34 T20N, R22E, MDM TAKEN AS N89° 12' W, PER SUPPORTING MAP FILED UNDER PERMIT NO. 36283, ON FILE AT THE DIVISION OF WATER RECOURCES.
 REFER TO SUPPORTING MAP FILED UNDER APPLICATION NO. 65060 FOR THE EXISTING AND PROPOSED PLACE OF USE.

LEGEND

- RAIL (dashed line with cross-ticks)
- ASAMERA EFFLUENT STORAGE FACILITY (dashed line with 'x' marks)
- ROADWAY (solid line)

SCALE 1" = 1000'

1000 0 1000 2000 3000 4000

NORTH (arrow pointing up)

PROPOSED POINT OF DIVERSION
 WITHIN NE 1/4 NW 1/4
 SECTION 35 T20N R22E MDM.

MICHAEL D. BUSCHELMAN CONSULTING, INC.
 P.O. BOX 51371
 SPARKS, NEVADA 89435
 PH: (775) 355-9628

STATE ENGINEER'S USE

FILED JUN 29 2011

PLATE NUMBER 80943

MAP TO ACCOMPANY
 APPLICATION TO CHANGE
 THE POINTS OF DIVERSION,
 PLACES AND MANNER OF USE FOR
 MUNICIPAL PURPOSES BY
 TRI GENERAL IMPROVEMENT DISTRICT
 FROM CARSON RIVER AND TRUCKEE RIVER WATER
 SOURCES IN LYON AND STOREY COUNTY, NEVADA

STATE OF NEVADA
 COUNTY OF WASHOE SS

I, Michael D. Buschelman, being first duly sworn, depose and say that this map, consisting of one sheet, has been correctly drawn to the designated scales from a survey made under my supervision and direction on or before May 13th, 2011; that this map truly and correctly represents the existing place of use of a portion of Truckee River Claim No. 3 in Churchill County, Nevada, by the TRI General Improvement District for municipal purposes.



MICHAEL D. BUSCHELMAN
 STATE WATER RIGHTS SURVEYOR NO. 792

SUBSCRIBED AND SWORN TO BEFORE ME THIS 15th DAY OF June, 2011.


MARY ROTH
 NOTARY PUBLIC IN AND FOR WASHOE COUNTY, NEVADA




- NOTE:
- 1) Refer to parcel map under Doc#355668 filed in Churchill County, Nevada.
 - 2) Refer to Water Right Deed filed under the Churchill County Recorder's office under Document No. 388219 to Carson Water Subconservancy District.
 - 3) Refer to Truckee Carson Irrigation District Water Rights Detail Records under Serial Number 555-1-A.
 - 4) Refer to Churchill County, NV APN# 008-411-93.
 - 5) The Existing Point of Diversion is Derby Dam as described in the Truckee River Decree under Claim no. 3.

BASIS OF BEARINGS
 U.S. Bureau of Reclamation and Truckee Carson Irrigation District water right contract maps on file at Truckee Carson Irrigation District office at 2666 Harrigan Road, Fallon, Nevada, 89406.

- LEGEND
- EXISTING PLACE OF USE
 - DEEDED TO CARSON WATER SUB-CONSERVANCY DISTRICT (CWSCD)

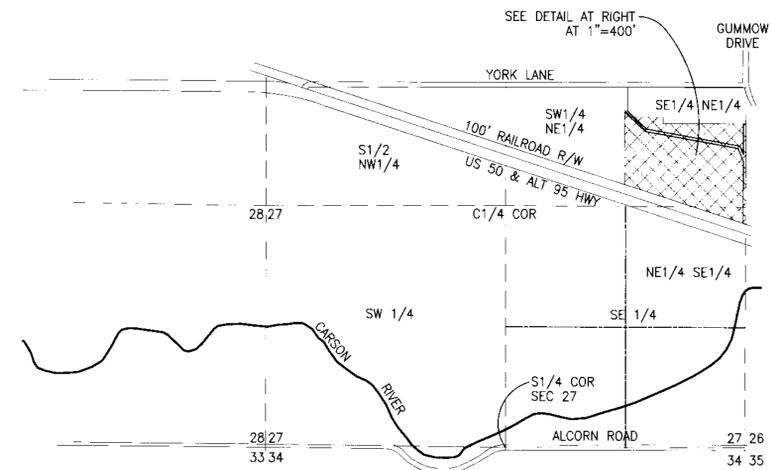

VICINITY MAP
 T19N R28E MDM
 SCALE: 1"=1000'

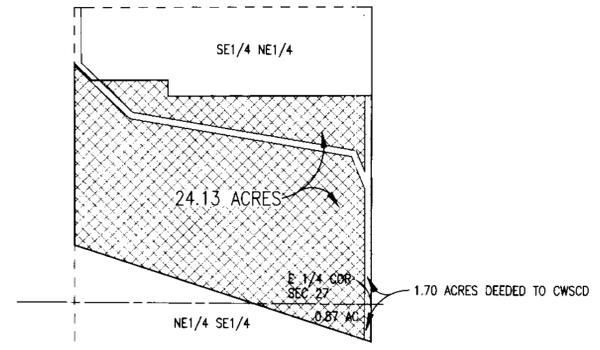

DETAIL
 SE1/4 NE1/4 & NE1/4 SE1/4
 SECTION 27 T19N, R28E, MDM
 SCALE: 1"=400'

MICHAEL D. BUSCHELMAN CONSULTING, INC.
 P.O. BOX 51371
 SPARKS, NEVADA 89435
 PH: (775) 355-9628

STATE ENGINEER'S USE
 80941-80941
 FILED
 JUN 27 2011

MAP TO ACCOMPANY APPLICATION TO CHANGE THE POINT OF DIVERSION AND PLACE AND MANNER OF USE OF A PORTION OF WATER UNDER THE FINAL DECREE UNITED STATES OF AMERICA VS. ORR WATER DITCH COMPANY CLAIM 3 FOR MUNICIPAL PURPOSES FOR THE TRI GENERAL IMPROVEMENT DISTRICT FROM THE WATERS OF THE TRUCKEE AND CARSON RIVERS IN CHURCHILL COUNTY, NEVADA