


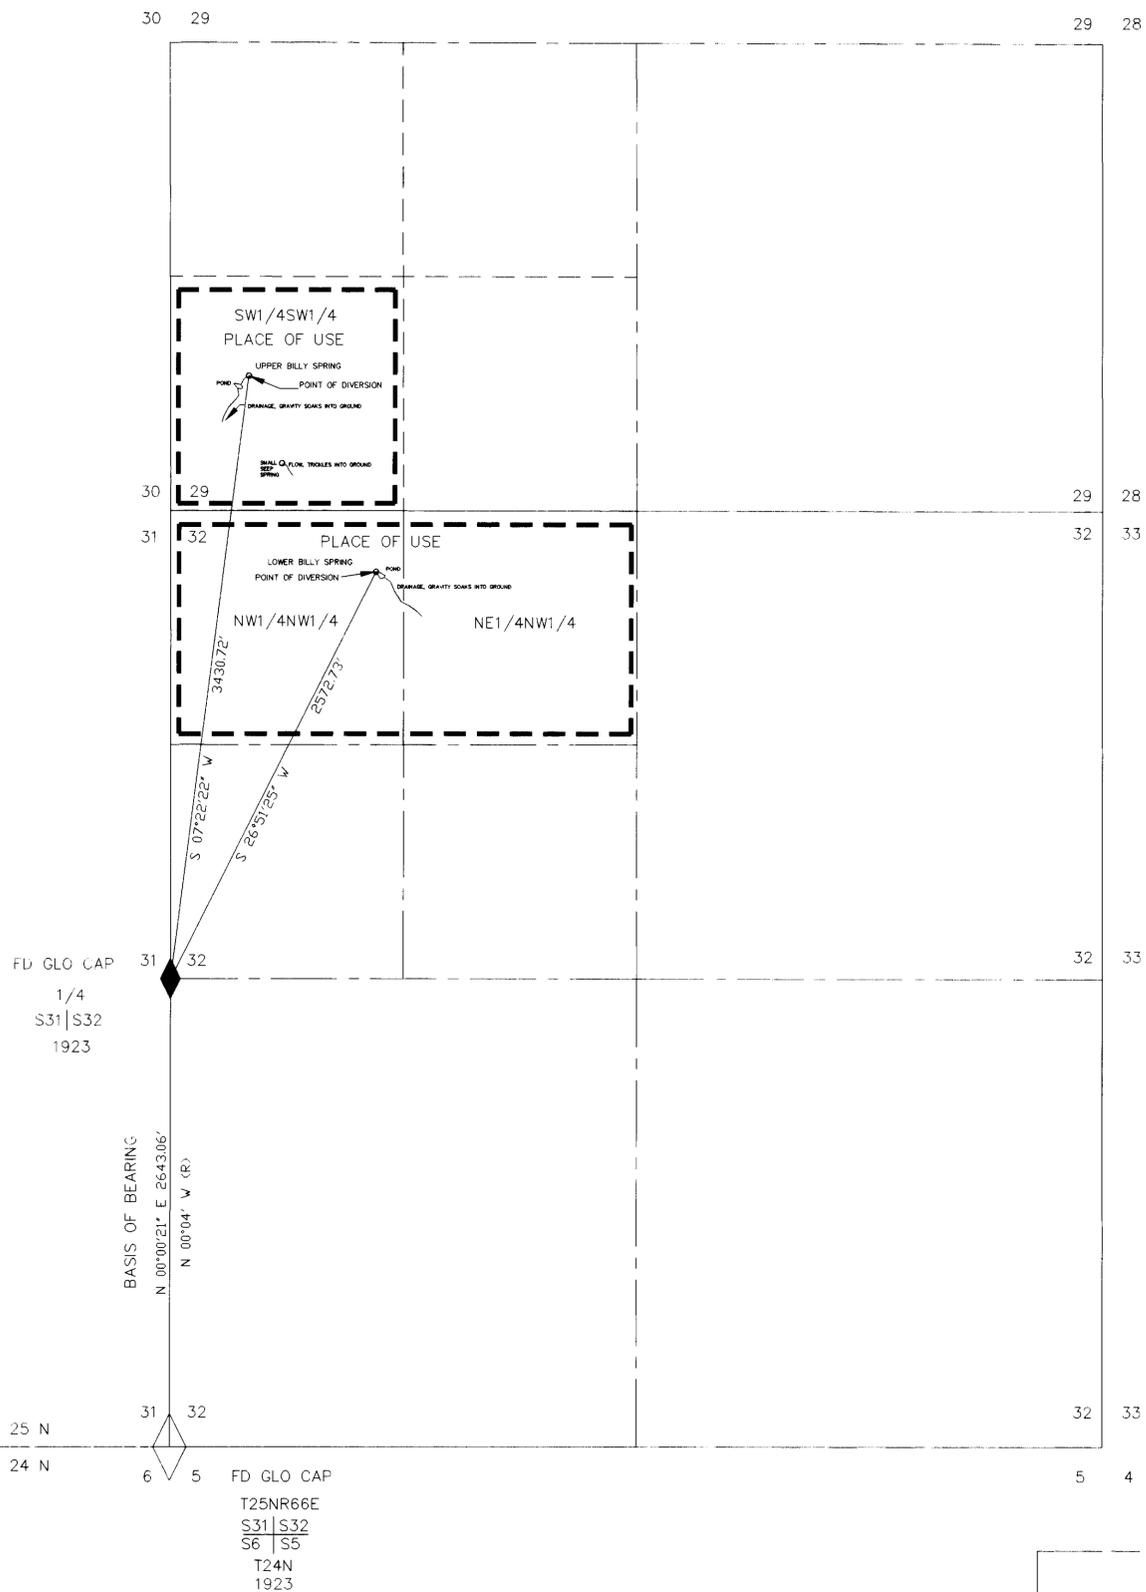

1cm = 1.0 ppm



NOTES _____
 DATUM: NAD83
 SPRINGS LOCATED WITHIN T25NR66E, MDM

MOUNTAIN HIGH SURVEYING
 1500 MURRY STREET, ELY, NV. 89301
 775-289-6722

STATE OF NEVADA }
 COUNTY OF WHITE PINE } SS

SURVEYOR'S AFFIDAVIT

I, DAVID E. PROVOST, BEING FIRST DULY SWORN, DEPOSE AND SAY THAT THIS MAP, CONSISTING OF ONE SHEET NUMBERED FROM 1 TO 1 INCLUSIVE, HAS BEEN CORRECTLY DRAWN TO THE DESIGNATED SCALE FROM FIELD NOTES OF A SURVEY MADE BY ME, OR UNDER MY SUPERVISION AND DIRECTION, BETWEEN THE 3RD OF JULY 2011 AND THE 4TH OF JULY 2011, THAT IT TRULY AND CORRECTLY REPRESENTS THE PROPOSED LOCATION AND EXTENT OF THE WORKS USED TO DIVERT WATER FROM UPPER BILLY AND LOWER BILLY SPRINGS IN WHITE PINE COUNTY, NEVADA BY HENRY C. VOGLER IV FOR STOCK WATERING PURPOSES. THAT THE PROPOSED POINT OF DIVERSION, THE APPROXIMATE LOCATION AND SIZE OF THE DIVERTING CHANNEL OR OTHER CONDUIT, THE PLACE AND MANOR OF USE, AND THE LOCATION AND NAMES OF ALL OTHER WORKS OR STREAMS WHICH ARE CROSSED BY, OR CONNECTED WITH THE SAID WORKS, ARE FULLY AND CORRECTLY DESIGNATED THEREON.

David E. Provost
 DAVID E. PROVOST PLS
 NV STATE WATER RIGHT SURVEYOR 988




SIGNED AND SWORN TO BEFORE ME ON July 5, 2011 2011, BY DAVID E. PROVOST.
 SUBSCRIBED AND SWORN TO ON THE 5th DAY OF JULY 2011.

Kelly Jackson
 NOTARY PUBLIC IN AND FOR
 WHITE PINE COUNTY, NEVADA

MY COMMISSION EXPIRES: 2-24-2014



BASIS OF BEARING: GPS OBSERVATION, FOUND MONUMENTS SOUTH HALF, WEST BOUNDARY SECTION 32

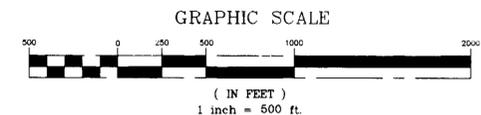

80954 CERTIFICATE NO. 19092 ISSUED 5-10-13

80955 CERTIFICATE NO. 19093 ISSUED 5-10-13

SHEET 1 OF 1

STATE ENGINEER'S USE

80954 - 80955



MAP TO ACCOMPANY APPLICATION TO
 APPROPRIATE WATER

FOR: STOCK WATER
 BY: HENRY C. VOGLER IV
 FROM: UPPER BILLY & LOWER BILLY SPRINGS
 IN: WHITE PINE COUNTY, NEVADA

80955 80954