


TOWNSHIP 9 NORTH, RANGE 61 EAST, M.D.B. and M.

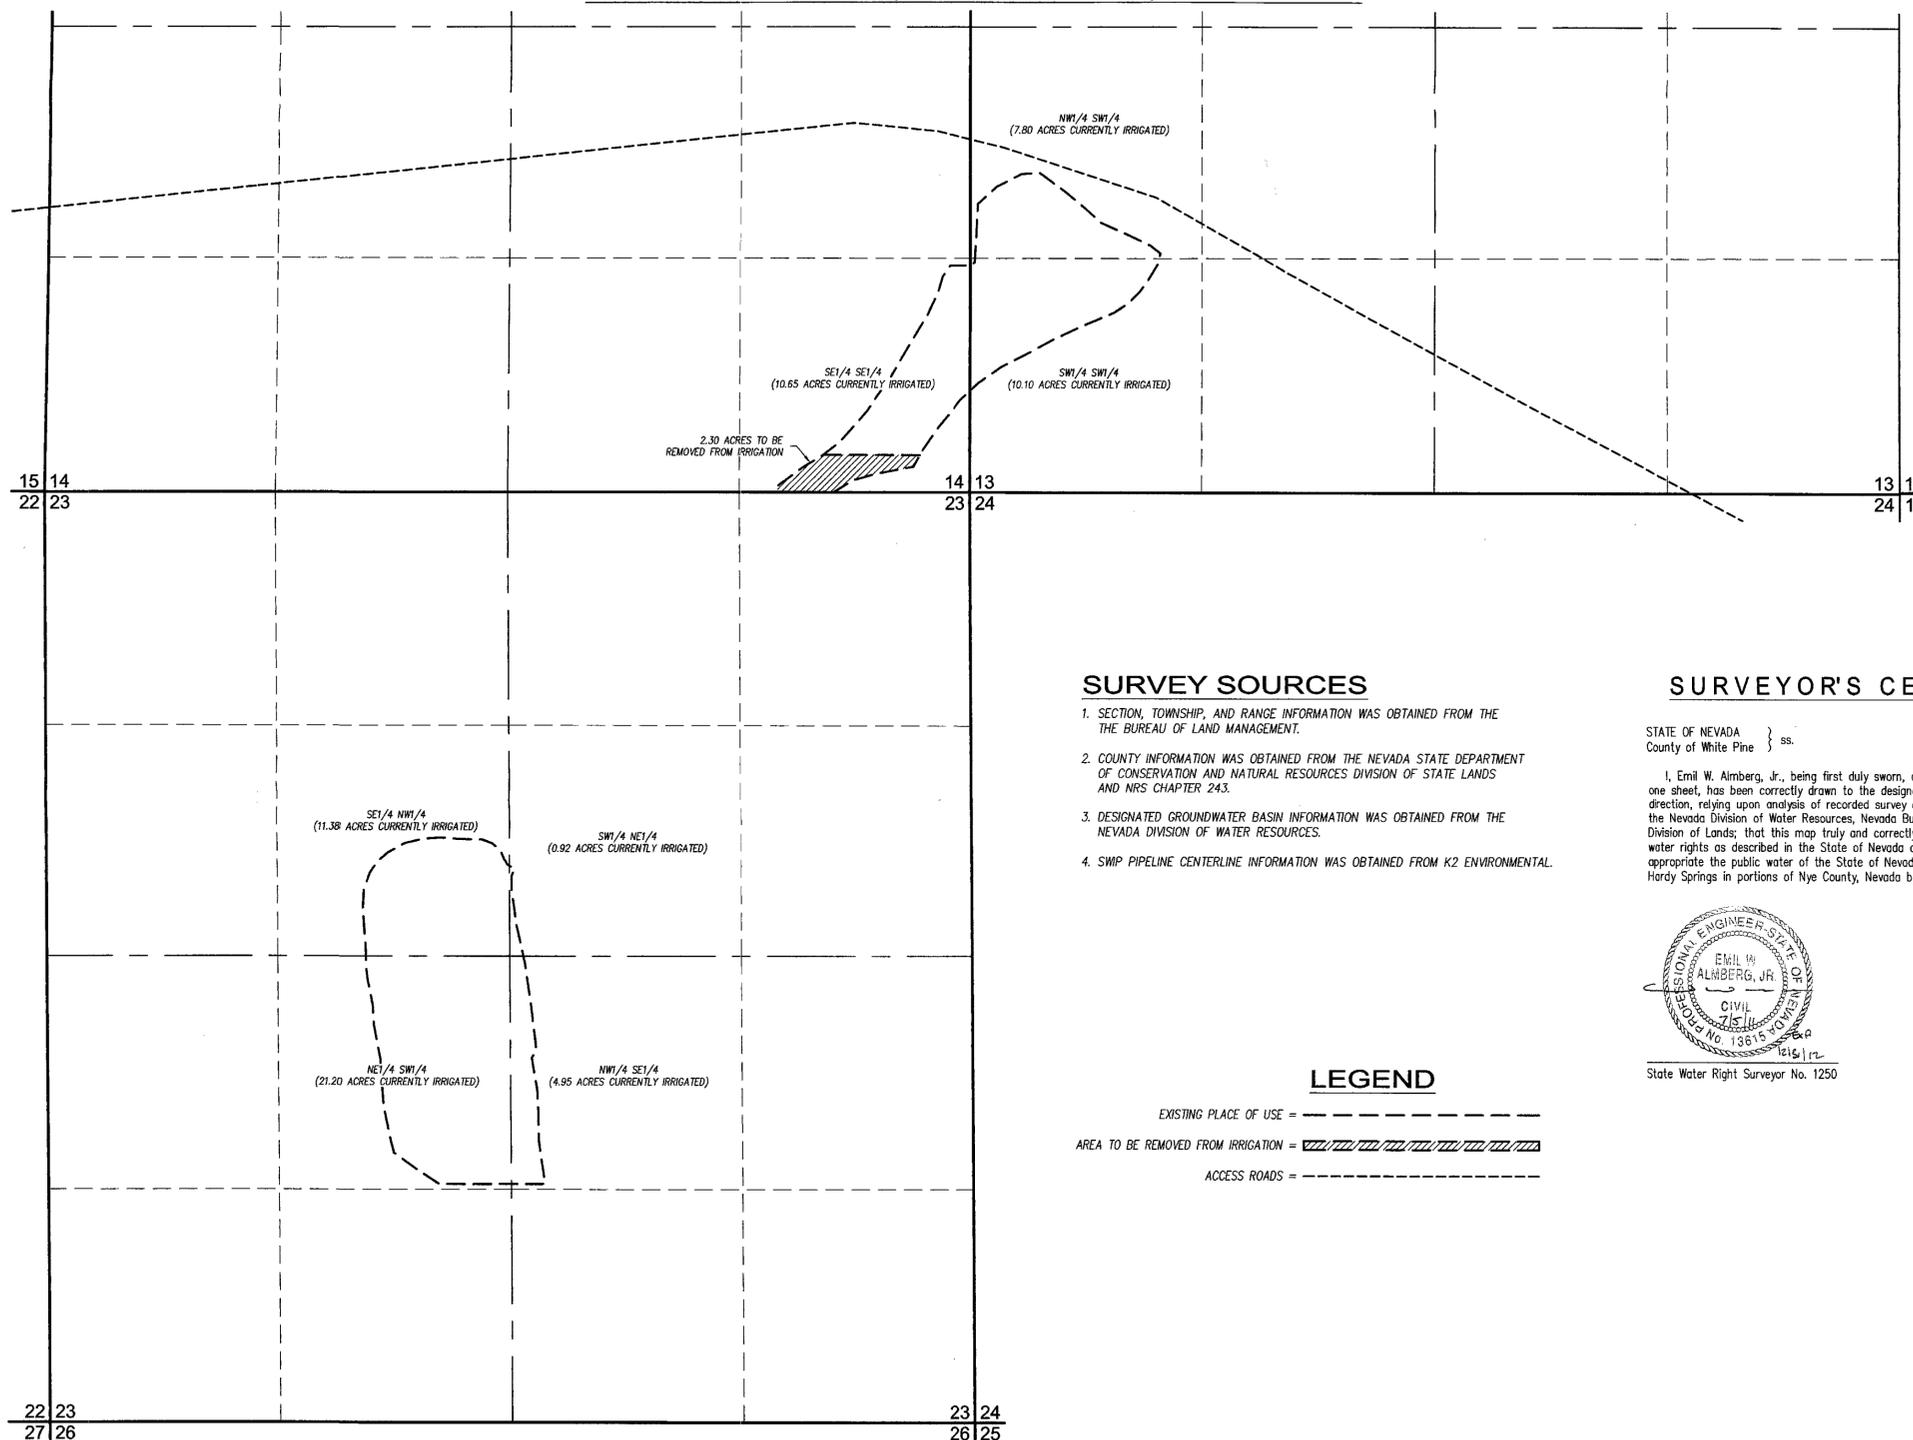

SURVEY SOURCES

1. SECTION, TOWNSHIP, AND RANGE INFORMATION WAS OBTAINED FROM THE BUREAU OF LAND MANAGEMENT.
2. COUNTY INFORMATION WAS OBTAINED FROM THE NEVADA STATE DEPARTMENT OF CONSERVATION AND NATURAL RESOURCES DIVISION OF STATE LANDS AND NRS CHAPTER 243.
3. DESIGNATED GROUNDWATER BASIN INFORMATION WAS OBTAINED FROM THE NEVADA DIVISION OF WATER RESOURCES.
4. SWIP PIPELINE CENTERLINE INFORMATION WAS OBTAINED FROM K2 ENVIRONMENTAL.

SURVEYOR'S CERTIFICATE

STATE OF NEVADA }
County of White Pine } ss.


I, Emil W. Almborg, Jr., being first duly sworn, depose and say that this map, consisting of one sheet, has been correctly drawn to the designated scale, under my supervision and direction, relying upon analysis of recorded survey documents and other documents located at the Nevada Division of Water Resources, Nevada Bureau of Land Management, and Nevada Division of Lands; that this map truly and correctly represents the proposed place of use of water rights as described in the State of Nevada application number listed below to appropriate the public water of the State of Nevada for Powerline Construction Use, from Hardy Springs in portions of Nye County, Nevada by Bruce A. and Pamela G. Jensen.



State Water Right Surveyor No. 1250


LEGEND

- EXISTING PLACE OF USE = - - - - -
- AREA TO BE REMOVED FROM IRRIGATION = [Hatched Pattern]
- ACCESS ROADS = - - - - -

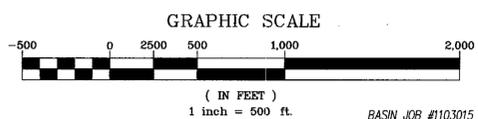

B Basin Engineering
Consulting Engineers & Land Surveyors
1070 E. Altman Street, Elko, NV 89501
Phone: (775) 289-9800 Fax: (775) 289-9802

STATE ENGINEER'S USE

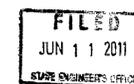

MAP TO ACCOMPANY APPLICATION TO CHANGE THE PLACE OF USE AND MANNER OF USE OF A PORTION OF PERMIT NO. 28206, CERTIFICATE NO. 9416

FOR POWERLINE CONSTRUCTION
BY BRUCE A. AND PAMELA G. JENSEN
FROM HARDY SPRINGS
IN NYE COUNTY, NEVADA

81886 80963