


**BASIS OF BEARING**  
 THE BEARING OF N 0°01'32" E, BEING THE WEST LINE OF SECTION 31, T 16 S, R 49 E, MDM, AS SHOWN ON RECORD OF SURVEY RECORDED AS DOCUMENT 60675 IN THE OFFICE OF THE NYE COUNTY RECORDER.

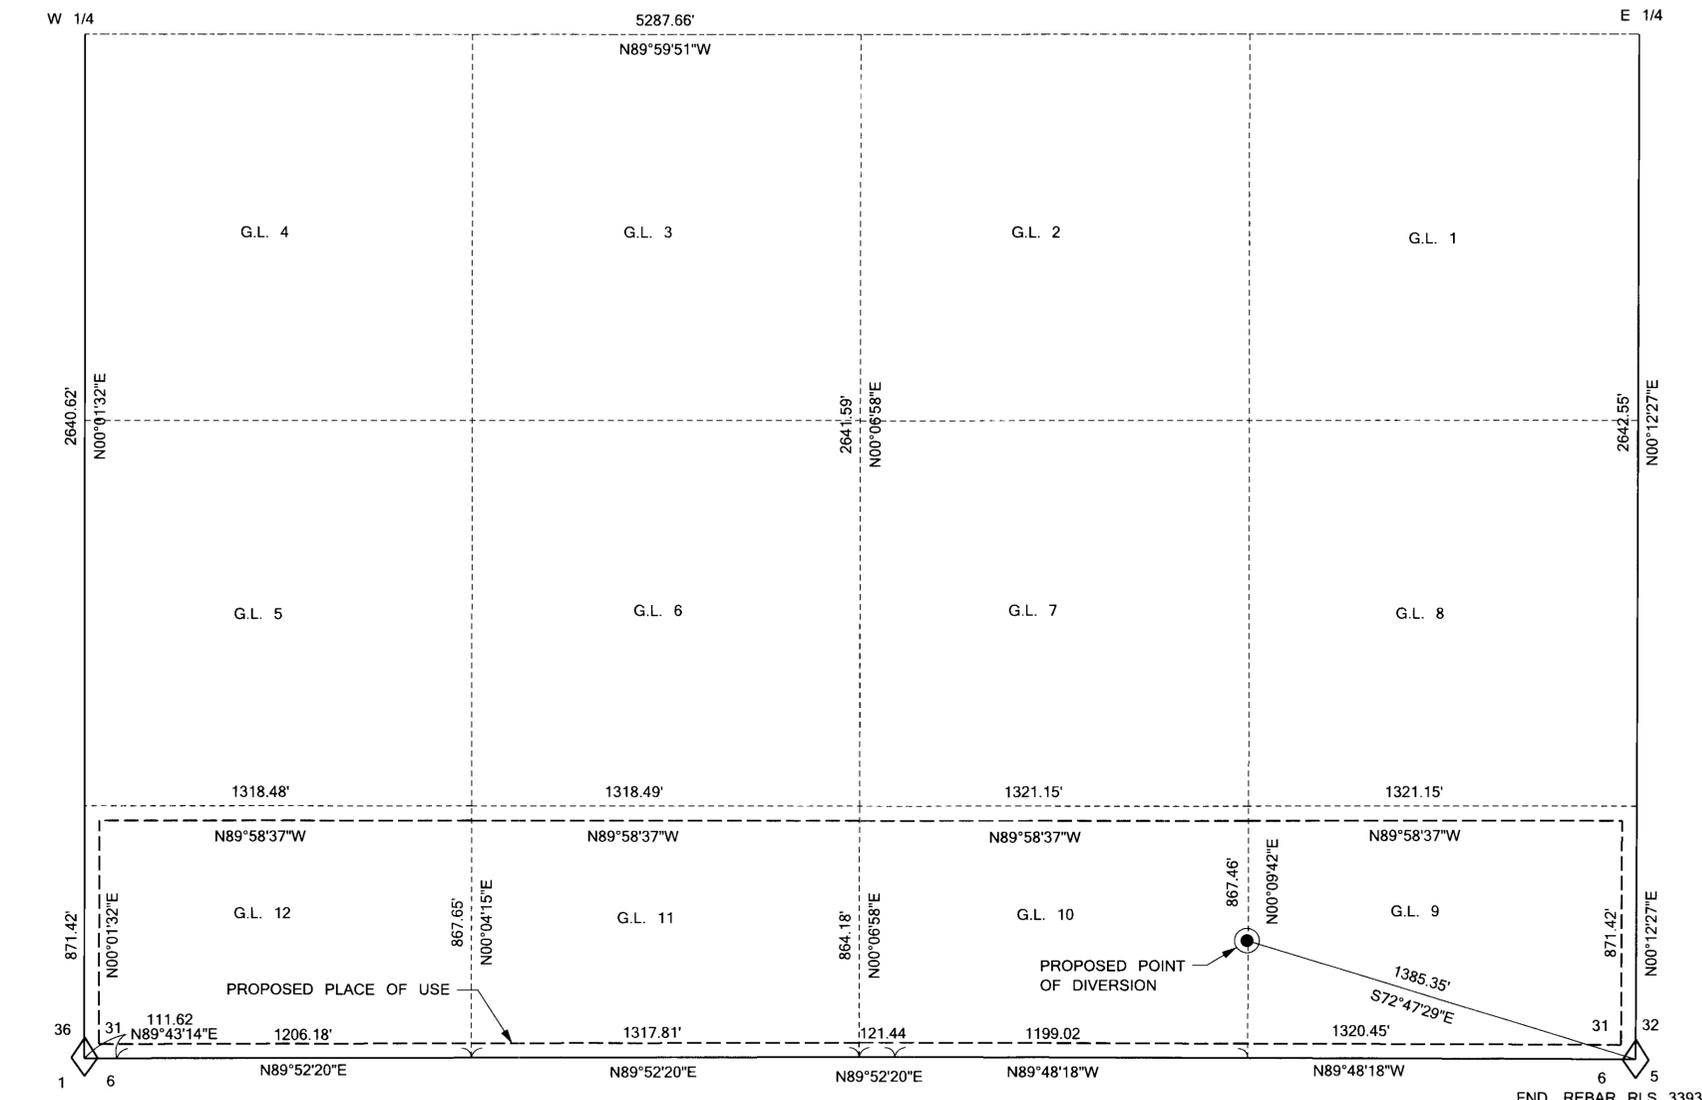

FND. BLM CAP  
 SW COR SEC. 31

FND. REBAR RLS 3393  
 SE COR SEC. 31

STATE OF NEVADA)  
 COUNTY OF CLARK)

I, LANCE M. OLSON, BEING FIRST DULY SWORN, DEPOSE AND SAY THAT SITE INSPECTIONS HAVE BEEN MADE BY ME, OR UNDER MY SUPERVISION AND DIRECTION, BETWEEN THE 27TH DAY OF JUNE 2011 AND THE 28TH DAY OF JUNE 2011, THAT THE LOCATION OF EACH REFERENCE MONUMENT HAS BEEN VERIFIED BY SITE INSPECTION; THAT THE PLACE OF USE SITES HAVE BEEN INSPECTED; THAT THIS MAP, CONSISTING OF 1 SHEET, NUMBERED FROM 1 TO 1 INCLUSIVE, HAS BEEN CORRECTLY DRAWN TO THE DESIGNATED SCALE FROM SURVEYING CALCULATION NOTES PREPARED BY ME, OR UNDER MY SUPERVISION AND DIRECTION, RELYING UPON THE ANALYSIS OF RECORDED SURVEYING MAPS AND OTHER RECORDED SURVEYING DOCUMENTS IN THE OFFICE OF THE:

STATE ENGINEER AND COUNTY RECORDER


THAT THIS MAP TRULY AND CORRECTLY REPRESENTS THE PROPOSED LOCATION AND EXTENT OF THE WORKS USED TO DIVERT WATER FROM UNDERGROUND IN NYE COUNTY, NEVADA, BY

AMARGOSA ESTATES WATER CO. LLC.

THAT THE POINT OF DIVERSION, THE APPROXIMATE LOCATION AND SIZE OF THE DIVERTING CHANNEL OR OTHER CONDUIT, MANNER OF USE, AND THE LOCATION AND NAMES OF ALL OTHER WORKS OR STREAMS WHICH ARE CROSSED BY, OR CONNECTED WITH THE SAID WORKS, ARE FULLY AND CORRECTLY DESIGNATED THEREON.

*[Signature]*  
 LANCE M. OLSON, P.E.  
 STATE WATER RIGHT SURVEYOR NO. 1098

SUBSCRIBED AND SWORN TO BEFORE ME  
 THIS 15<sup>th</sup> DAY OF July 2010  
 NOTARY PUBLIC IN FOR CLARK COUNTY, NEVADA  
 MY COMMISSION EXPIRES 6/21/14  
 X *[Signature]*

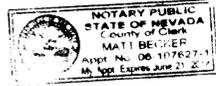

**PROPOSED PLACE OF USE**  
 GOVERNMENT LOTS 9, 10, 11 AND 12, SECTION 31,  
 T 16 S, R 49 E, MDM, NYE COUNTY, NEVADA

STATE ENGINEERS USE



STATE ENGINEERS USE  
 JUL 21 PM 1:20

MAP TO ACCOMPANY APPLICATION FOR PERMIT TO APPROPRIATE THE PUBLIC WATERS OF THE STATE OF NEVADA

FOR: AMARGOSA ESTATES WATER CO. LLC  
 PURPOSE: QUASI-MUNICIPAL  
 FROM: UNDERGROUND SOURCE IN NYE COUNTY, NEVADA