

SHOSHONE
PASS 5,600'


STATE OF NEVADA }
COUNTY OF Washoe } ss.

I, Martin Ugalde, being first duly sworn depose and say that this map, consisting of one sheet, inclusive, has been correctly drawn to the designated scale from field notes of a survey made by me, or under my supervision and direction on 8/9/11, and that it truly and correctly represents the proposed location and extent of the works used to divert water from underground sources in Churchill County, Nevada, for stockwater purposes; that the proposed point of diversion, the approximate place and manner of use, and the location and names of all other works or streams which are crossed by, or connected with the said works, are fully and correctly designated thereon.

Martin Ugalde
State Water Rights Surveyor No. 1036

Subscribed and sworn to before me this 15th day of August, 2011.


Notary Public in and for Washoe County, Nevada
My Commission Expires March 15, 2013.

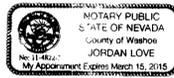


NOTE: WATER RIGHTS MAP BASED UPON
USGS 7.5 MINUTE TOPOGRAPHIC
MAP NEW PASS WELL: GCDB;
PROJECTION: TRANSVERSE MERCATOR
HORIZONTAL: NAD27

LEGEND

- Section _____
- 1/4 Section - - - - -
- 1/16 Section - - - - -
- Corner Found ◊
- County Line - - - - -
- Allotment Line - · - · -
- Watercourse ~~~~~
- Road _____

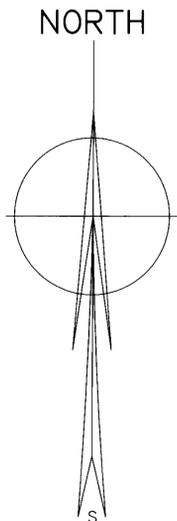

1" = 800'
1: 9,600 Fractional Scale

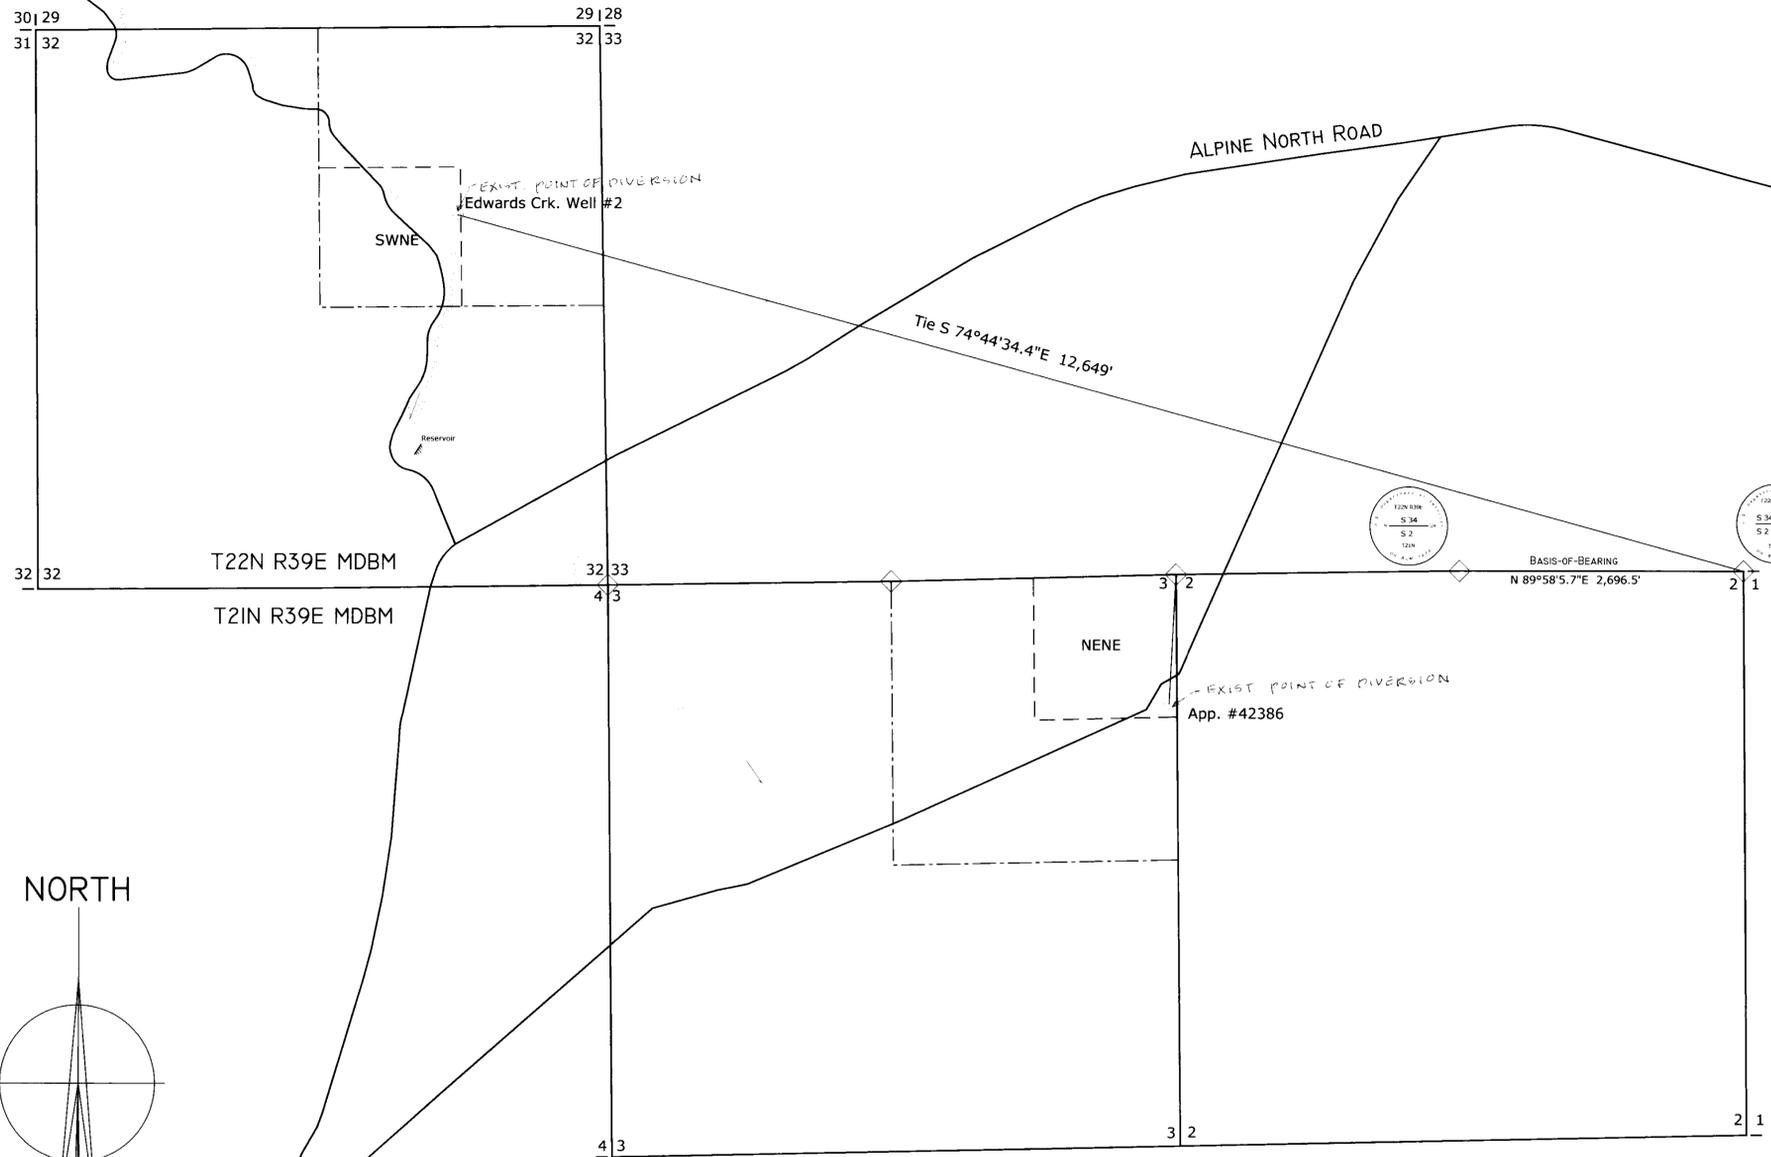


Scale in Feet

CERTIFICATE NO. 19141 ISSUED 9-6-13

FOR STATE ENGINEER'S USE

31027

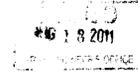

MAP
TO ACCOMPANY APPLICATION FOR
STOCKWATER WELL

BY MICHAEL A. & CLAUDIA C. CASEY
53603 AUSTIN HWY, FALLON, NV 89406
FROM UNDERGROUND SOURCES
IN CHURCHILL COUNTY,
NEVADA