

STATE OF NEVADA }  
 COUNTY OF STOREY } SS

I, DENNIS M. ANDERSON, BEING FIRST DULY SWORN, DEPOSE AND SAY THAT SITE INSPECTIONS HAVE BEEN MADE BY ME, OR UNDER MY SUPERVISION, ON THE 29th OF JULY 2011; THAT THE LOCATION OF EACH REFERENCE MONUMENT HAS BEEN VERIFIED BY SITE INSPECTION; THAT THE POINT OF DIVERSION AND THE PLACE OF USE SITES HAVE BEEN INSPECTED; THAT THIS MAP CONSISTING OF 1 SHEET HAS BEEN CORRECTLY DRAWN TO THE DESIGNATED SCALE FROM SURVEYING CALCULATION NOTES PREPARED BY ME, OR UNDER MY SUPERVISION AND DIRECTION, RELYING UPON ANALYSIS OF RECORDED SURVEY MAPS AND OTHER SURVEYING DOCUMENTS IN THE OFFICE OF THE NEVADA STATE ENGINEER AND THE STOREY COUNTY RECORDER OFFICE; THAT THIS MAP TRULY AND CORRECTLY REPRESENTS THE PROPOSED PLACE OF USE AND LOCATION AND EXTENT OF THE WORKS USED TO DIVERT WATER FROM AN UNDERGROUND SOURCE, IN STOREY COUNTY, NEVADA, BY THE PLUM MINING COMPANY, LLC FOR MINING PURPOSES. THAT THE PROPOSED POINT OF DIVERSION AND RETURN, THE LOCATION OF THE MINE, THE APPROXIMATE SIZE AND CAPACITY OF THE DIVERTING CONDUIT, AND THE LOCATION AND NAMES OF ALL WORKS OR STREAMS WHICH ARE CROSSED BY OR CONNECTED WITH SAID WORKS, ARE FULLY AND CORRECTLY DESIGNATED HEREON.

*Dennis M. Anderson*  
 STATE WATER RIGHTS SURVEYOR No. 1056  
 NEVADA M.E. 9133

SUBSCRIBED AND SWORN TO BEFORE ME ON THIS 29 DAY OF July 2011

NOTARY PUBLIC IN AND FOR Carson City COUNTY, NEVADA

MY COMMISSION EXPIRES 8-1-14

*Linda McKenzie*



**BASIS OF BEARINGS:**

THE HORIZONTAL DATUM OF THIS SURVEY IS THE NEVADA STATE PLANE COORDINATE SYSTEM, ZONE WEST, NORTH AMERICAN DATUM 1983/1994 (NAD '83/'94). PROJECT COMBINED SCALE FACTOR USED FOR THIS AREA IS 0.9997470400. THE BASIS OF BEARINGS IS THE GRID BEARING BETWEEN THE NEVADA DEPARTMENT OF TRANSPORTATION CONTROL POINTS DESIGNATED "RIVER X" TO "B B X" HAVING A BEARING OF NORTH 08°20'42" WEST.




ALSO, BEING THE EAST SECTION LINE OF THE NE 1/4 SECTION 12, T. 12 N., R. 20 E., MDM WHICH BEARS NORTH 01°15' E 2669'

**REFERENCE DOCUMENTS:**

- MAP PREPARED IN SUPPORT OF CHANGE OF PLACE OF USE FOR PERMIT No. 35927, ON FILE WITH THE STATE ENGINEER'S OFFICE.


**LEGEND:**

- ◇ FOUND SECTION CORNER
- ◆ FOUND 1/4 CORNER
- SECTION LINE
- - - 1/4 OR 1/16 LINE
- EXISTING POINT OF DIVERSION
- ⊙ PROPOSED POINT OF DIVERSION
- FOUND MONUMENT AS NOTED

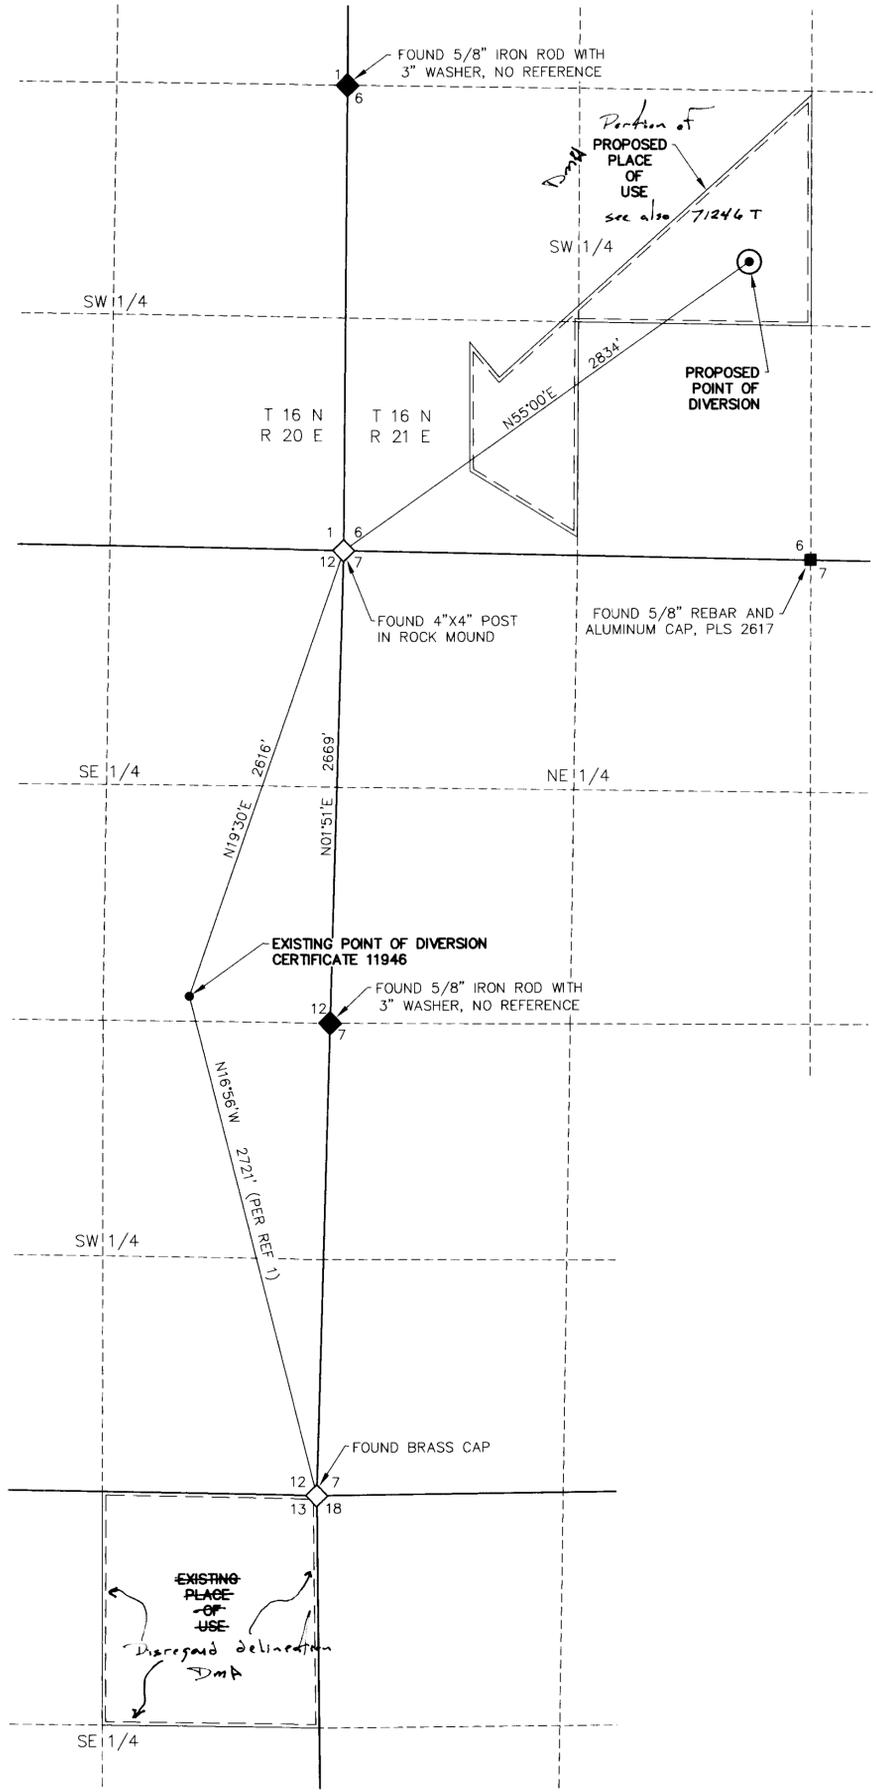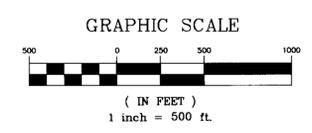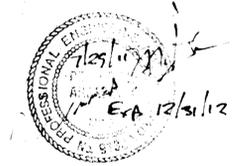

**STATE ENGINEERS USE**

8/25/11 All quarter labels are incorrect except SW 1/4 of Sec. 6, T16N, R21E

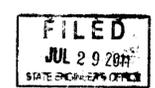

SHEET 1 of 1 JULY 29, 2011

MAP TO ACCOMPANY APPLICATION TO TEMPORARILY CHANGE THE POINT OF DIVERSION UNDER PERMIT 46828, Certificate 11946 FOR MINING AND MILLING USE BY *Plum Mining Company, LLC* of a portion of FROM UNDERGROUND SOURCES IN STOREY COUNTY NEVADA

81820T 81819T 81031T