

SOUTH HALF (S1/2) OF SECTIONS 2,
TOWNSHIP 18 SOUTH, RANGE 49 EAST

STATE OF NEVADA } SS
COUNTY OF CLARK }

I, ROBERT L. CARRINGTON, BEING FIRST DULY SWORN, DEPOSE AND SAY THAT THE SITE INSPECTIONS HAVE BEEN MADE BY ME, OR UNDER MY DIRECT SUPERVISION AND DIRECTION, BETWEEN MAY 31, 2011 AND JUNE 10, 2011 THAT THE LOCATION OF EACH REFERENCE MONUMENT HAS BEEN VERIFIED BY SITE INSPECTION; THAT THE POINT OF DIVERSION AND PLACE OF USE SITES HAVE BEEN INSPECTED; THAT THIS MAP, CONSISTING OF ONE SHEET, HAS BEEN CORRECTLY DRAWN TO THE DESIGNATED SCALE FROM SURVEY CALCULATIONS NOTES PREPARED BY ME, OR UNDER MY DIRECT SUPERVISION AND DIRECTION, RELYING UPON ANALYSIS OF RECORDED SURVEY MAPS AND OTHER RECORDED SURVEYING DOCUMENTS IN THE OFFICE OF THE COUNTY RECORDER, NYE COUNTY, NEVADA; THAT THIS MAP TRULY AND CORRECTLY REPRESENTS THE PROPOSED LOCATION AND EXTENT OF THE WORKS USED TO DIVERT WATER FROM AN UNDERGROUND SOURCE IN NYE COUNTY, NEVADA, BY PICK & SHOVEL INVESTMENTS, LLC, FOR QUASI-MUNICIPAL PURPOSES, THAT THE PROPOSED POINT OF DIVERSION, PLACE OF USE AND MANNER OF USE BY OR CONNECTED TO SAID WORKS, ARE FULLY AND CORRECTLY DESIGNATED HEREON.

ROBERT L. CARRINGTON
PROFESSIONAL LAND SURVEYOR LICENSE NO. 9103
STATE WATER RIGHTS SURVEYOR CERTIFICATE NO. 1165



SUBSCRIBED AND SWORN TO BEFORE ME ON THIS 1st DAY OF AUGUST 2011.
BY ROBERT L. CARRINGTON, PROFESSIONAL LAND SURVEYOR LICENSE NO. 9103 AND
WATER RIGHTS SURVEYOR, CERTIFICATE NO. 1165.

LETICIA F. VENEZAS
NOTARY PUBLIC IN AND FOR CLARK COUNTY, NEVADA
MY COMMISSION EXPIRES 8/4/2012



NOTES

1. THE PROPOSED POINT OF DIVERSION LIES WITHIN LOT 34 OF THE LITTLE NEVADA SUBDIVISION, DOCUMENT NO. 40753, NYE COUNTY RECORDER LYING WITHIN THE SOUTHWEST QUARTER (SW¹/₄) OF THE SOUTHWEST QUARTER (SW¹/₄) OF SECTION 2, TOWNSHIP 18 SOUTH, RANGE 49 EAST, M.D.B.&M., NYE COUNTY, NEVADA, OR AT A POINT TO WHICH THE SOUTHWEST CORNER OF SAID SECTION 2, BEARS SOUTH 80°08'06" EAST, A DISTANCE OF 3,218.11 FEET.
2. THE PROPOSED PLACE OF USE IS LOT 6, LOT 32, LOT 33, LOT 34 AND LOT 35 OF THE LITTLE NEVADA SUBDIVISION, LYING IN THE SOUTHWEST QUARTER (SW¹/₄) OF THE SOUTHWEST QUARTER (SW¹/₄) OF SECTION 2, TOWNSHIP 18 SOUTH, RANGE 49 EAST, M.D.B.&M., NYE COUNTY, NEVADA.
3. THE MANNER OF USE SHALL CHANGE TO COMMERCIAL USE.
4. THE DUTY SHOWN ON PERMIT 45061 IS 1.12 ACRE FEET PER LOT FOR A TOTAL OF 5.60 ACRE FEET OR 0.035 CUBIC FEET PER SECOND.
5. THE EXISTING PLACE OF USE IS GOVERNMENT LOT 7, THE SW¹/₄ OF THE SE¹/₄, THE SE¹/₄ AND THE SW¹/₄ OF SECTION 2, GOVERNMENT 1 AND THE NW¹/₄ OF THE NE¹/₄ OF SECTION 11, TOWNSHIP 18 SOUTH, RANGE 49 EAST, M.D.B.&M., NYE COUNTY, NEVADA.

BASIS OF BEARINGS

NORTH 89°58'46" EAST, BEING THE SOUTH LINE OF SECTION 2, TOWNSHIP 18 SOUTH, RANGE 49 EAST, M.D.M., NYE COUNTY, NEVADA, AS SHOWN ON THAT CERTAIN RECORD OF SURVEY ON FILE IN DOCUMENT NO. 563255 OF THE NYE COUNTY, NEVADA OFFICIAL RECORDS.


LEGEND

TOWNSHIP/RANGE LINES	_____
SECTION LINE	_____
QUARTER SECTION LINE	_____
SIXTEENTH SECTION LINE	_____
PROPERTY LINE	_____
PROPOSED PLACE OF USE	_____
EXISTING PLACE OF USE	_____
TIE LINE	_____
HIGHWAY RIGHT-OF-WAY	_____
PROPOSED POINT OF DIVERSION	▲
EXISTING POINT OF DIVERSION	△
FOUND GLO SECTION COR.	◆
FOUND GLO 1/4 & 1/8 CORNER	◇
FOUND POINT AS NOTED	○


SHEET 1 OF 1



2980 S. RAINBOW BLVD.
SUITE 210 C
LAS VEGAS, NEVADA 89146
(702) 596-DBLS (f) 702.933.9030
www.diamondbacklandsurveying.com

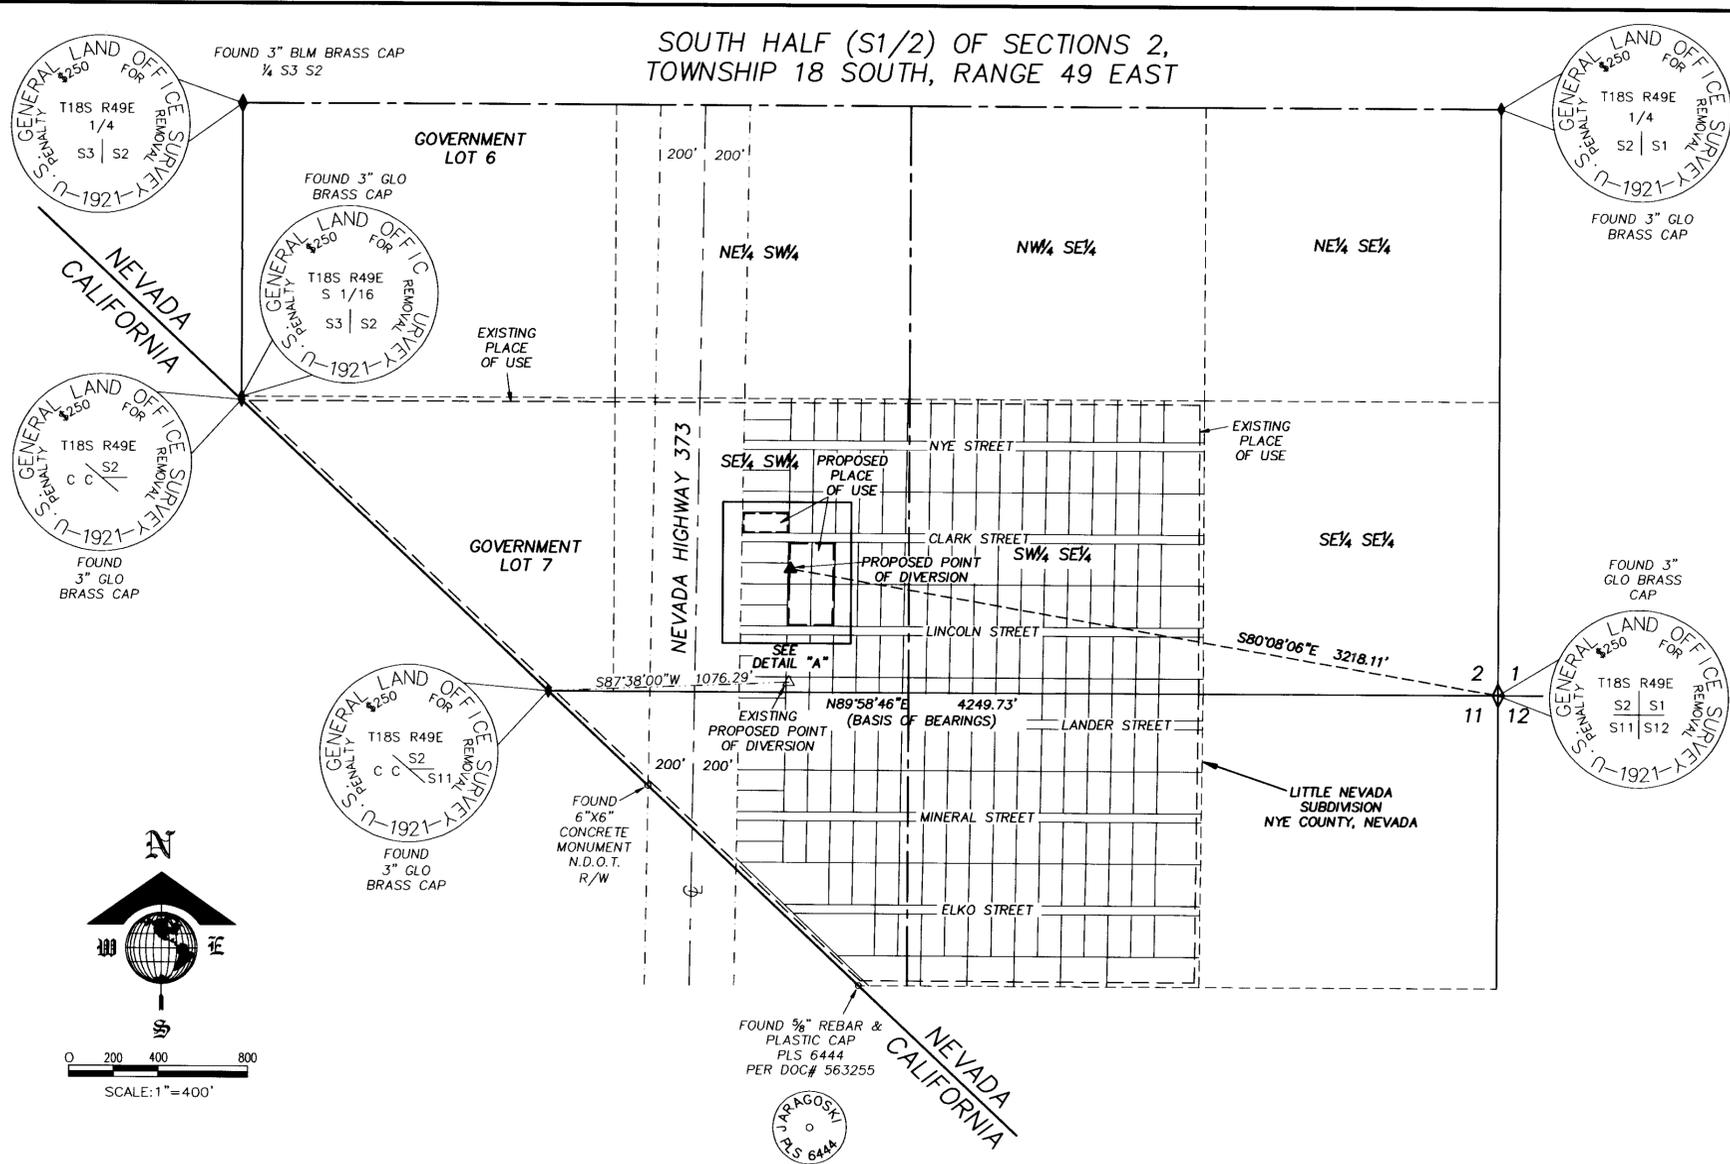


DETAIL "A"

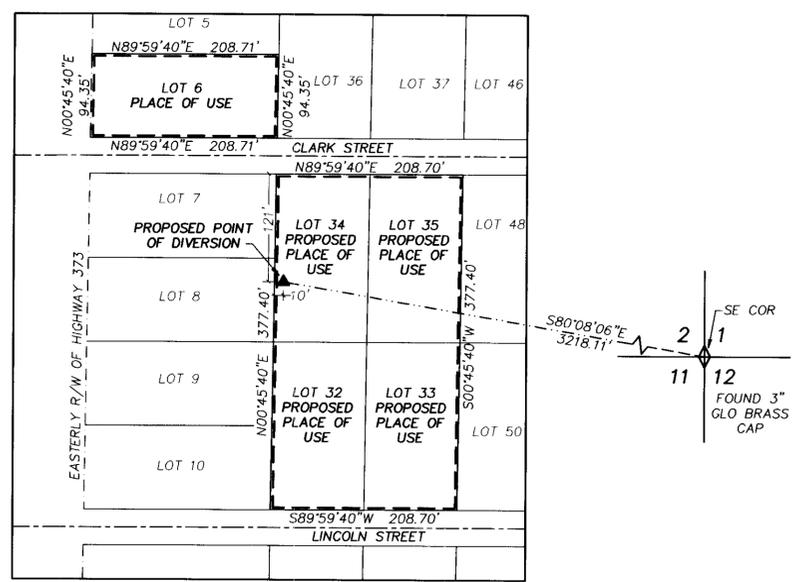

8/9/11
Affidavit should read "for Commercial Purposes"
Title Block should state "Change of Manner of Use and for Commercial Purposes"
Note #5 should be "Lot 7, the SW¹/₄ of the SE¹/₄, and the SE¹/₄ of the SW¹/₄ of Section 2"
BNC

81043

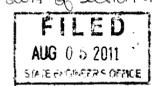

STATE ENGINEER'S USE
95-1117 5-5041102

MAP TO ACCOMPANY AN APPLICATION TO
CHANGE OF POINT OF DIVERSION AND PLACE
OF USE OF A PORTION OF PERMIT 45061
FOR QUASI-MUNICIPAL PURPOSES
BY
PICK & SHOVEL INVESTMENTS, LLC
FROM AN UNDERGROUND SOURCE IN
AMARGOSA VALLEY, NYE COUNTY, NEVADA

81043