



MAP TO ACCOMPANY APPLICATION TO CHANGE PLACE OF USE AND POINT OF DIVERSION OF PERMIT NO. 71292

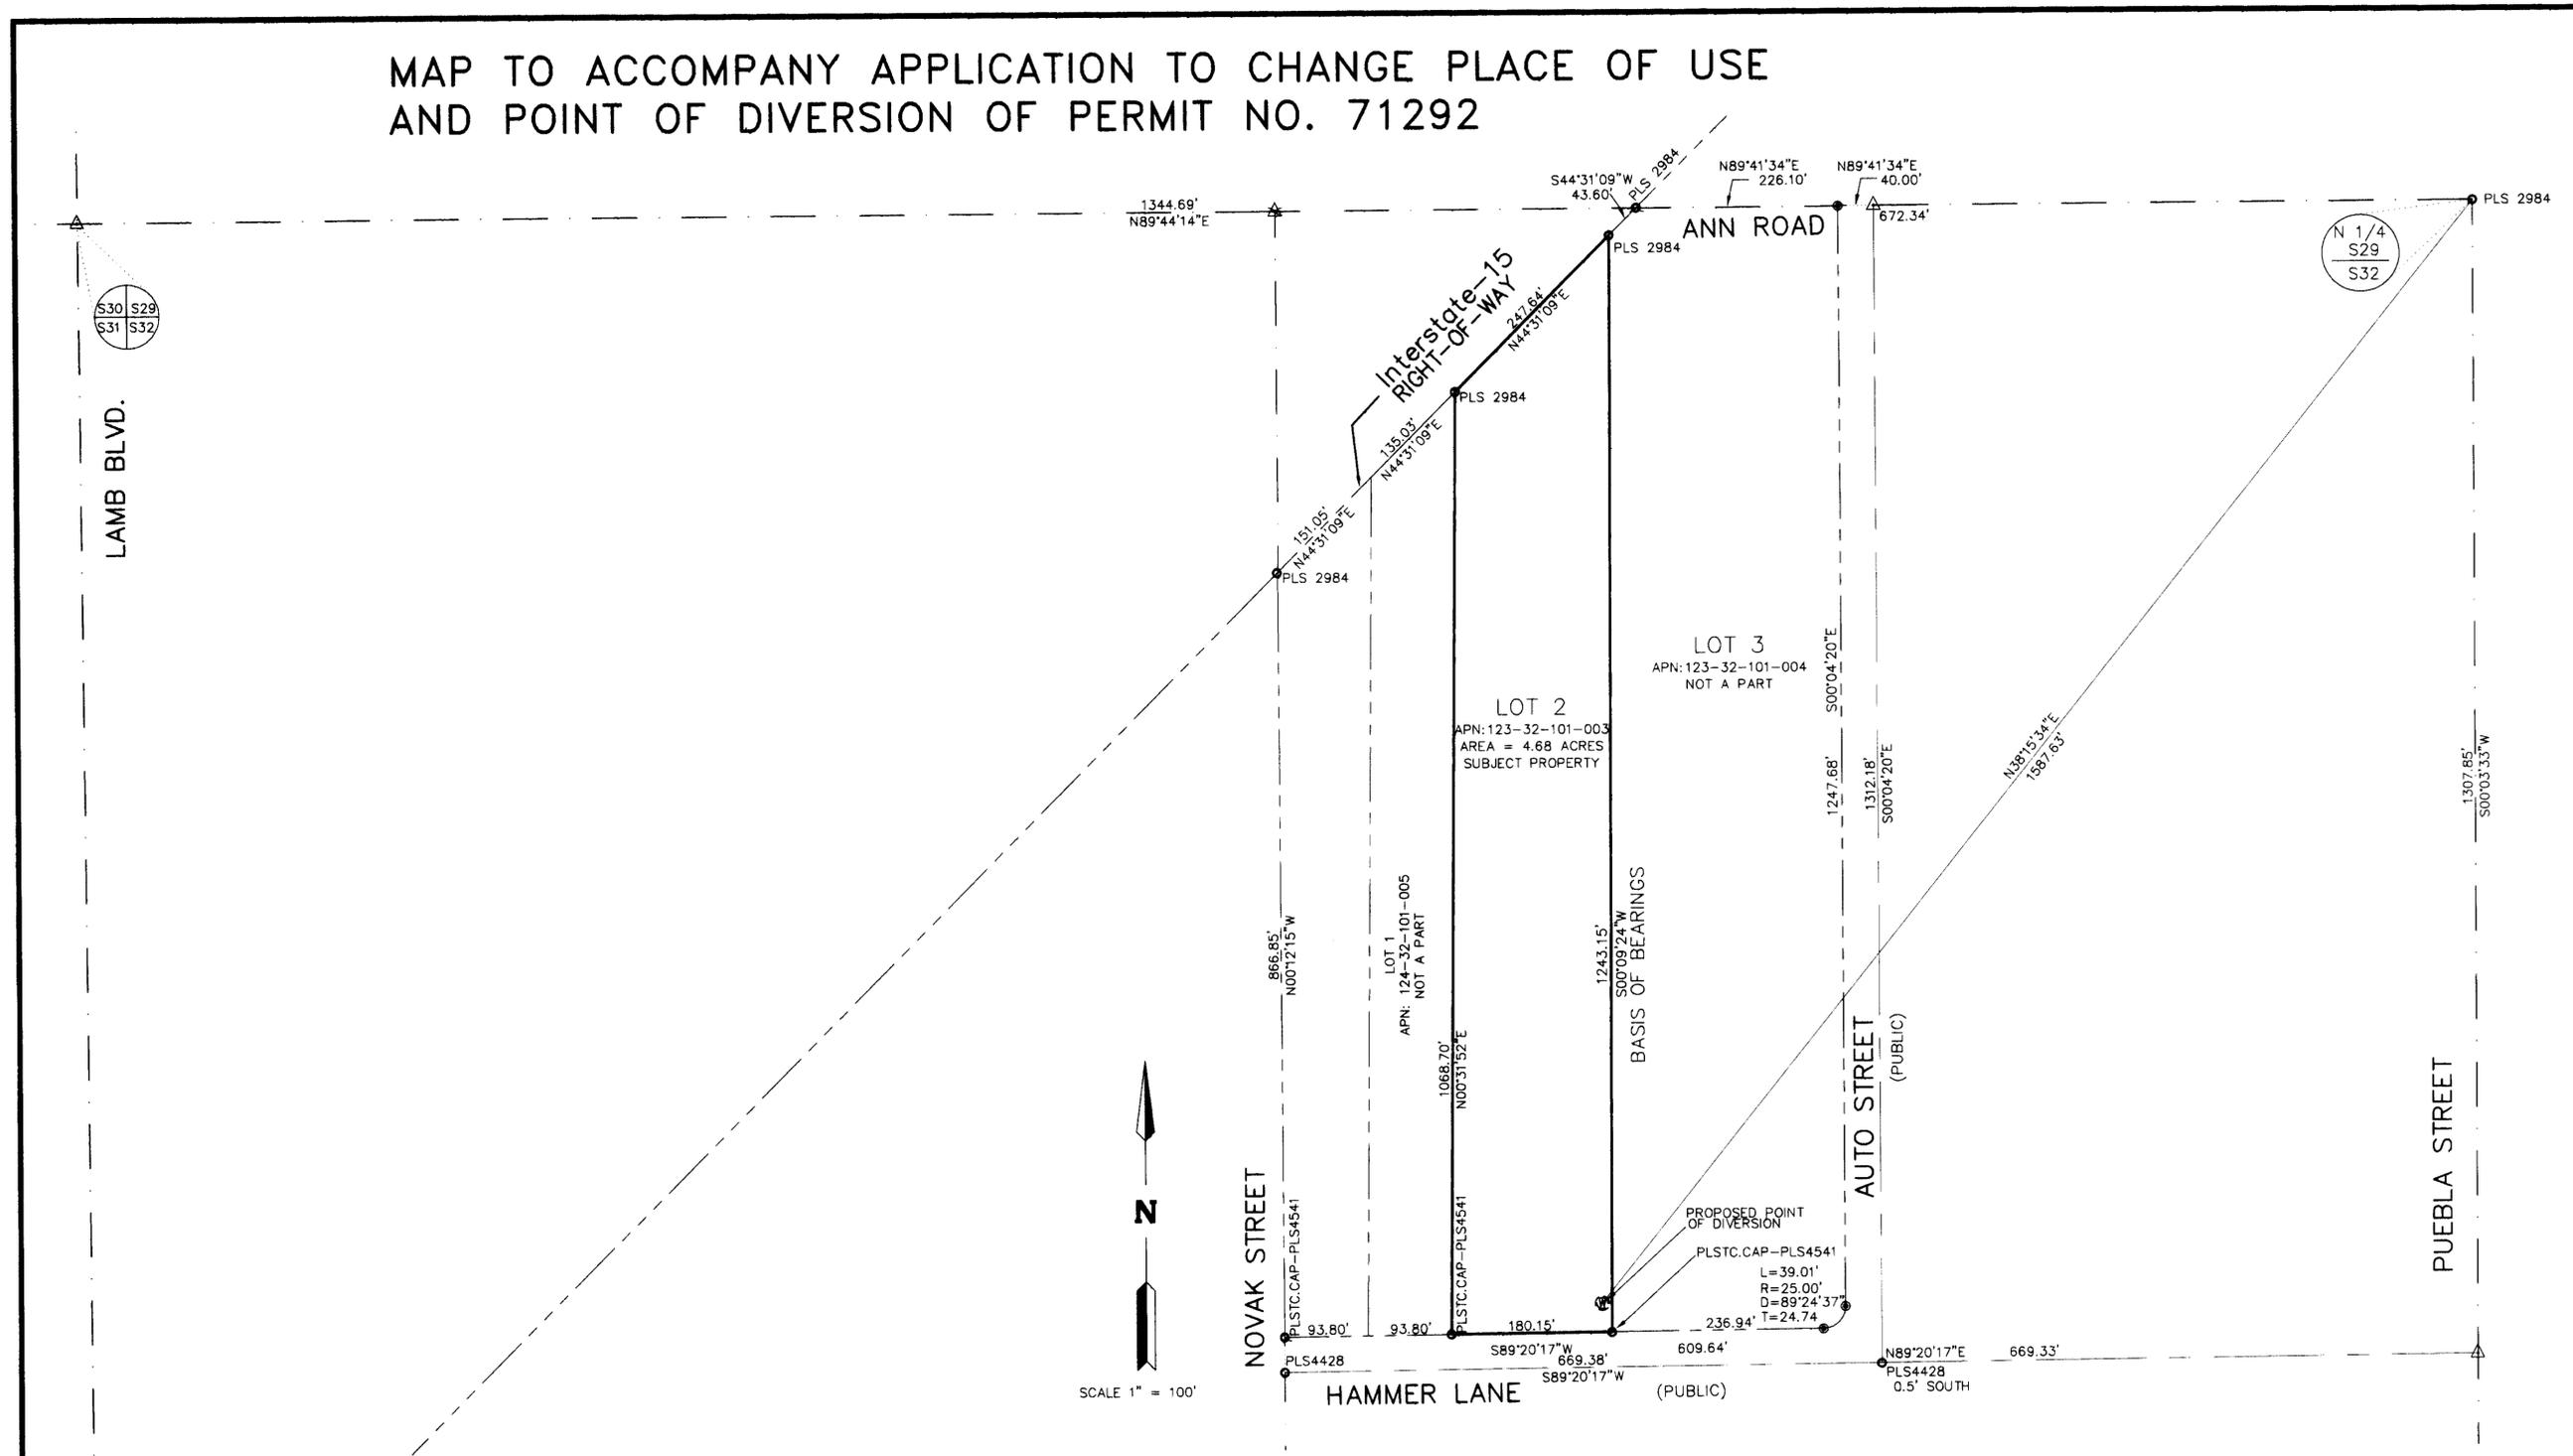

PROPOSED PLACE OF USE - W 1/2 OF THE NE 1/4 OF THE NW 1/4 OF SECTION 32, T19S, R62E, M.D.M., CLARK COUNTY, NEVADA

I, THOMAS L. HELLUMS, BEING FIRST DULY SWORN DEPOSE AND SAY THAT THIS MAP CONSISTING OF ONE SHEET HAS BEEN CORRECTLY DRAWN TO THE DESIGNATED SCALE FROM THE FIELD NOTES OF THE SURVEY MADE UNDER MY SUPERVISION AND DIRECTION ON MAY 24, 2011 AND THAT IS TRULY AND CORRECTLY REPRESENTS THE PROPOSED LOCATION AND EXTENT OF THE WORKS USED TO DIVERT WATER FROM AN UNDERGROUND SOURCE IN THE LAS VEGAS VALLEY BASIN BY CHARLES B. SIROONIAN, FOR QUASI-MUNICIPAL USE, THAT THE PROPOSED POINT OF DIVERSION, THE APPROXIMATE LOCATION AND SIZE OF THE DIVERTING CHANNEL OR OTHER CONDUIT, THE PLACE AND MANNER OF USE AND THE LOCATION AND USE OF ALL OTHER STREAMS, WHICH ARE CROSSED OR CONNECTED WITH THE SAID WORKS ARE FULLY AND CORRECTLY DESIGNATED THEREON.

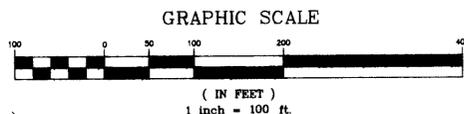

BASIS OF BEARINGS

NORTH 00°09'24" EAST BEING THE COMMON LINE BETWEEN LOT 2 AND LOT 3 OF PARCEL MAP FILE 33, PAGE 85 AND BEING A PORTION OF THE NORTHWEST QUARTER (NW 1/4) OF SECTION 32, TOWNSHIP 19 SOUTH RANGE 62 EAST, M.D.M. AS SHOWN IN FILE 67 OF SURVEYS, PAGE 56, OF CLARK COUNTY, NEVADA OFFICIAL RECORDS.

LEGEND

- ROAD CENTERLINE
- PROPERTY LINE
- SECTION LINE/MID-SECTION LINE
- PROPOSED PLACE OF USE
- EXISTING WATER WELL
- SET REBAR & AL.CAP PLS 9450
- CALCULATED POINT NOT FOUND OR SET
- FOUND REBAR & AL.CAP AS NOTED

DWYER ENGINEERING INC.
 CIVIL ENGINEERS LAND SURVEYORS WATER RIGHTS LAND USE PLANNING
 7310 SMOKE RANCH RD., SUITE E. LAS VEGAS, NEVADA 89128
 (702) 264-2800 FAX: (702) 264-2236

THOMAS L. HELLUMS
 STATE WATER RIGHTS SURVEYOR
 NEVADA CERTIFICATE No. 1071
 10-20-11

STATE OF NEVADA) S.S.
 COUNTY OF CLARK)
 ON THIS 20 DAY OF OCT., 2011, THOMAS L. HELLUMS PERSONALLY APPEARED BEFORE ME, A NOTARY PUBLIC AND HE ACKNOWLEDGED TO ME THAT HE EXECUTED THE ABOVE CERTIFICATE.
 Vickie K. Dwyer VICKIE K. DWYER
 NOTARY PUBLIC IN AND FOR 10-20-11
 MY COMMISSION EXPIRES ON: 5-1-15

VICKIE K. DWYER
 NOTARY PUBLIC
 STATE OF NEVADA
 My Commission Expires: 5-1-2015
 Certificate No. 07-3000-1

STATE ENGINEER'S USE 81164
 81164
 FILED
 OCT 25 2011
 STATE ENGINEER'S OFFICE

MAP TO ACCOMPANY APPLICATION TO CHANGE PLACE OF USE AND POINT OF DIVERSION OF PERMIT NO. 71292
FOR: CHARLES B. SIROONIAN
 PURPOSE: QUASI-MUNICIPAL FROM: AN UNDERGROUND SOURCE IN CLARK COUNTY, NEVADA.