



CULTURAL MAP TABULATION						
Section	Sub-division	Town-ship	Range	Cultivated acreage	Description of culture	Date of first culture

R. 63 E. R. 64 E.  
 FENCE LINE 25 30  
 36 31

LEGEND: ACRES MOVED

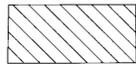

PROPOSED USE

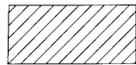

◆ FOUND SEC. COR.,  
 IRON PIPE, BLM BRASS CAP  
 UNLESS OTHERWISE NOTED  
 ◇ FOUND 1/4 SEC. COR.,  
 IRON PIPE, BLM BRASS CAP  
 UNLESS OTHERWISE NOTED



ACRES MOVED MAP TABLE

WELL NO.	APP. NO.	CERT. NO.	POINT OF DIVERSION	ACRES MOVED	EXISTING PLACE OF USE	NEW PLACE OF USE	NOTES
1	18474	6123	SW1/4NW1/4 SEC. 1, T17N, R63E, OR AT A POINT FROM WHICH THE NW. COR. OF SAID SEC. 1 BEARS N01°42'W, A DISTANCE OF 2572.00 FT.	3.9870	NE1/4NE1/4 SEC. 1, T17N, R63E.	NW1/4 SEC. 1, T17N, R63E.	
2	18475	6539	SW1/4NE1/4 SEC. 1, T17N, R63E, OF AT A POINT FROM WHICH THE NW. COR. OF SAID SEC. 1 BEARS N46°08'W, A DISTANCE OF 3713.0 FT.	7.700	SE1/4NW1/4 SEC. 1, T17N, R63E.	NW1/4 SEC. 1, T17N, R63E.	

PROPOSED REVISED WATER RIGHTS MAP TABLE

WELL NO.	APP. NO.	CERT. NO.	POINT OF DIVERSION	ACRES	PLACE OF USE, DESCRIPTION	COMMENTS
1			SW1/4NW1/4 SEC. 1, T17N, R63E, OR AT A POINT FROM WHICH THE NW. COR. OF SAID SEC. 1 BEARS N01°42'W, A DIST. OF 2,572.0 FT.	11.490	NW1/4NW1/4 SEC. 1, T17N, R63E.	
				11.668	NE1/4NW1/4 SEC. 1, T17N, R63E.	

NOTES: 1 ALL TOWNSHIP AND RANGES ARE OF THE MOUNT DIABLO BASE AND MERIDIAN.  
 2 BASIS OF BEARING WAS TAKEN FROM THE DEPENDENT RESURVEY PLAT FOR T. 17 N., R. 63 E., M.D.B. & M., DATED AUGUST 26, 1975. THE LINE BETWEEN THE NE COR. OF SEC. 1 AND THE NW COR. OF SEC. 1 WAS ASSUMED TO BE S89°57'W.

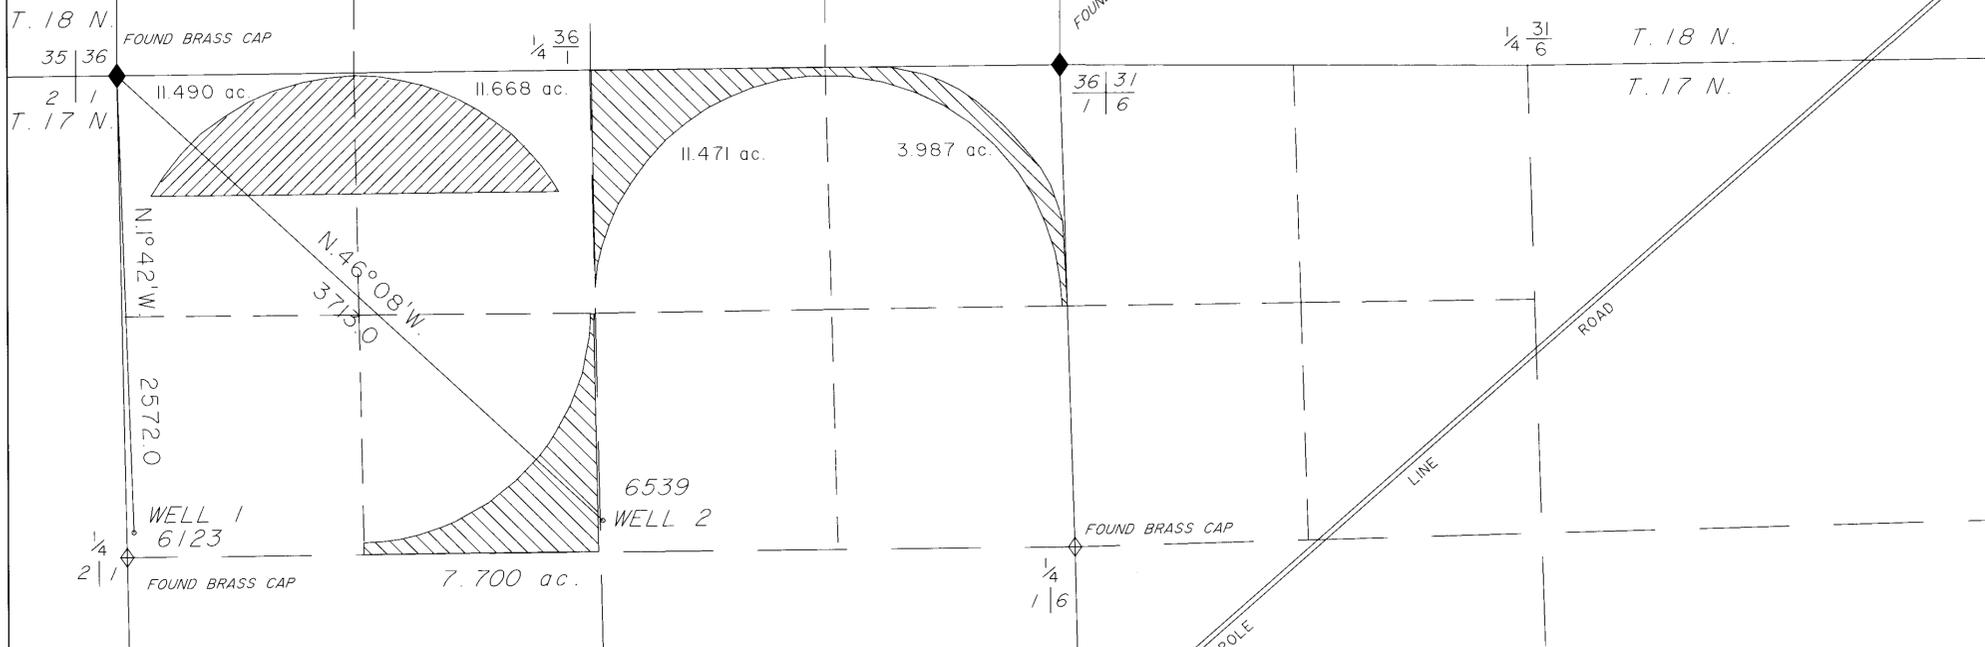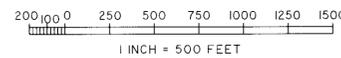


STATE OF NEVADA )  
 ) ss.  
 COUNTY OF WHITE PINE )

I, LANCE A. BARNEY, BEING FIRST DULY SWORN, DEPOSE AND SAY THAT THIS MAP, CONSISTING OF 1 SHEET, INCLUSIVE, HAS BEEN CORRECTLY DRAWN TO THE DESIGNATED SCALE FROM FIELD NOTES OF A SURVEY MADE BY ME, OR UNDER MY SUPERVISION AND DIRECTION, BETWEEN THE 17TH DAY OF JUNE, 2011, AND THE 18TH DAY OF JUNE, 2011; THAT IT TRULY AND CORRECTLY REPRESENTS THE LOCATION AND EXTENT OF THE WORKS USED TO DIVERT WATER FROM UNDERGROUND, IN WHITE PINE COUNTY, NEVADA, BY PESCIO BROTHERS.

Lance A. Barney  
 LANCE A. BARNEY  
 W.R.S. # 1163



SUBSCRIBED AND SWORN TO BEFORE ME  
 THIS 7th DAY OF November, 2011.  
 LANCE A. BARNEY  
 NOTARY PUBLIC IN AND FOR Lyon COUNTY, NEVADA.  
 MY COMMISSION EXPIRES 8-3 2015

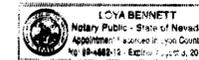

STATE ENGINEER'S USE



APPLICATION TO CHANGE EXISTING RIGHT

POINT OF DIVERSION, OF A PORTION,  
 UNDER PERMIT 18475, CERT 6539

PLACE OF USE and MANNER OF USE, OF A PORTION,  
 UNDER PERMIT 18474, CERT 6123

PLACE OF USE and MANNER OF USE, OF A PORTION,  
 UNDER PERMIT 18475, CERT 6539

for irrigation and domestic, by PESCIO BROTHERS,  
 from underground, in White Pine County, Nevada