


# PROPOSED POINT OF DIVERSION AND PLACE OF USE PORTIONS OF THE SE 1/4 OF SECTION 29 and THE SW 1/4 OF SECTION 28, T.23N., R.21E., M.D.M., WASHOE COUNTY, NEVADA

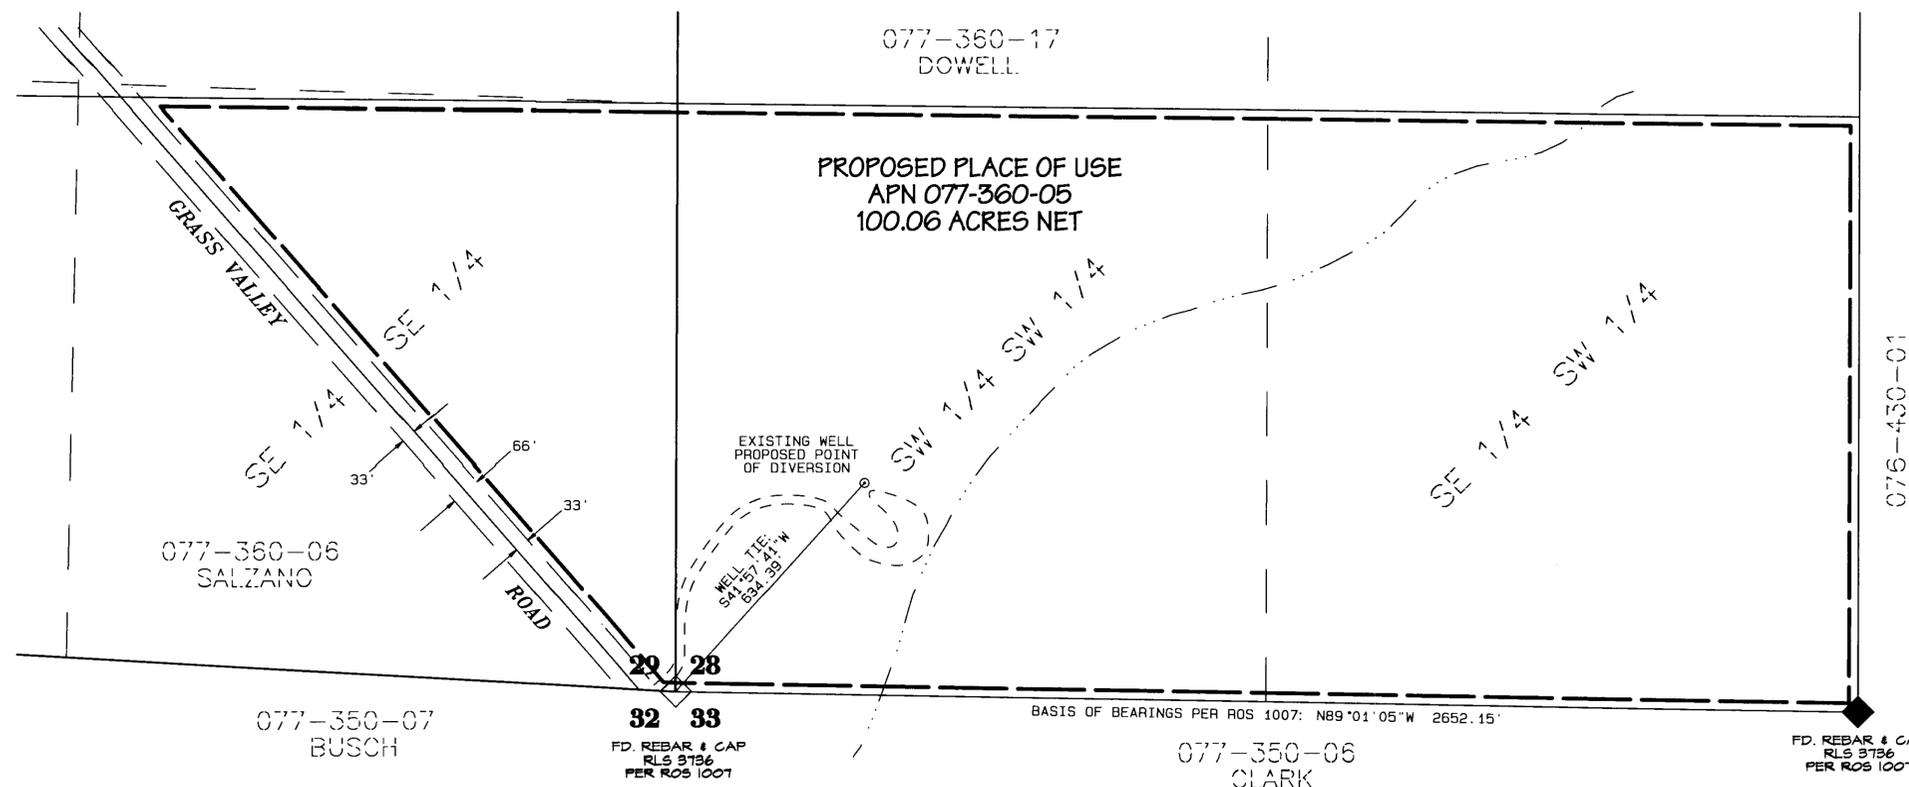

STATE OF NEVADA }  
COUNTY OF WASHOE } SS

I, Lee H. Smithson, being first duly sworn, depose and say that this map, consisting of one sheet, has been correctly drawn to the designated scale from information obtained from the record maps listed below and survey information compiled under my supervision and direction on August 31, 2011; that this map truly and correctly represents the proposed location and extent of the works used to divert water from an underground source in Washoe County, Nevada, by JULIANA T. BREECE for irrigation and domestic purposes. That the proposed point of diversion, the location and names of all other works and the boundary of all lands, showing by 40-acre subdivisions the areas proposed to be served, are fully and correctly designated thereon.

9/13/2011

*Lee H. Smithson*  
Lee H. Smithson, P.L.S.  
State Water-Right Surveyor No. 512

Subscribed and sworn to before me on this 13<sup>TH</sup> day of SEPTEMBER, 2011.

*Paul C. Clark*  
Notary Public

### EXISTING POINT OF DIVERSION AND PLACE OF USE



Refer to map supporting Application No. 64812, filed in the office of the Nevada State Engineer on January 26, 1999.

### REFERENCES

- Record of Survey Map No. 1007, filed November 10, 1976 in the Official Records of Washoe County, Nevada.
- Record of Survey Map No. 1008, filed November 10, 1976 in the Official Records of Washoe County, Nevada.
- Division of Land Map No. 14, filed November 10, 1976 in the Official Records of Washoe County, Nevada.
- Map supporting Application Nos. 64812, filed January 26, 1999 in the office of the Nevada State Engineer.
- Washoe County Assessor's Parcel Maps 77-35, 77-36 and 76-43.
- 7.5 minute U.S.G.S. Quadrangle Map of Fraser Flat, Nevada.

### LEGEND

	SECTION LINE		PROPOSED POINT OF DIVERSION (WELL)
	QUARTER SECTION LINE		SECTION CORNER FOUND 5/8" REBAR
	16TH SECTION LINE		QUARTER SECTION CORNER FOUND 5/8" REBAR
	PROPOSED PLACE OF USE		ADJOINING PARCEL NUMBER AND OWNER'S LAST NAME
	ROADWAY EASEMENT		
	INTERMITTENT DRAIN		
	WASHOE COUNTY ASSESSOR'S PARCEL LINE		
	DIRT DRIVEWAY		

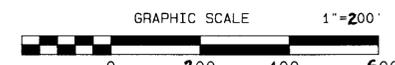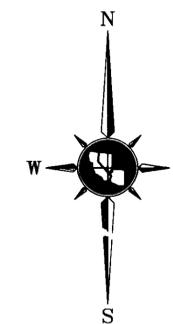

The southerly line of the SW 1/4 of Section 28, T.23N., R.21E., M.D.M., being N89°01'05"W per Record of Survey Map No. 1007.

**TRI STATE SURVEYING, LTD**  
1925 E. PRATER WAY  
SPARKS, NEVADA 89434  
(775) 358-9491 \* FAX # 358-3664  
JOB #11124.01.RM DDM

STATE ENGINEER'S USE

81179

FILED  
SEP 15 2011  
STATE ENGINEER'S OFFICE

MAP TO ACCOMPANY APPLICATION TO CHANGE THE POINT OF DIVERSION AND PLACE OF USE UNDER A PORTION OF PERMIT NO. 64812 FOR IRRIGATION AND DOMESTIC PURPOSES BY

**JULIANA T. BREECE**

FROM  
AN UNDERGROUND SOURCE  
IN WASHOE COUNTY, NEVADA