

SE 1/4, SECTION 4, TOWNSHIP 21 SOUTH, RANGE 54 EAST, M.D.B.&M., NYE COUNTY, NEVADA

**SURVEYOR'S CERTIFICATE:**

STATE OF NEVADA )  
 COUNTY OF NYE ) SS


I, KENNETH L. HASKEW, BEING FIRST DULY SWORN, DEPOSE AND SAY THAT THE MAP, CONSISTING OF 1 SHEET, NUMBERED SHEET 1 OF 1, HAS BEEN CORRECTLY DRAWN TO THE DESIGNATED SCALE FROM FIELD NOTES OF A SURVEY MADE BY ME OR UNDER MY SUPERVISION AND DIRECTION, BETWEEN THE 30TH OF AUGUST 2011 AND THE 31ST OF AUGUST 2011. THAT IT TRULY AND CORRECTLY REPRESENTS THE PROPOSED LOCATION AND EXTENT OF THE WORKS USED TO DIVERT WATER FROM UNDERGROUND SOURCE, IN THE COUNTY OF NYE, STATE OF NEVADA, BY MOUNTAIN FALLS GOLF COURSE LLC FOR RECREATION USE PURPOSES. THAT THE PROPOSED POINT OF DIVERSION, AND APPROXIMATE LOCATION IS FULLY AND CORRECTLY DESIGNATED THEREON.

*Kenneth L. Haskew* Nov 7, 2011  
 KENNETH L. HASKEW, NEVADA PLS. #3849  
 WATER RIGHTS SURVEYOR #1066



SUBSCRIBED AND SWORN BEFORE ME ON  
 THIS 7th DAY OF November, 2011.

*Juan Rene Vassallo*  
 NOTARY PUBLIC IN AND FOR Nye County, Nevada  
 MY COMMISSION EXPIRES JUNE 26, 2012

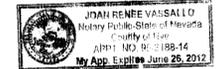

**BASIS OF BEARINGS:**


N89°53'04"W, BEING THE BEARING OF THE SOUTH LINE OF SECTION 4, T21S, R54E, M.D.M., FOUND POINTS AS NOTED, FROM FINAL MAP RECORDED IN FILE NO. 127033 NYE COUNTY, NEVADA.

**REFERENCE:**


- 1. FINAL MAP FILE 127033 RECORDED 10/15/84
- 2. PARCEL MAP FILE 482651 RECORDED 11/30/99
- 3. PARCEL MAP FILE 691000 RECORDED 07/30/07

**NOTE:**

FOR EXISTING PLACE OF USE, USE THE MAP FILED UNDER PERMIT NO. 69195

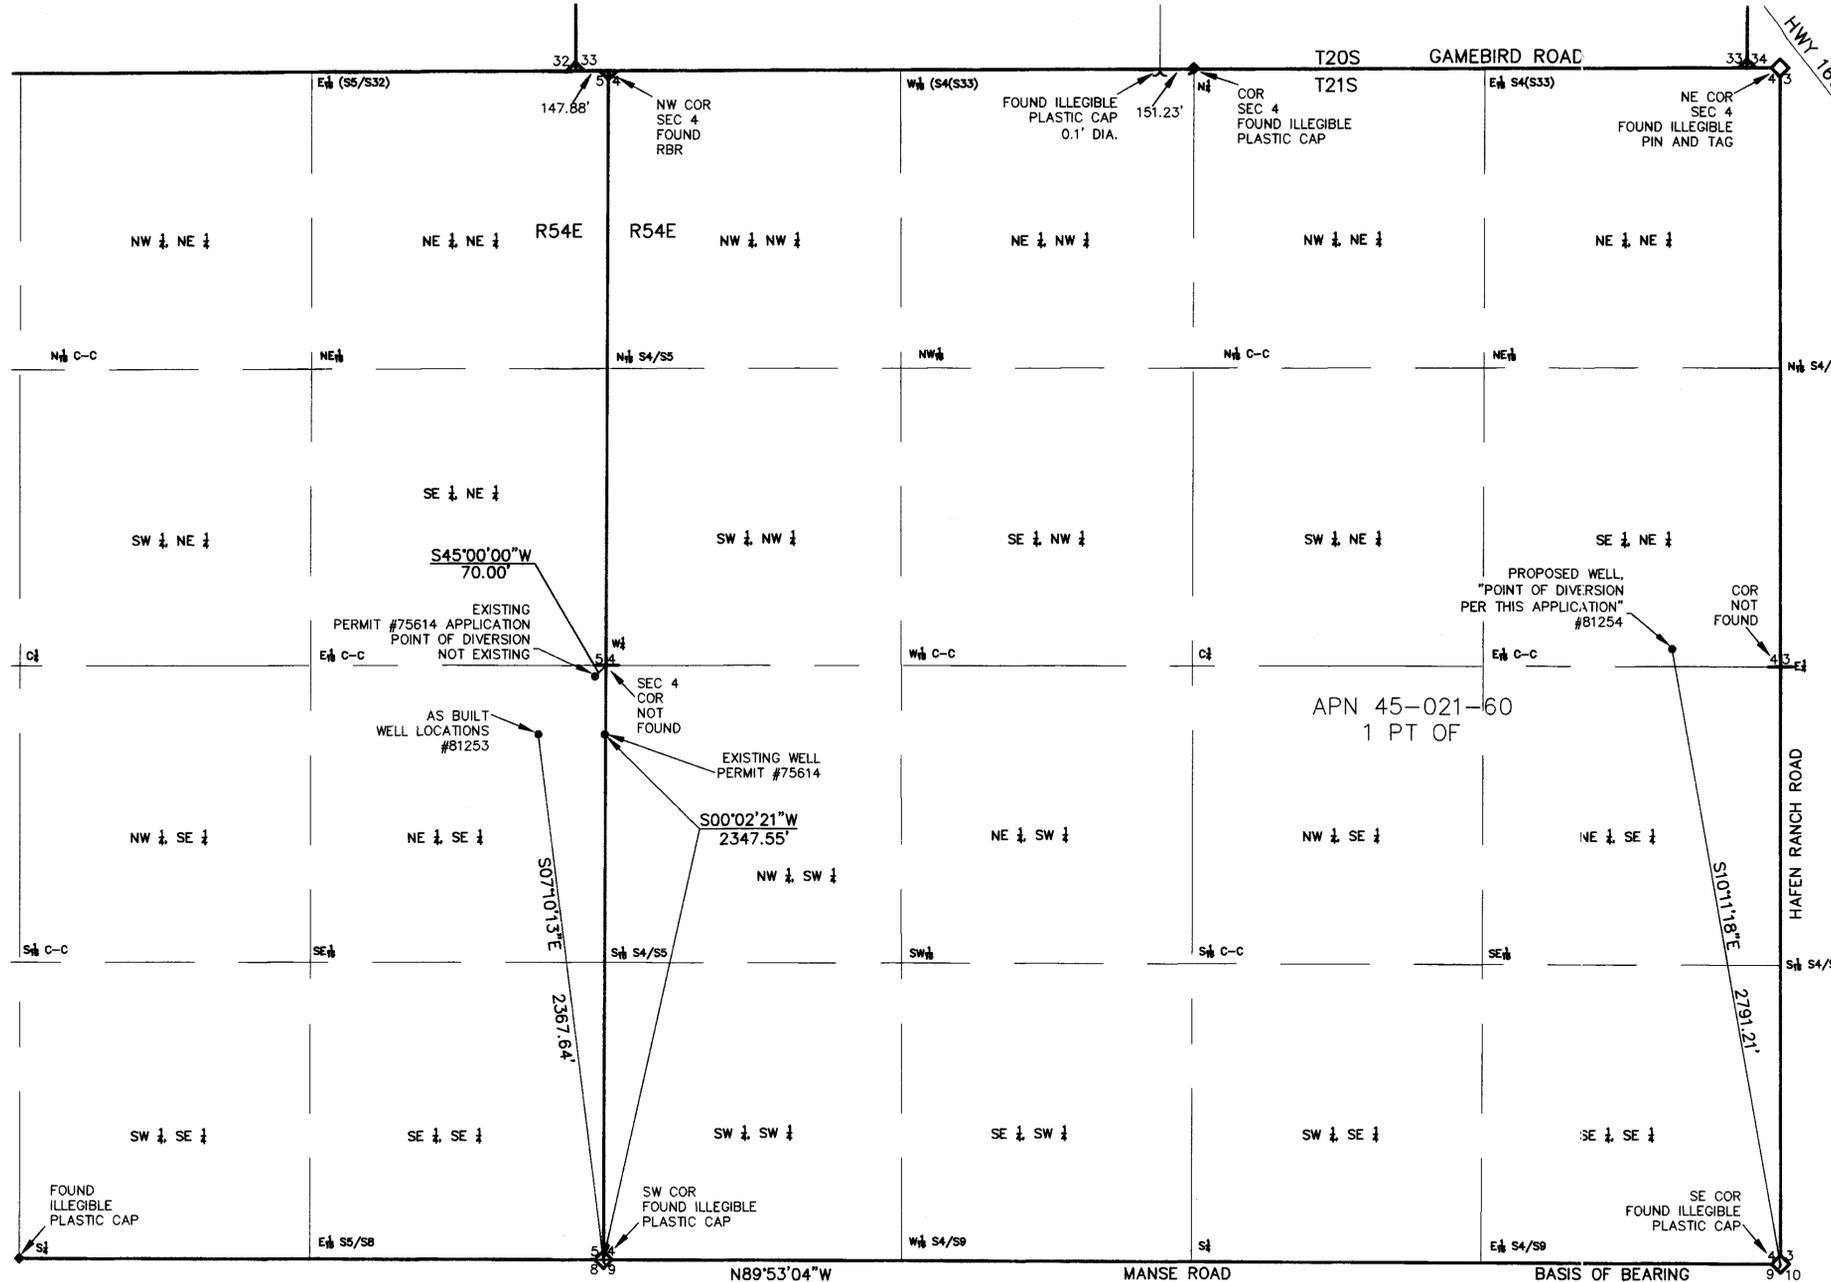

**GRAPHIC SCALE**

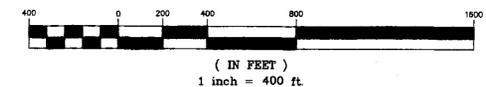

**CIVILWISE SERVICES, INC**  
 1240 E. STATE ST., STE 101, PAHRUMP, NV. 89048, 775-751-1413

**AMENDED MAP IN SUPPORT OF**  
 APPLICATION TO CHANGE P.O.D. FOR  
 RECREATIONAL-GOLF COURSE  
 IRRIGATION USE NYE COUNTY, NEVADA

PREPARED FOR:  
 WILLIAM LYON HOMES

SCALE: **1"=400'** SHEET: **1 OF 1** JOB NUMBER: **0811-02**

**STATE ENGINEER'S USE:** 81253  
 81254

**FILED**  
 NOV 10 2011  
 STATE ENGINEER'S OFFICE



AMENDED MAP TO ACCOMPANY APPLICATIONS  
 TO CHANGE THE POINT OF DIVERSION OF PORTIONS  
 OF WATER UNDER PERMIT 75614 FOR  
 RECREATIONAL-GOLF COURSE IRRIGATION PURPOSES  
 BY MOUNTAIN FALLS GOLF COURSE LLC  
 FROM AN UNDERGROUND SOURCE  
 IN NYE COUNTY, NEVADA

85186 85185 85184 85183 85182 81299 81298 81254 81253