


N1/2 OF SECTION 10, T. 32N., R. 44E., M. D. B. & M.

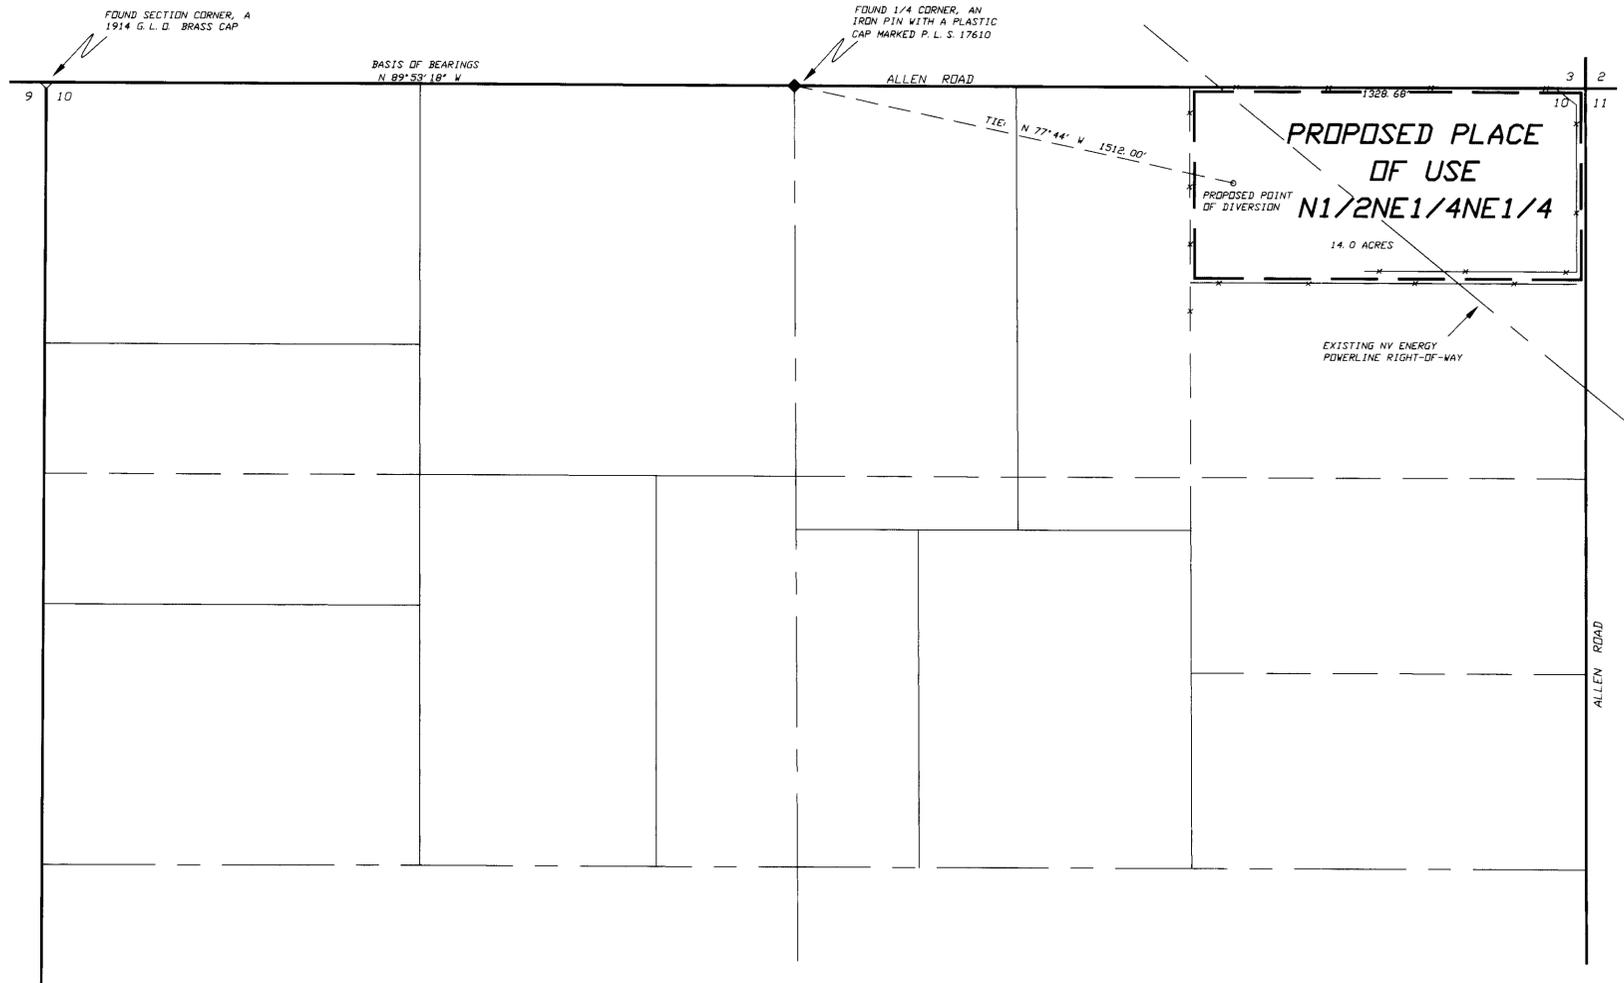

T. 32N., R. 44E.
M. D. B. & M.

STATE OF NEVADA
COUNTY OF HUMBOLDT


I, JOHN H. MILTON III, being first duly sworn, depose and say that this map, has been correctly drawn to the designated scale from field notes of a survey made by me, or under my supervision and direction, the 4th day of April, 2011; that it truly and correctly represents the proposed location and extent of the works used to divert water from underground in Lander County, Nevada by RITA D. AND DENNIS W. FOWLER for irrigation purposes. That the proposed point of diversion, the approximate location and size of the diverting channel or other conduit, all reservoirs or basins, the location and names of all other works which will cross or connect with the proposed works, and the boundary of all lands, showing by 40-acre subdivisions the areas proposed to be served, are fully and correctly designated thereon.



State Water Right Surveyor No. 573

Subscribed and sworn to before me this 21st day of November, 2011.

Doris A. Twichell
DORIS A. TWICHELL
Notary Public in and for Humboldt County, State of Nevada.
My commission expires on: May 28th, 2013.

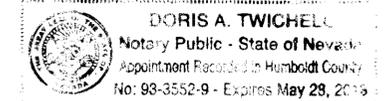

NOTES:

Basis of Bearings was taken from Final Map Of Division Into Large Parcels prepared for Marshall S. Ashcraft, Inc., which was filed on February 22nd, 1993 as File Number 183520 in the Office of the Lander County Recorder.

————— Indicates the boundary of the proposed place of use.

SCALE 1" = 300'



STATE ENGINEER'S USE

81287
FILED
NOV 23 2011
STATE ENGINEER'S USE

MAP TO ACCOMPANY APPLICATION
TO APPROPRIATE WATER

BY RITA D. AND DENNIS W. FOWLER

FOR IRRIGATION PURPOSES
FROM AN UNDERGROUND SOURCE
IN LANDER COUNTY, NEVADA

Desert Mountain Surveying
Land and Water Right Surveyors
146 West Second Street
WINNEMUCCA, NEVADA 89445 (775) 623-4414