



T. 17 N., R. 63 E., M.D.B. and M.

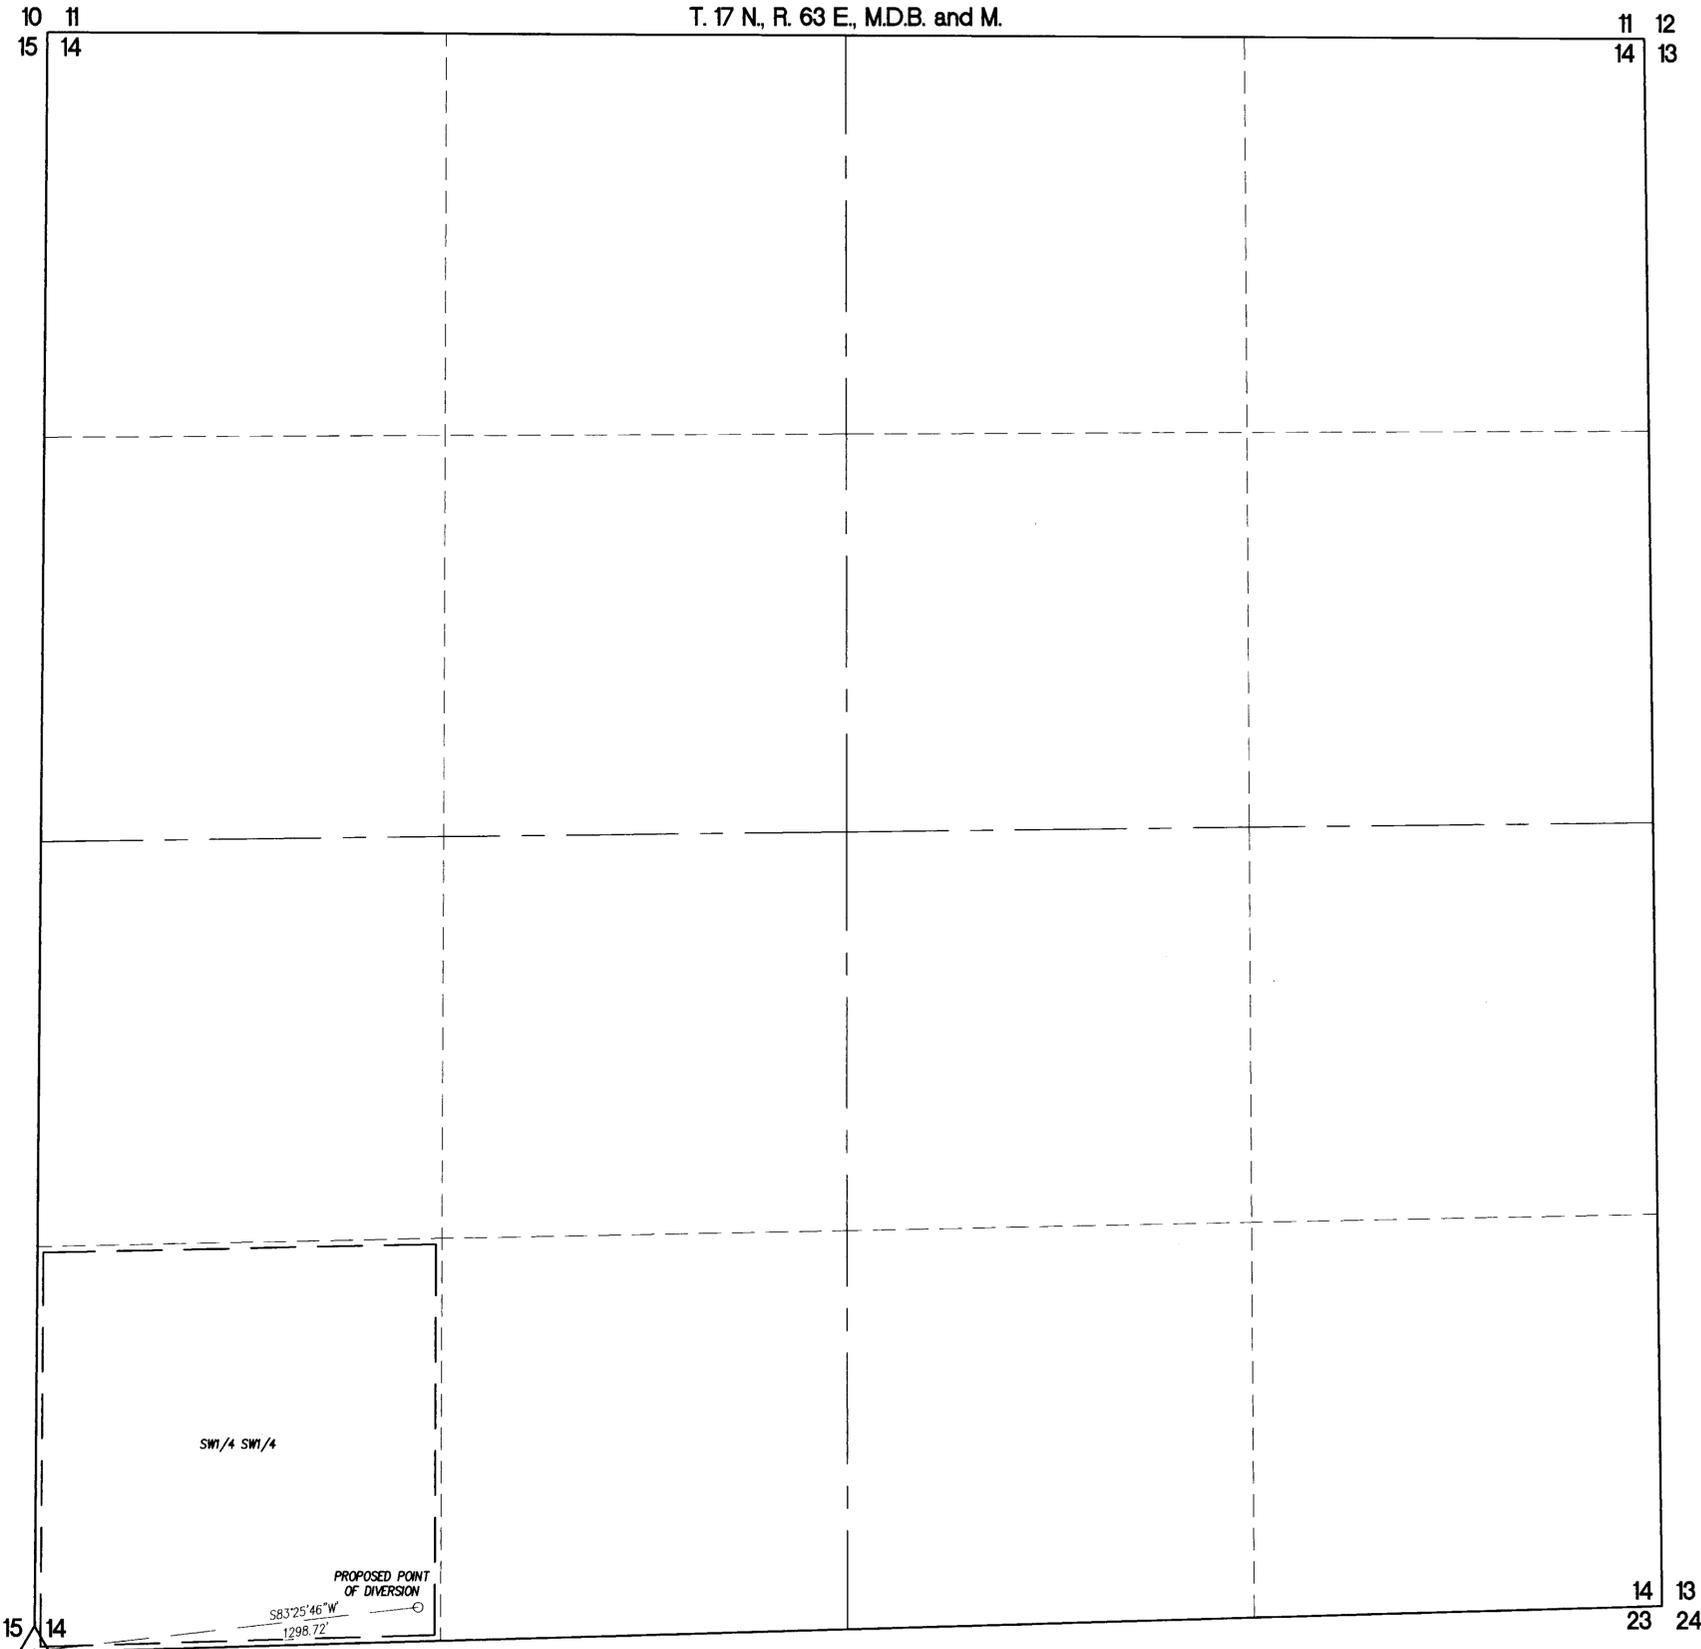

22 23 FOUND:
BLM BRASS CAP

22 23

27 26 FOUND:
BLM BRASS CAP

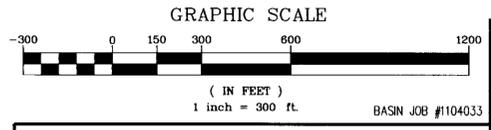

BBasin
Engineering

Consulting Engineers & Land Surveyors
1070 E. Autumn Street, Elko, NV 89901
Phone: (775) 269-9800 Fax: (775) 269-9802

STATE ENGINEER'S USE 81332

11-29-11 (82) use to be commercial

NOV 21 2011
STATE ENGINEER'S OFFICE

MAP TO ACCOMPANY APPLICATION TO CHANGE THE POINT OF DIVERSION, PLACE OF USE, AND MANNER OF USE OF A PORTION UNDER PERMIT 62789

FOR CONSTRUCTION
BY ROY CHRISTIANSEN
FROM UNDERGROUND
IN WHITE PINE COUNTY, NEVADA


LEGEND

PROPOSED PLACE OF USE = _____

SURVEYOR'S CERTIFICATE


STATE OF NEVADA } ss.
County of White Pine }

I, Emil W. Almberg, Jr., being first duly sworn, depose and say that this map, consisting of one sheet, has been correctly drawn to the designated scale from field notes of a survey made by me, or under my supervision and direction, on the 10th day of October, 2011; that it truly and correctly represents the proposed location and extent of the works used to divert water from an underground source, in White Pine County, Nevada by Roy Christiansen for Irrigation and Domestic purposes. That the proposed point of diversion, the approximate location and size of the diverting channel or conduit, the place and manner of use, and the location and names of all other works or streams which are crossed by, or connected with the said works, are fully and correctly designated thereon.

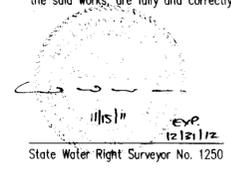

Subscribed and sworn to before me this 15th day of Nov., 2011.

Jo Anne Ambrose
Notary Public in and for White Pine County, Nevada.

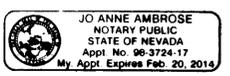

BASIS OF BEARINGS

The Basis of Bearing for this map is N.01°35'E. being the west line of Section 23, T.17 N., R.63 E., M.D.B. & M. as shown on a dependent resurvey plat of T.17 N., R.63 E., M.D.B. & M. by the United States Department of The Interior, Bureau of Land Management, Accepted August 26, 1975.