


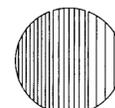


212 ELKS POINT ROAD, STE. 443
P.O. BOX 11796
ZENEPHYR COVE, NEVADA 89448
PHONE: 775-888-7500

3403 N. MINNESOTA STREET
CARSON CITY, NEVADA 89703
PHONE: 775-888-1600 FAX: 775-888-1666
WEB SITE: www.rcr-nv.com

ENGINEERING · PLANNING · RESOURCE MANAGEMENT
RESOURCE CONCEPTS, INC.




JOB NO. 04-267.1
DATE 2/2/12
DRAWN
CHECKED DMH
REVISED

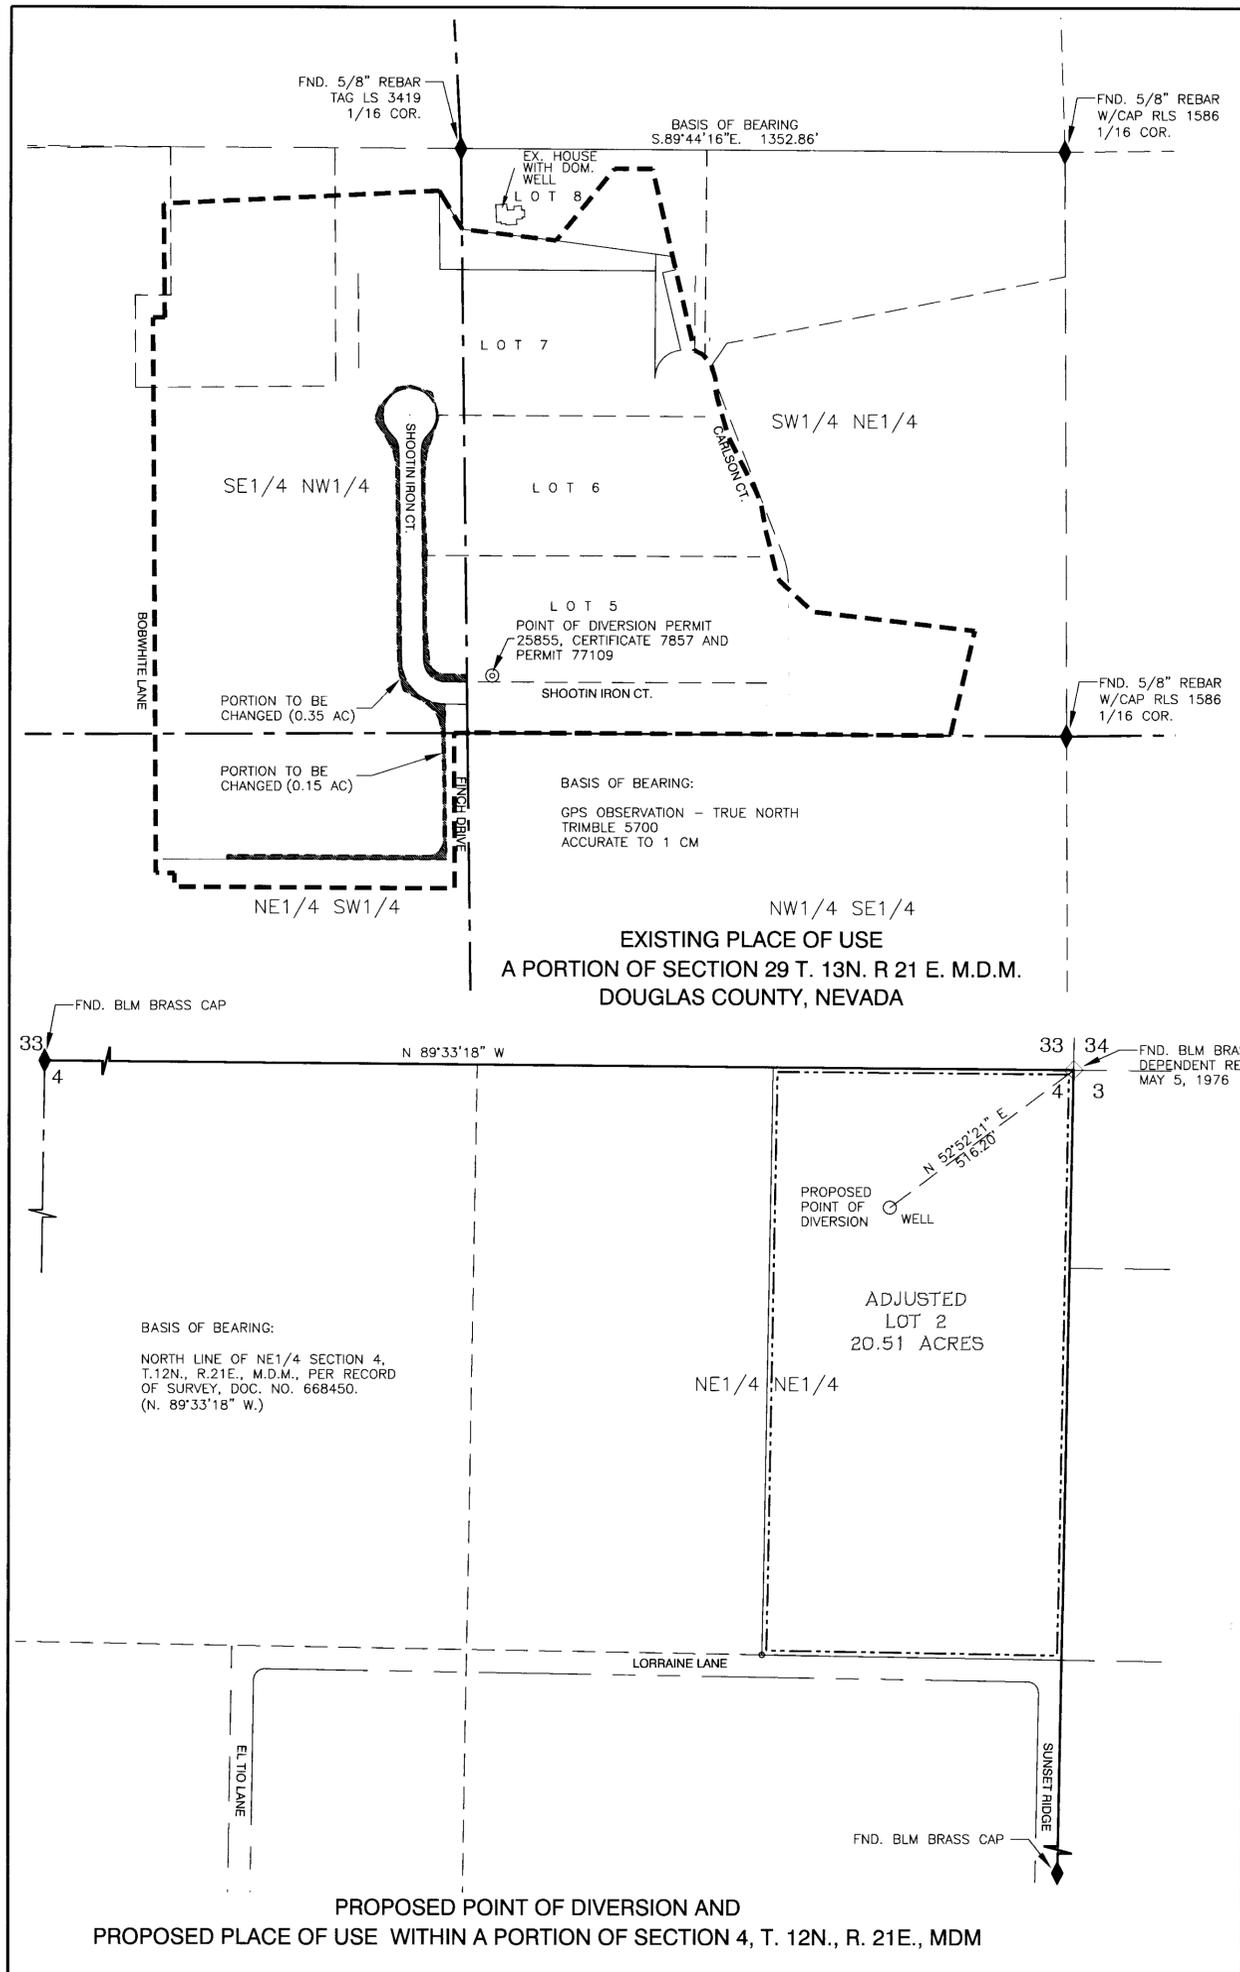

REMAINING ACREAGE 25855 = 29.255 AC
CHANGE PLACE OF USE OF A PORTION UNDER PERMIT 25855 = 0.50 AC
(SE1/4, NW1/4 = 0.35 AC
NE1/4, SW1/4 = 0.15 AC)
(TOTAL 2.0 AFA)

STATE OF NEVADA
COUNTY OF CARSON CITY S.S.

I, DARRYL M. HARRIS, BEING FIRST DULY SWORN, DEPOSE AND SAY THAT THIS MAP, CONSISTING OF ONE SHEET, NUMBERED FROM 1 TO 1 INCLUSIVE, HAS BEEN CORRECTLY DRAWN TO THE DESIGNATED SCALE FROM FIELD NOTES OF A SURVEY UNDER MY SUPERVISION AND DIRECTION AND COMPLETED ON DEC. 6, 2011; THAT IT TRULY AND CORRECTLY REPRESENTS THE PROPOSED LOCATION AND EXTENT OF THE WORKS USED TO DIVERT WATER FROM AN UNDERGROUND SOURCE IN DOUGLAS COUNTY, NEVADA BY JAMES & ROXANNE USHER FOR IRRIGATION PURPOSES. THAT THE PROPOSED POINT OF DIVERSION, THE APPROXIMATE LOCATION AND SIZE OF THE DIVERTING CHANNEL OR OTHER CONDUIT, ALL RESERVOIRS OR BASINS, THE LOCATION AND NAMES OF ALL OTHER WORKS WHICH WILL CROSS OR CONNECT WITH THE PROPOSED WORKS, AND THE BOUNDARY OF ALL LANDS, SHOWING BY 40-ACRE SUBDIVISIONS THE AREAS PROPOSED TO BE SERVED, ARE FULLY AND CORRECTLY DESIGNATED THEREON.

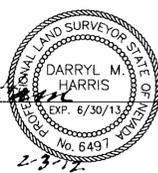


STATE WATER RIGHT SURVEYOR NO. 782


SUBSCRIBED AND SWORN TO BEFORE ME THIS 3 DAY OF Feb., 2012.

BY: DARRYL M. HARRIS


Patricia C Enochs
NOTARY PUBLIC IN AND FOR Carson City, State of Nevada
MY COMMISSION EXPIRES: Nov. 7, 2012

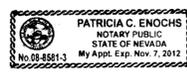

- LEGEND:
- EXISTING PLACE OF USE PERMIT 25855
 - ▨ PORTION TO BE CHANGED 0.50 AC (2.0 AFA)
 - - - PROPOSED PLACE OF USE

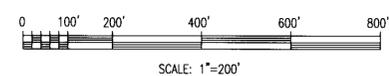

STATE ENGINEER'S USE

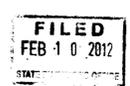

MAP
TO ACCOMPANY APPLICATION TO CHANGE THE POINT OF DIVERSION AND PLACE OF USE OF A PORTION UNDER PERMIT 25855, CERTIFICATE 7857 BY

James & Roxanne Usher

FOR IRRIGATION PURPOSES FROM UNDERGROUND SOURCES IN DOUGLAS COUNTY, NEVADA

PROPOSED POINT OF DIVERSION AND PROPOSED PLACE OF USE WITHIN A PORTION OF SECTION 4, T. 12N., R. 21E., MDM

2012 FEB 10 PM 2:23