

# PROPOSED POINT OF DIVERSION AND PLACE OF USE PORTIONS OF SECTIONS 5, 8, 9, 16 & 17, T.9N., R.29E., M.D.M., MINERAL COUNTY, NEVADA


STATE OF NEVADA }  
COUNTY OF WASHOE } SS

I, Lee H. Smithson, being first duly sworn, depose and say that this map, consisting of one sheet, has been correctly drawn to the designated scale from information obtained from the record maps listed below and survey information compiled under my supervision and direction on November 3, 2011; that this map truly and correctly represents the proposed location and extent of the works used to divert water from an underground source in Mineral County, Nevada, by WALKER LAKE GENERAL IMPROVEMENT DISTRICT for quasi-municipal purposes. That the proposed point of diversion, the location and names of all other works and the boundary of all lands, showing by 40-acre subdivisions the areas proposed to be served, are fully and correctly designated thereon.




Lee H. Smithson, P.L.S.  
State Water-Right Surveyor No. 572

Subscribed and sworn to before me on this 15<sup>th</sup> day of December, 2011.

*Richard Spring*  
Notary Public

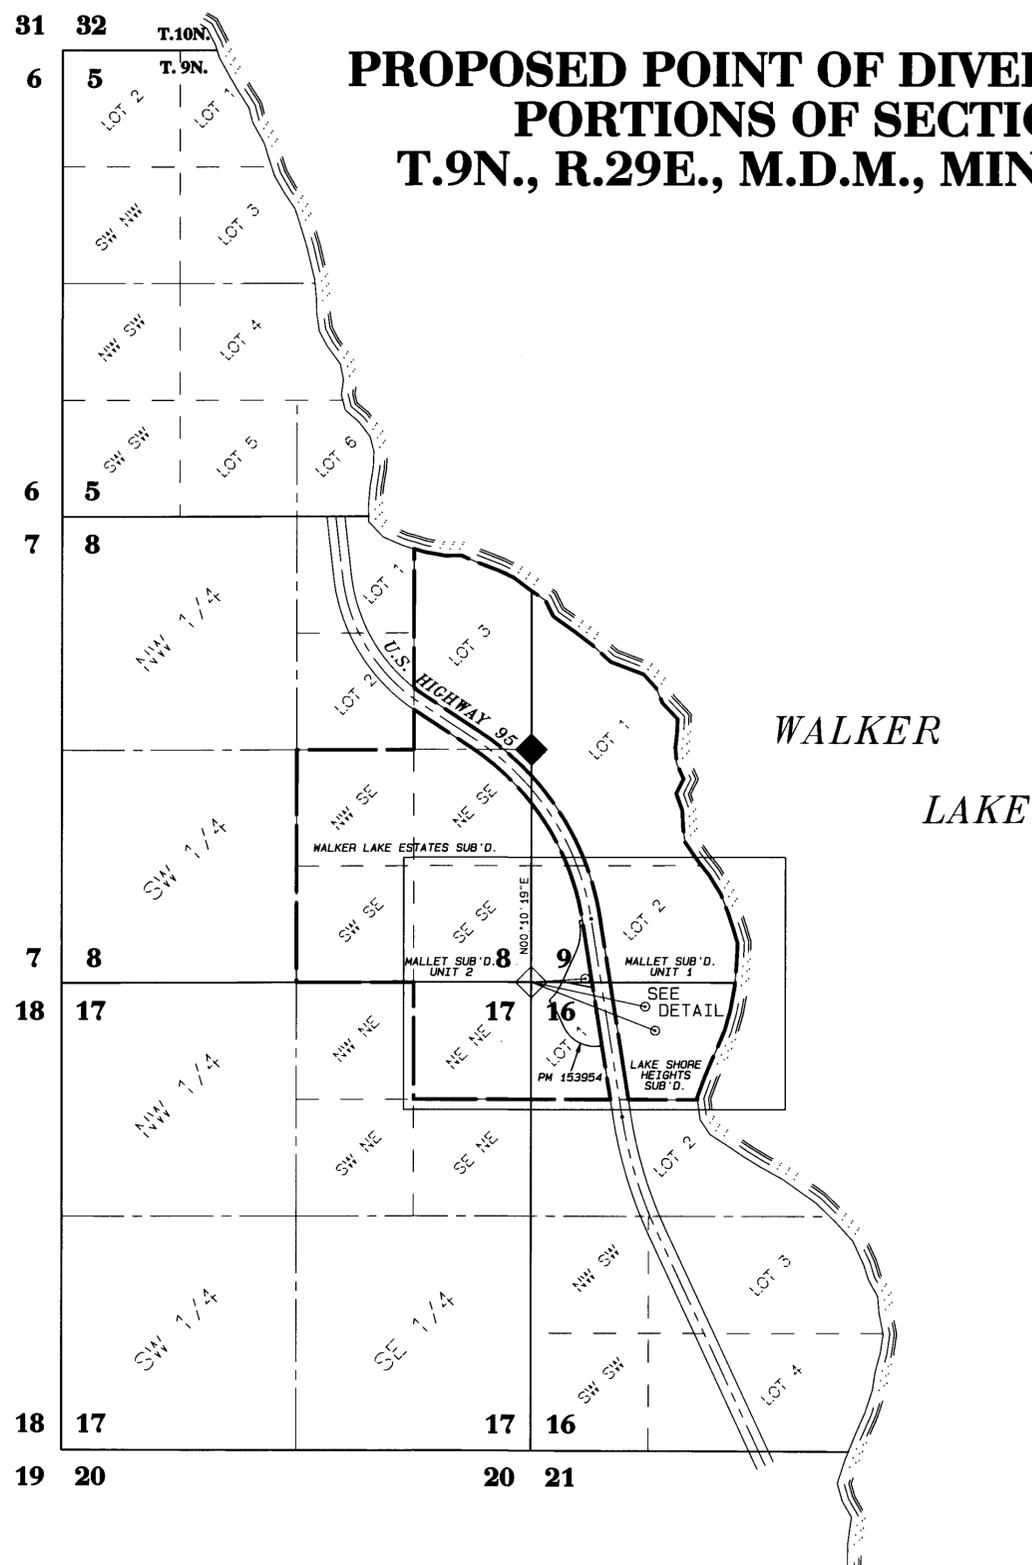

DETAIL: POINTS OF DIVERSION  
1" = 500'

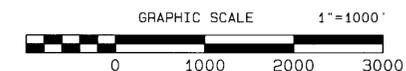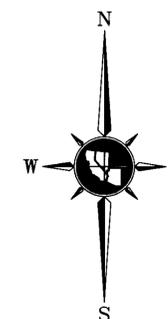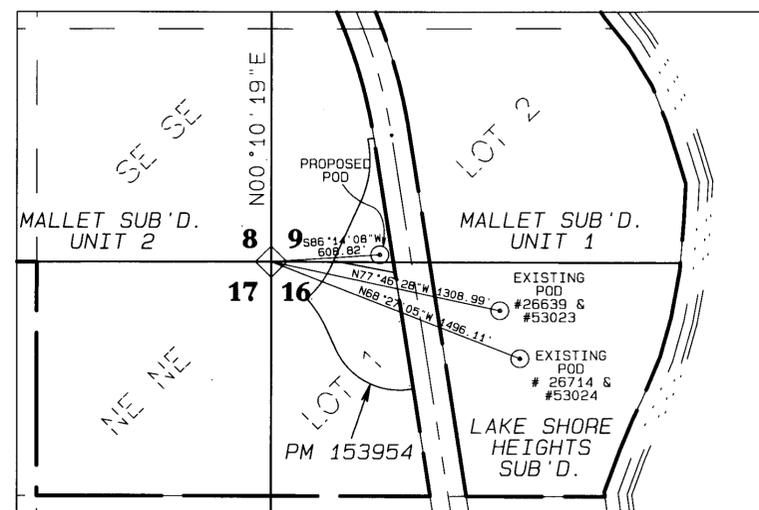

**BASIS OF BEARINGS**

The easterly line of the SE 1/4 of Section 8, T.9N., R.29E., M.D.M., taken as North 00°10'19" East, per GPS observations (NAD 1983).

**REFERENCES**

1. Official GLO Plat of Township 9N., Range 29E., M.D.M., and related notes, approved September 30, 1921.
2. State of Nevada Department of Highways Right of Way Map of U.S. 95, Mineral County SR-3, dated May 1957.
3. Plat of Mallet Subdivision Unit No. 2 recorded June 23, 1971, as File No. 10657, Official records of Mineral County, Nevada.
4. Parcel Map for Arthur L. Jones and Barbara A. Jones, recorded July 22, 2011, as File No. 153954, Official records of Mineral County, Nevada.
5. Map supporting Application Nos. 26639 and 26714, filed March 30, 1972 in the office of the Nevada State Engineer.
6. Map supporting Application Nos. 53023 and 53024, filed April 19, 1989 in the office of the Nevada State Engineer.
7. 7.5 minute U.S.G.S. Quadrangle Map of Copper Canyon, Nevada.
8. 7.5 minute U.S.G.S. Quadrangle Map of Walker Lake, Nevada.

**LEGEND**

|  |                          |  |   |
|--|--------------------------|--|---|
|  | SECTION LINE             |  | POINT OF DIVERSION AS NOTED                                       |
|  | QUARTER SECTION LINE     |  | SECTION CORNER FOUND 1919 GLO BRASS CAP                           |
|  | 16TH SECTION LINE        |  | QUARTER SECTION CORNER FOUND 3/4-IN. IRON PIPE W/ TAG "RE LS 161" |
|  | PROPOSED PLACE OF USE    |  |   |
|  | HIGHWAY RIGHT OF WAY     |  |   |
|  | SHORE LINE - WALKER LAKE |  |   |

**STATE ENGINEER'S USE**



**TRI STATE SURVEYING, LTD**  
1925 E. PRATER WAY  
SPARKS, NEVADA 89434  
(775) 358-9491 \* FAX # 358-3664  
JOB #11137.01.CM DDM

MAP TO ACCOMPANY APPLICATION TO CHANGE THE POINT OF DIVERSION UNDER A PORTION OF PERMIT NO. 26714 FOR QUASI-MUNICIPAL PURPOSES BY

**WALKER LAKE GENERAL IMPROVEMENT DISTRICT**

FROM AN UNDERGROUND SOURCE IN MINERAL COUNTY, NEVADA