
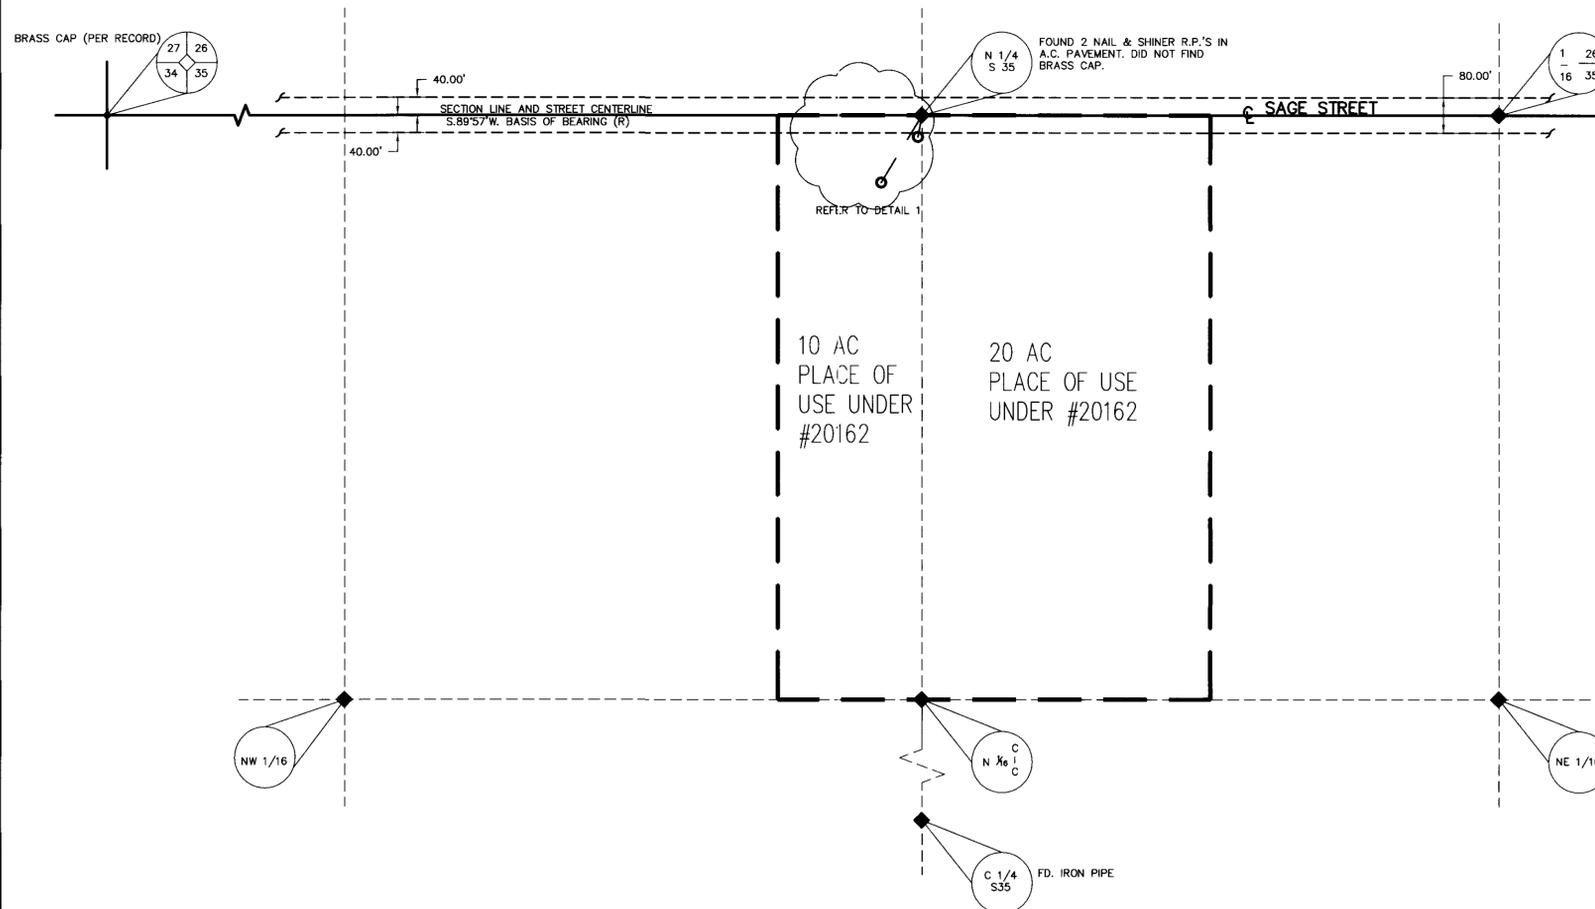


LEGEND

-  1/4 CORNER (OR 1/16 CORNER) FOUND AS SHOWN
-  SECTION CORNER FOUND AS SHOWN
- (R) FROM PREVIOUSLY RECORDED INFORMATION
- A.O.F. ALREADY ON FILE

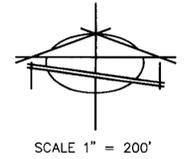

PORTIONS OF THE THE NORTHEAST QUARTER (NE 1/4) OF THE NORTHWEST QUARTER (NW 1/4) AND THE NORTHWEST QUARTER (NW 1/4) OF THE NORTHEAST QUARTER (NE 1/4) OF SECTION 35, TOWNSHIP 16 SOUTH, RANGE 49 EAST, M.D.B.&M., NYE COUNTY, NEVADA

WATER RIGHTS SURVEYOR'S AFFIDAVIT

STATE OF NEVADA)
 COUNTY OF CLARK) SS


I, STEPHEN F. TURNER, BEING FIRST DULY SWORN, DEPOSE AND SAY THAT THIS MAP CONSISTING OF ONE SHEET HAS BEEN CORRECTLY DRAWN TO THE DESIGNATED SCALE FROM FIELD NOTES OR RECORD DATA OF A SURVEY MADE UNDER MY SUPERVISION AND DIRECTION ON THE 28th DAY OF DECEMBER, 2011; THAT IT TRULY AND CORRECTLY REPRESENTS THE PROPOSED LOCATION AND EXTENT OF THE WORK USED TO DIVERT WATER FROM AN UNDERGROUND SOURCE IN THE AMARGOSA VALLEY BASIN IN NYE COUNTY, NEVADA BY BONNIE WAHL, FOR IRRIGATION AND DOMESTIC PURPOSES; THAT THE PROPOSED POINT OF DIVERSION APPLIED FOR UNDER THIS APPLICATION TO APPROPRIATE (DIVERSION RATE ONLY) IS CORRECTLY DESIGNATED HEREON; THAT THE PROPOSED POINT OF DIVERSION THE APPROXIMATE LOCATION AND SIZE OF THE DIVERTING CHANNEL OR OTHER CONDUIT, ALL RESERVOIRS OR BASINS, THE LOCATIONS AND NAMES OF ALL OTHER WORKS, AND THE BOUNDARY OF ALL LANDS, SHOWING BY 40 ACRE SUBDIVISIONS THE AREAS PROPOSED TO BE SERVED, ARE FULLY AND CORRECTLY DESIGNATED HEREON.

STEPHEN F. TURNER, P.E., P.L.S. 1803
 STATE WATER RIGHTS SURVEYOR, CERTIFICATE NO. 396



SUBSCRIBED AND SWORN TO BEFORE ME THE 18th DAY OF January, 2012.

Pamela Pitcher
 PAMELA PITCHER, NOTARY PUBLIC IN AND FOR SAID COUNTY AND STATE
 MY APPOINTMENT EXPIRES ON THE 6th DAY OF MARCH 2015.

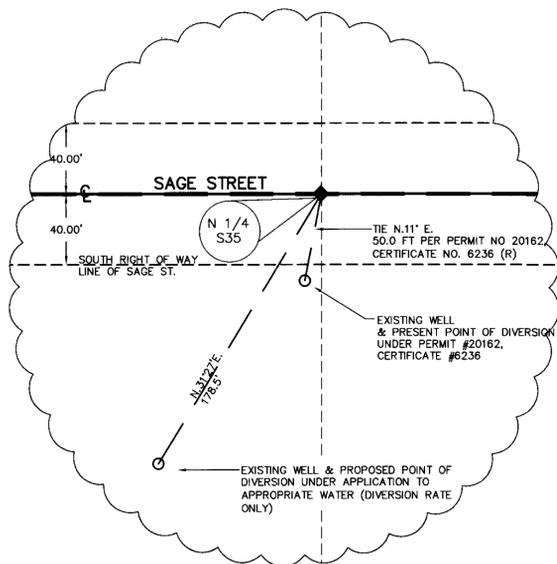


DETAIL 1

BASIS OF BEARING

S.89°57'00"W - THE NORTH LINE OF THE NORTHWEST QUARTER (NW 1/4) OF SECTION 35, TOWNSHIP 16 SOUTH, RANGE 49 EAST, M.D.B & M AS SHOWN ON "MAP TO ACCOMPANY PROOF OF BENEFICIAL USE UNDER PERMIT NO. 28828, CERTIFICATE NO, 10665," STATE ENGINEERS FILES.

- REF: 1. MAP TO ACCOMPANY APPLICATION TO CHANGE POINT OF DIVERSION OF A PORTION OF WATER UNDER PERMIT NO. 15849, STATE ENGINEERS FILES. (1975)
 2. MAP TO ACCOMPANY PROOF OF BENEFICIAL USE UNDER APPLICATION NO 20162, STATE ENGINEERS FILES. (1965)

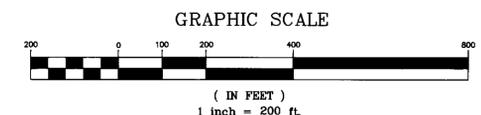

STATE ENGINEER'S USE



MAP TO ACCOMPANY AN APPLICATION TO APPROPRIATE (DIVERSION RATE ONLY)

2012 JAN 25 PM 2:00

BY: BONNIE WAHL
 FOR: IRRIGATION & DOMESTIC PURPOSES
 FROM: AN UNDERGROUND SOURCE IN NYE COUNTY, NEVADA