

CULTURAL MAP TABULATIONS

Section	Sub-Division	Township	Range	Cultivated acreage	Description of culture	Date of first culture
7	SE1/4NE1/4	2 South	68 East	0.71		
7	NE1/4SE1/4	2 South	68 East	30.02		
7	SE1/4SE1/4	2 South	68 East	9.02		


STATE OF NEVADA)
) ss
 COUNTY OF LINCOLN)

I, Lenard D. Smith, being first duly sworn, depose and say that this map, consisting of one sheet inclusive, has been correctly drawn to the designated scale from field notes of a survey made by me on the 11th day of October 2011, that it truly and correctly represents the proposed location and extent of the works used to divert water from underground in Lincoln County, Nevada by Laird Whipple and Dee Ann Whipple for irrigation purposes. That the proposed point of diversion, the approximate location and size of the diverting channel or other conduit, the place and manner of use, and the location and names of all other works or streams which are crossed by, or connected with the said works, are fully and correctly designated thereon.

Lenard D. Smith
 Lenard D. Smith PLS, WRS-1033 PLS 12751




Subscribed and sworn to before me
 This 13th day of Feb, 2012
Christina Johnson
 Notary Public
 Notary Public in and for Lincoln County, Nevada
 My Commission Expires 11.8.14

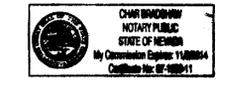


BASIS OF BEARINGS

The east line of the southeast quarter of Section 7, Township 2 South, Range 68 East given as N 00°10'51" W in a Record of Survey by R.E. Fonger, PLS 4235, Plat Book A at Page 258.

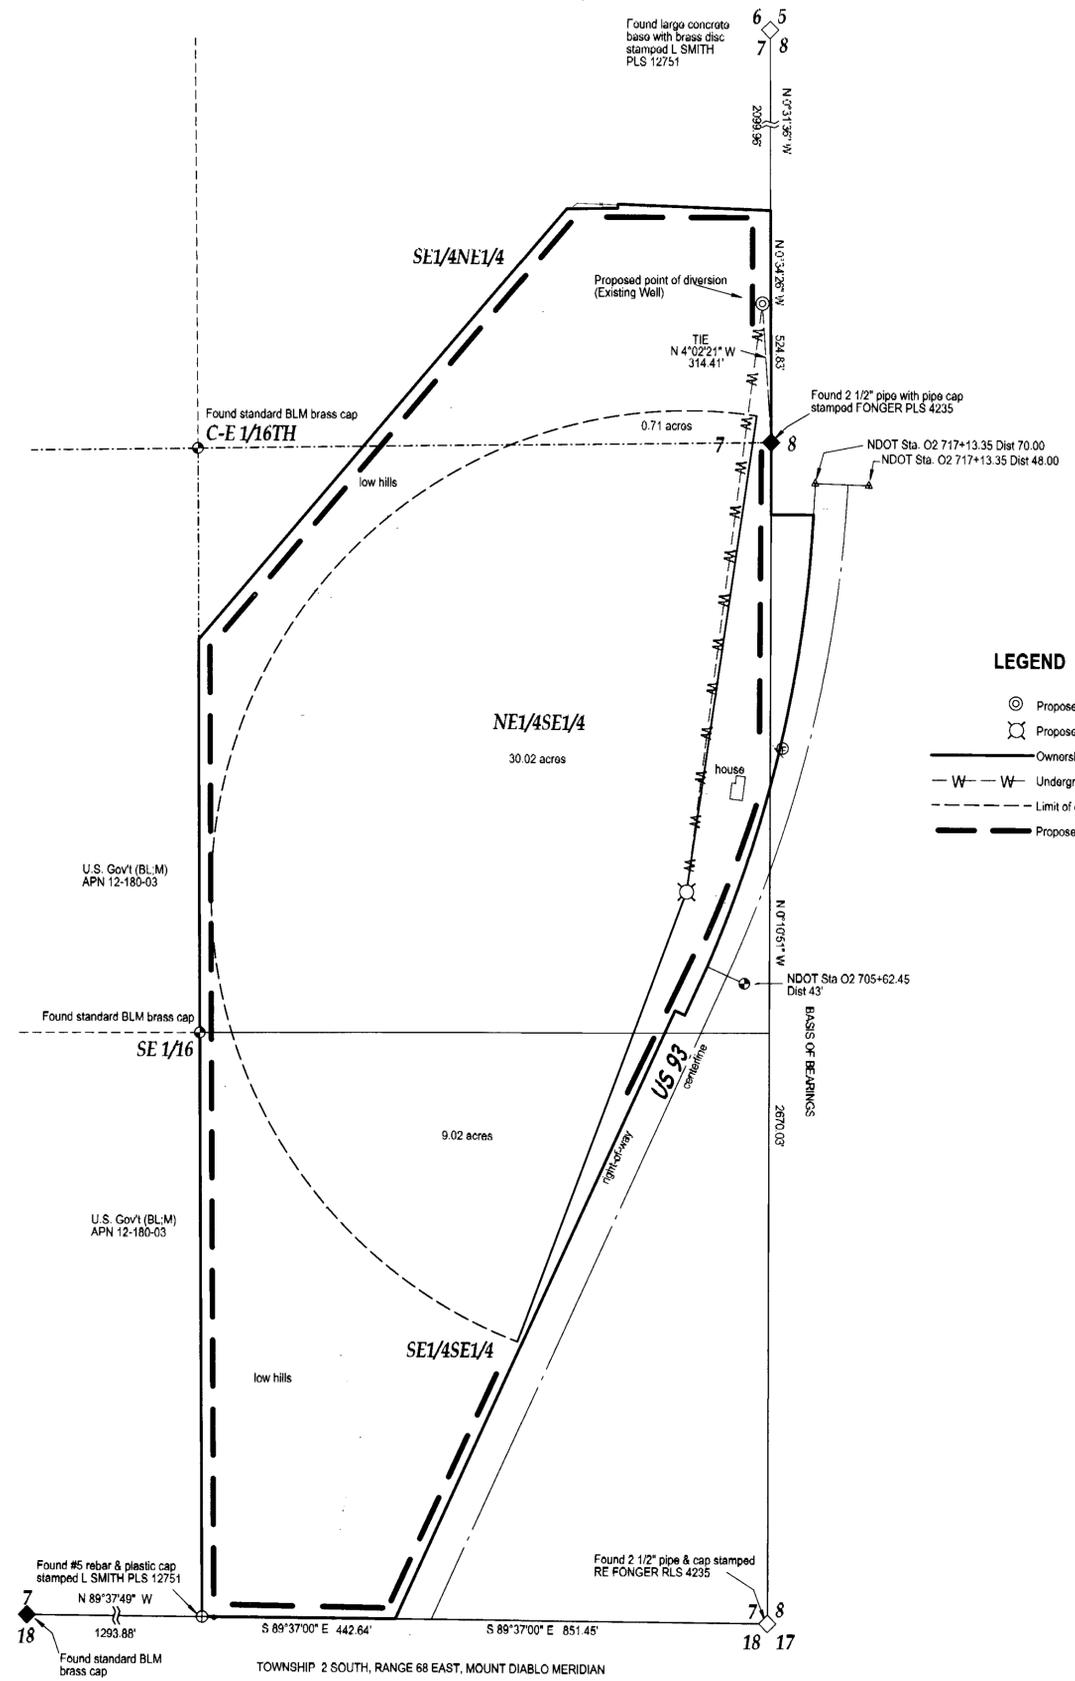

LEGEND

- ⊙ Proposed point of Diversion
- ⊗ Proposed pivot point for irrigation system
- Ownership boundary
- W-W- Underground water line (approx. position)
- - - Limit of existing irrigation system
- Proposed area of Beneficial Use

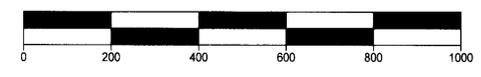

SCALE: 1" = 200 FEET

FOR STATE ENGINEER'S USE

81545
 FILED
 FEB 16 2012
 STATE ENGINEER'S OFFICE

RECEIVED
 2012 FEB 16 AM 11:43
 STATE ENGINEER'S OFFICE

Map to accompany Application to Change the Place of Use and Point of Diversion of a Portion under Permit 72963

For Irrigation use
 By Laird and Dee Ann Whipple
 From Underground
 In Lincoln County, Nevada