


SURVEYOR'S CERTIFICATE

STATE OF NEVADA }
County of White Pine } ss.


I, Emil W. Alberg, Jr., being first duly sworn, depose and say that this map, consisting of two sheets, has been correctly drawn to the designated scale from field notes of a survey made by me between the 15th day of January, 2011 and the 25th day of January, 2012; that it truly and correctly represents the proposed location and extent of the works used to divert water from underground source, in White Pine County, Nevada by Robinson Nevada Mining Company for Mining, Milling, Dewatering purposes. That the proposed point of diversion and return, the location of the mill, the approximate size and capacity of the diverting channel or conduit, and the location and names of all other works or streams which are crossed by or connect with the said works, are fully and correctly designated hereon.

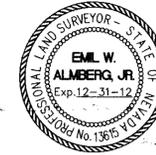

State Water Right Surveyor No. 1250

Subscribed and sworn to before me this 10 day of February, 2012.

Notary Public in and for White Pine County, Nevada.

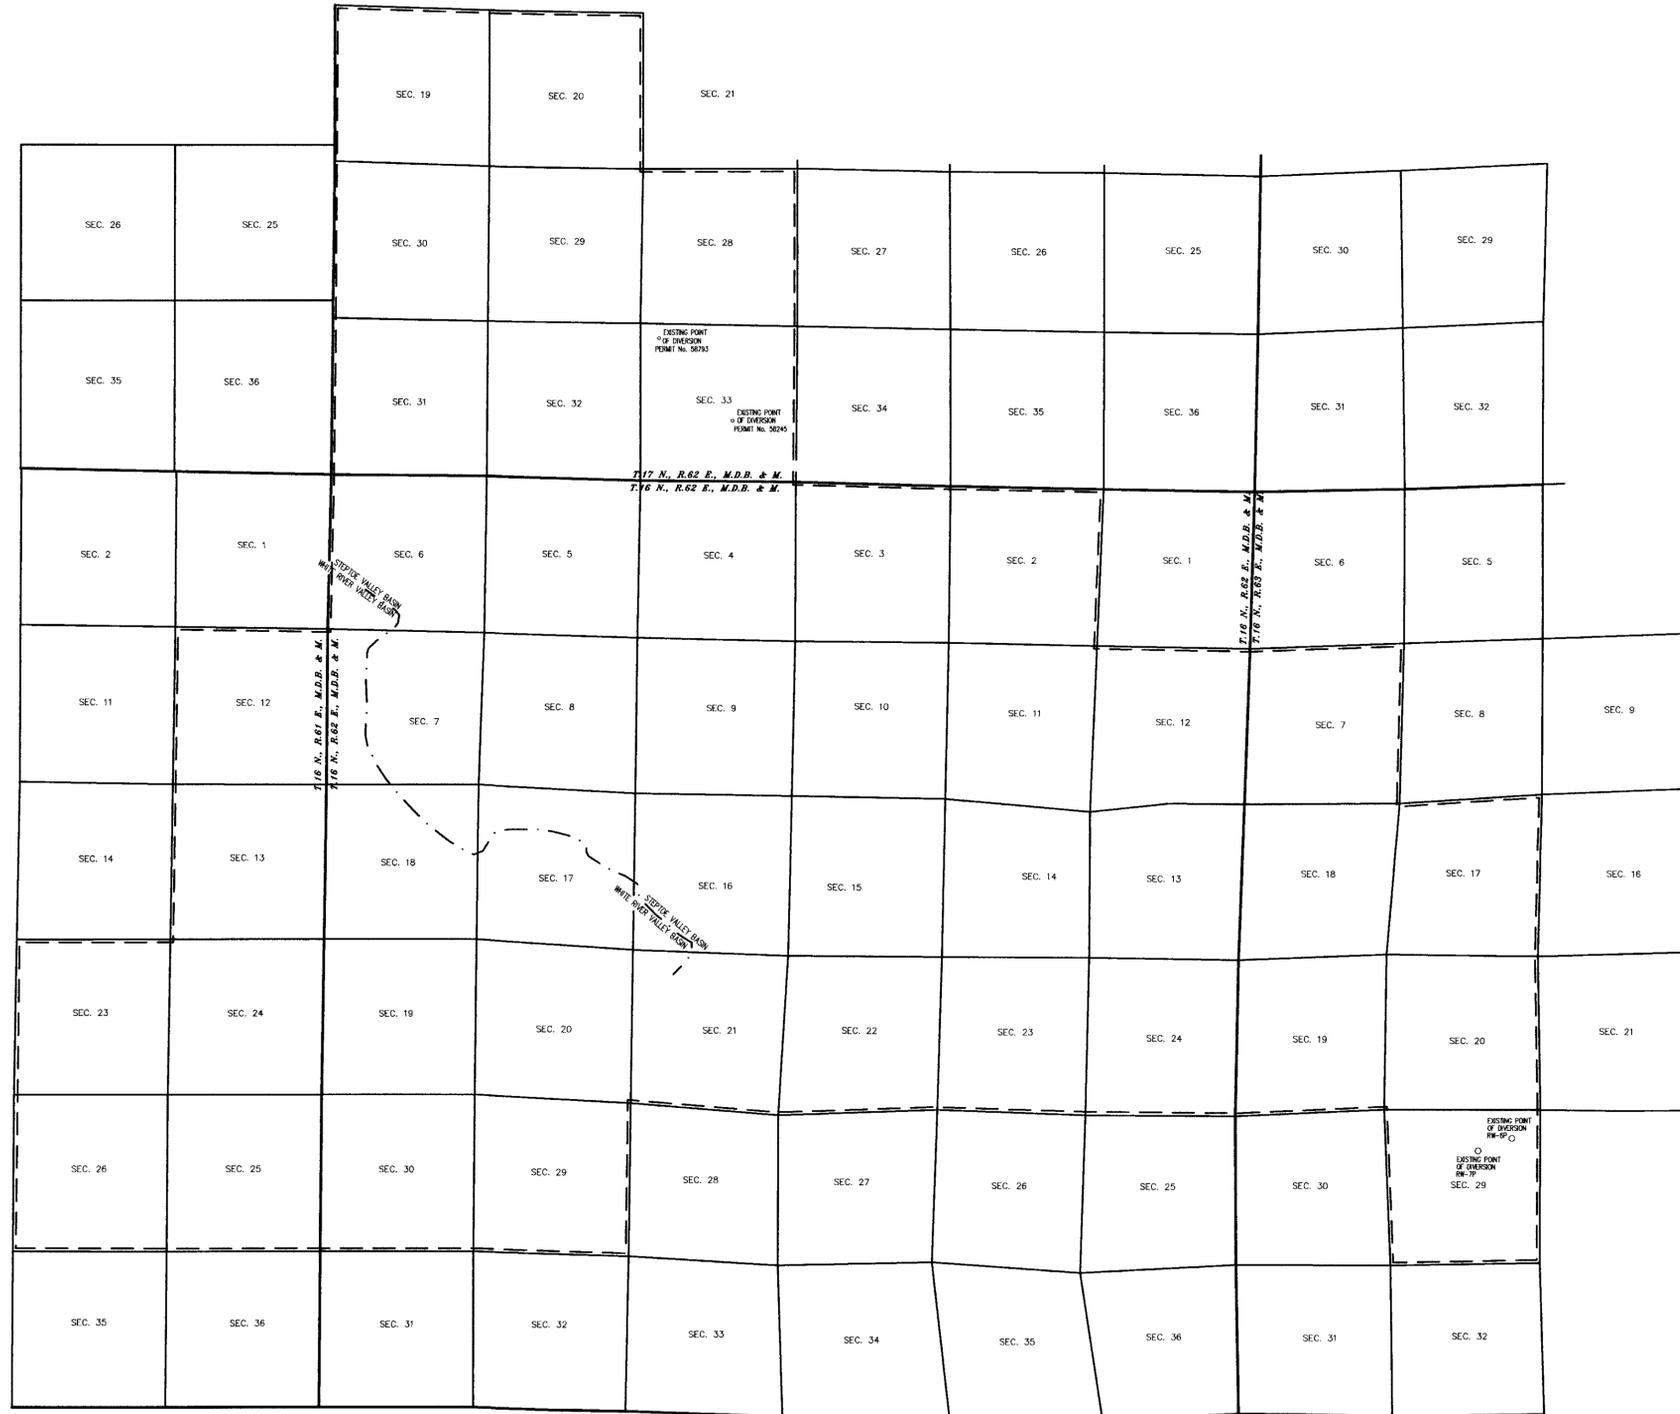


LEGEND

PROPOSED PLACE OF USE = - - - - -
BASIN BOUNDARY = ————

BASIS OF BEARINGS

The Basis of Bearing for this map is S.88°59'49E.; between two found Section corner monuments, from the Northwest corner of Section 4 to the Northeast corner of Section 3, T.16 N., R.62 E., M.D.B. & M. as shown on Plat of Survey No. 34 recorded March 29, 1956 under file no. 100107 and White Pine County Map No. 82 in the White Pine County Recorder's Office.

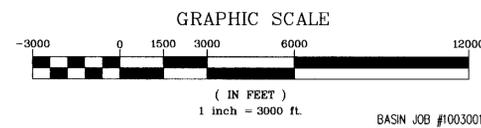

BBasin
Engineering
Consulting Engineers & Land Surveyors
1070 E. Altman Street, Elko, NV 89501
Phone: (715) 289-9800 Fax: (715) 289-9802


STATE ENGINEER'S USE
Applications 81566T and 81567T also change Place of Use of Permits 78185 and 78186, respectively. met

FILED
FEB 08 2012
STATE ENGINEER'S OFFICE
RECORDED
2012 FEB - 8 AM 11:10

MAP TO ACCOMPANY
APPLICATION TO CHANGE THE POINT OF DIVERSION OF PERMIT Nos. 78185 AND 78186


FOR **MINING, MILLING, AND DEWATERING**
BY **ROBINSON NEVADA MINING COMPANY**
FROM **UNDERGROUND**
IN **WHITE PINE COUNTY, NEVADA**

81567 T 81566 T

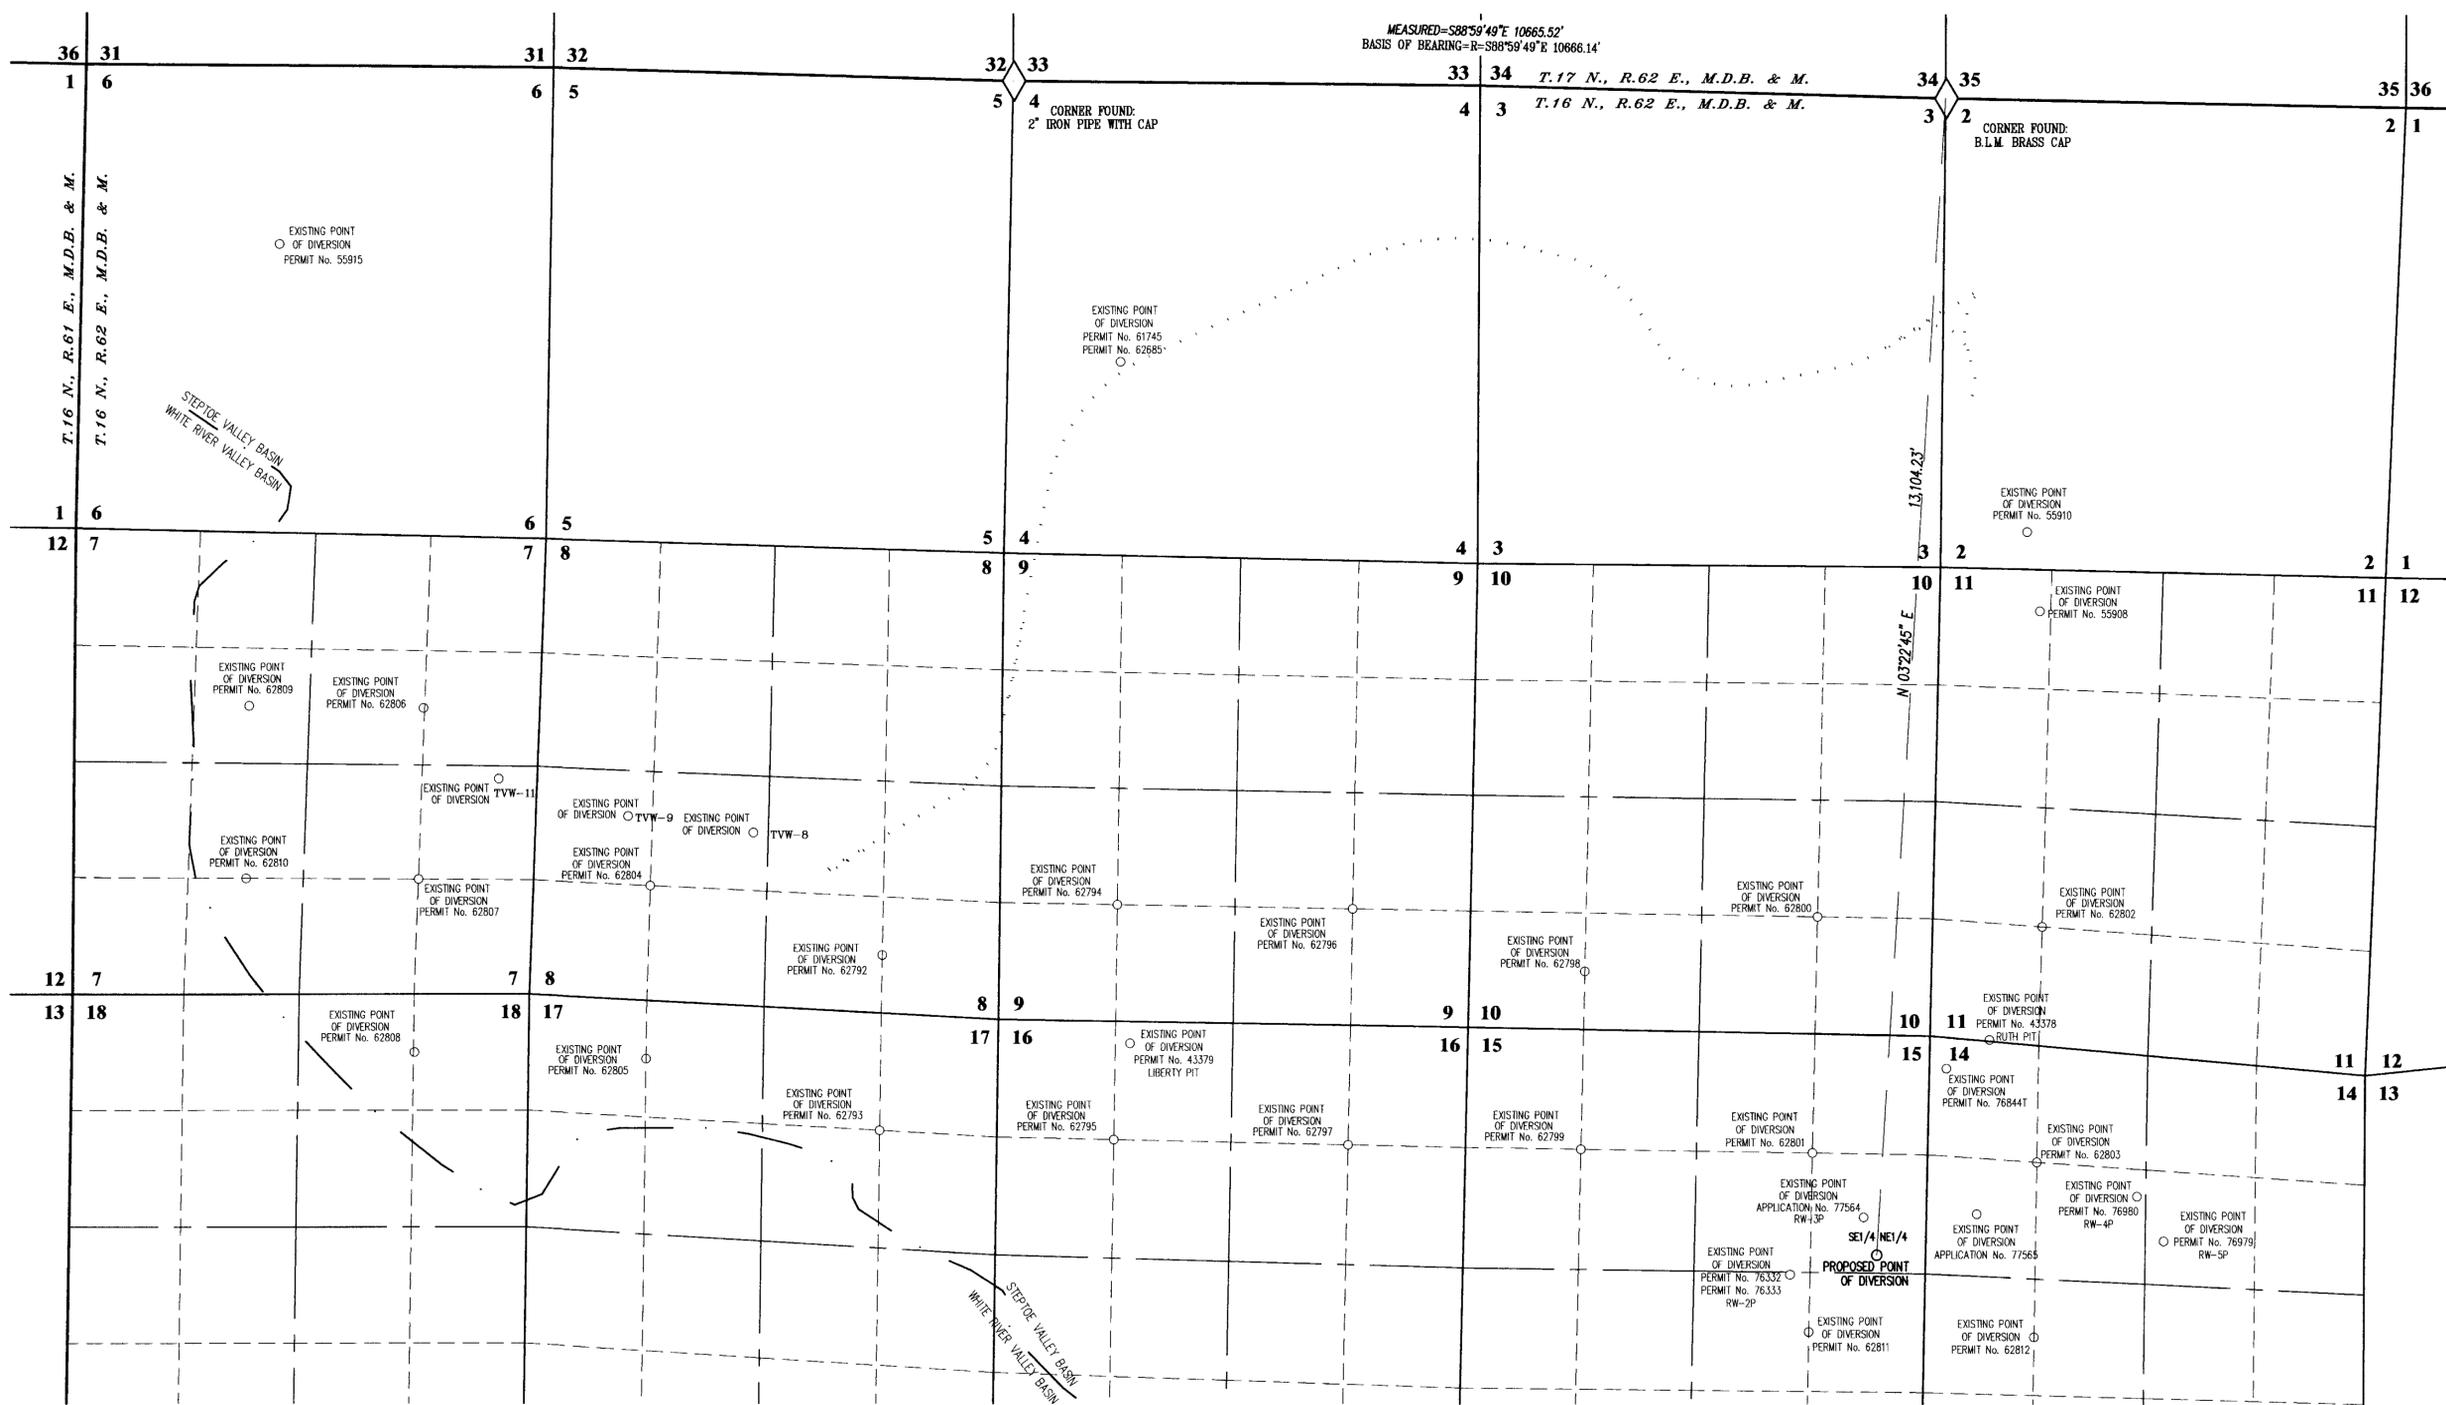

BASIS OF BEARINGS

The Basis of Bearing for this map is $S.88^{\circ}59'49\"$; between two found Section corner monuments, from the Northwest corner of Section 4 to the Northeast corner of Section 3, T.16 N., R.62 E., M.D.B. & M. as shown on Plat of Survey No. 34 recorded March 29, 1956 under file no. 100107 and White Pine County Map No. 82 in the White Pine County Recorder's Office.

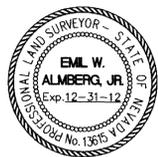

GRAPHIC SCALE

(IN FEET)
1 inch = 1000 ft. BASIN JOB #1003001

BBasin
Engineering
Consulting Engineers & Land Surveyors
1070 E. Adlan Street, Elko, NV 89501
Phone: (775) 289-9800 Fax: (775) 289-9802

STATE ENGINEER'S USE

FILED
FEB 08 2012
STATE ENGINEER'S OFFICE
2012 FEB - 8 AM 11:10

MAP TO ACCOMPANY
APPLICATION TO CHANGE THE POINT OF DIVERSION
OF PERMIT Nos. 78185 AND 78186

FOR **MINING, MILLING, AND DEWATERING**
BY **ROBINSON NEVADA MINING COMPANY**
FROM **UNDERGROUND**
IN **WHITE PINE COUNTY, NEVADA**

81567 T 81566 T