

GEODETIC COORDINATE  
N 38° 51' 52.83813"  
W 115° 00' 02.96148"


BASIS OF BEARINGS:  
NORTH 00° 12' WEST, PER BLM DEPENDENT RESURVEY  
OF TOWNSHIP 12 NORTH, RANGE 62 EAST,  
OF THE MOUNT DIABLO MERIDIAN, NEVADA  
ACCEPTED DECEMBER 4, 1974

NOTES:  
APN: 13-142-07, 5.00 ACRES  
ROLAND AND DELLA GARDNER  
LOT 12 BLOCK 2 LUND TOWNSITE  
5.00 ACRES WITHIN NW¼ SW¼ SECTION 33

GEODETIC COORDINATE  
N 38° 51' 26.79152"  
W 115° 00' 02.83804"

LEGEND


	SECTION CORNER
	1/4 CORNER, 1/16 CORNER
	PLACE OF USE
	SECTION LINE
	1/4 SECTION LINE
	1/16 SECTION LINE
	FOUND

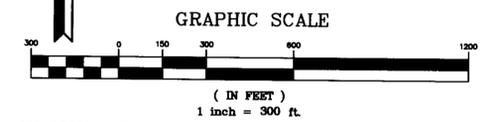

GEODETIC COORDINATE  
N 38° 51' 00.74436"  
W 115° 00' 02.71479"

**SOLARUS** LAND SURVEYING  
WATER RIGHTS  
MAPPING

P O. BOX 11, LUND, NV 89317-0011  
775-238-0548  
WWW.SOLARUSNV.COM

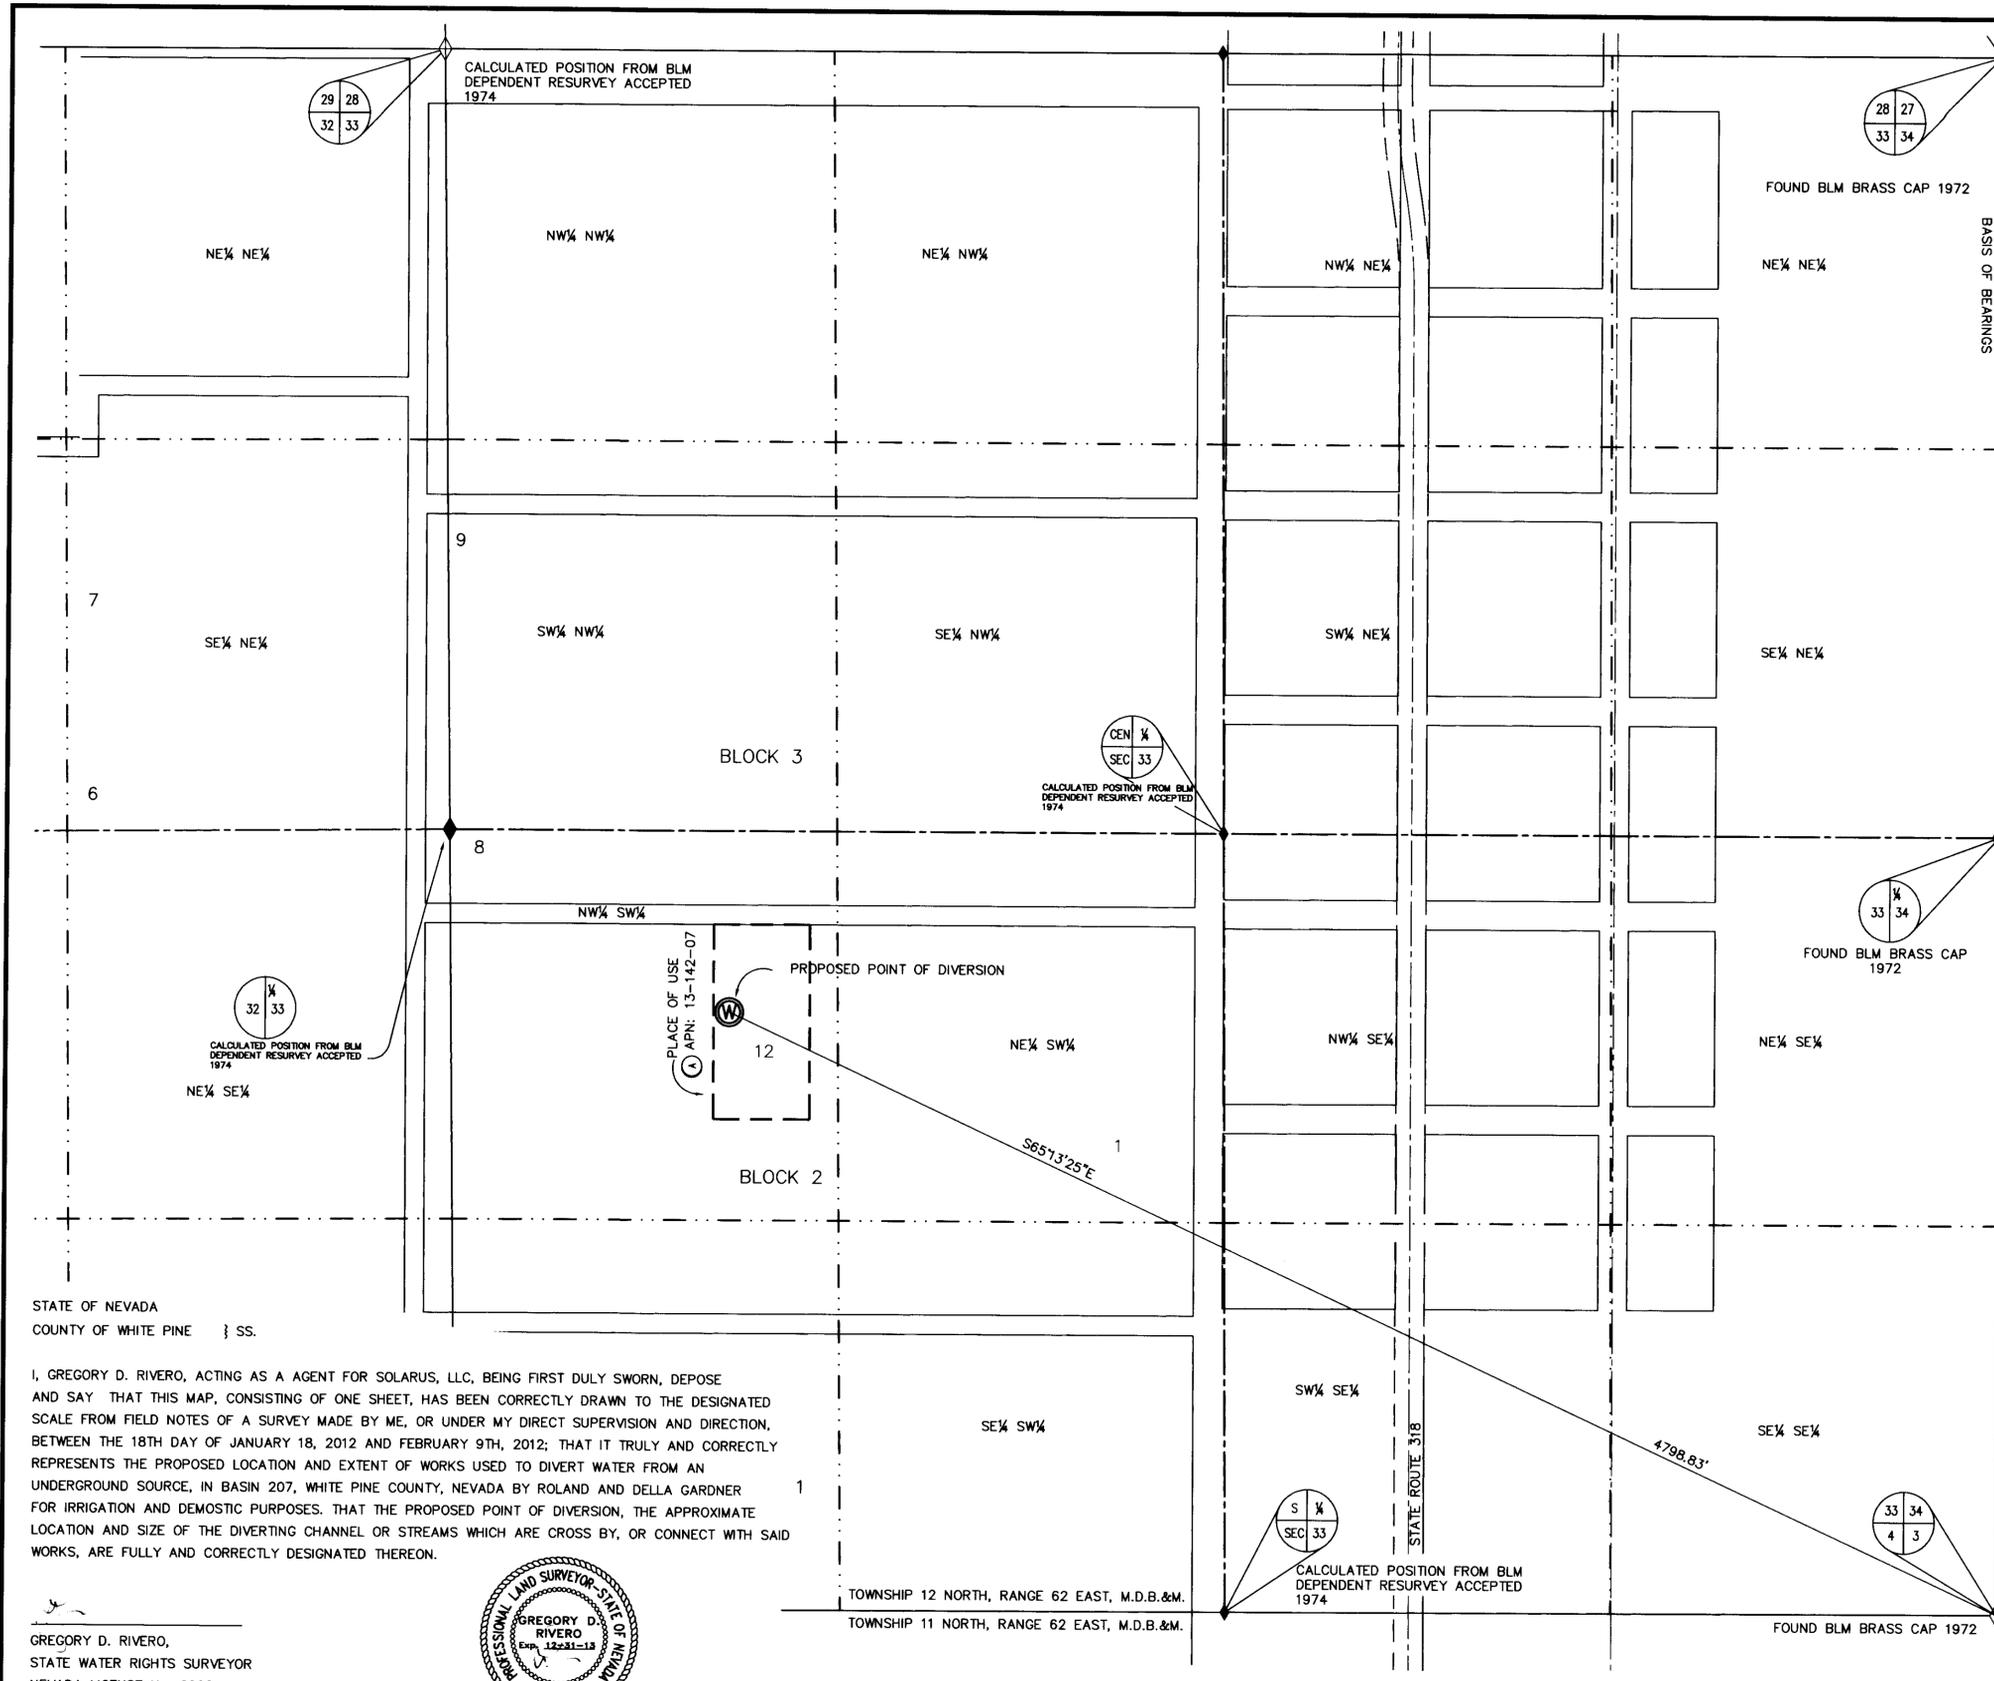

STATE OF NEVADA  
COUNTY OF WHITE PINE } SS.

I, GREGORY D. RIVERO, ACTING AS A AGENT FOR SOLARUS, LLC, BEING FIRST DULY SWORN, DEPOSE AND SAY THAT THIS MAP, CONSISTING OF ONE SHEET, HAS BEEN CORRECTLY DRAWN TO THE DESIGNATED SCALE FROM FIELD NOTES OF A SURVEY MADE BY ME, OR UNDER MY DIRECT SUPERVISION AND DIRECTION, BETWEEN THE 18TH DAY OF JANUARY 18, 2012 AND FEBRUARY 9TH, 2012; THAT IT TRULY AND CORRECTLY REPRESENTS THE PROPOSED LOCATION AND EXTENT OF WORKS USED TO DIVERT WATER FROM AN UNDERGROUND SOURCE, IN BASIN 207, WHITE PINE COUNTY, NEVADA BY ROLAND AND DELLA GARDNER FOR IRRIGATION AND DEMOSTIC PURPOSES. THAT THE PROPOSED POINT OF DIVERSION, THE APPROXIMATE LOCATION AND SIZE OF THE DIVERTING CHANNEL OR STREAMS WHICH ARE CROSS BY, OR CONNECT WITH SAID WORKS, ARE FULLY AND CORRECTLY DESIGNATED THEREON.




GREGORY D. RIVERO,  
STATE WATER RIGHTS SURVEYOR  
NEVADA LICENSE No. 6902  
NEVADA WATER RIGHTS CERTIFICATE 1016

**ACKNOWLEDGMENT**

SUBSCRIBED AND SWORN TO BEFORE ME THIS 13<sup>th</sup> DAY OF February, 2012


*Victoria Barker*  
NOTARY PUBLIC IN AND FOR WHITE PINE COUNTY, NEVADA.  
MY COMMISSION EXPIRES May 13 2013

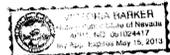

TOWNSHIP 12 NORTH, RANGE 62 EAST, M.D.B.&M.  
TOWNSHIP 11 NORTH, RANGE 62 EAST, M.D.B.&M.

STATE ENGINEERS USE

81590

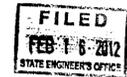

RECEIVED  
2012 FEB 16 AM 11:32  
STATE ENGINEERS OFFICE

MAP TO ACCOMPANY  
APPLICATION TO APPROPRIATE WATER

FOR IRRIGATION AND DOMESTIC

BY: ROLAND AND DELLA GARDNER

FROM: UNDERGROUND SOURCE, WHITE RIVER VALLEY  
BASIN #207, IN WHITE PINE COUNTY, NEVADA