

EXISTING PLACE OF USE PORTIONS OF SECTIONS 14, 15, 22 & 23, T.19N., R.18E., M.D.M. WASHOE COUNTY, NEVADA

STATE OF NEVADA } 55
COUNTY OF WASHOE }





I, Lee H. Smithson, being first duly sworn, depose and say that this map, consisting of one sheet, has been correctly drawn to the designated scale from field notes of a survey made by me, or under my supervision and direction, on February 16, 2012 that it truly and correctly represents the proposed location and extent of works used to divert water from the Truckee River in Washoe County, Nevada, by BELLI RANCH ESTATES ASSOCIATION for purposes as decreed; that the proposed points of diversion and the boundary of all lands showing by 40-acre subdivision the areas proposed to be served are fully and correctly designated thereon.



Lee H. Smithson
Lee H. Smithson, PLS
State Water-Right Surveyor No. 512

Subscribed and sworn to before me on this 28TH day of FEBRUARY, 2012.

David C. Cook
Notary Public

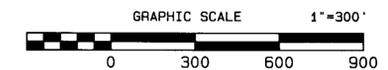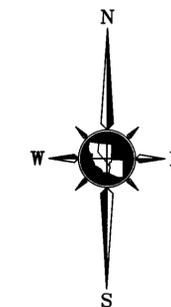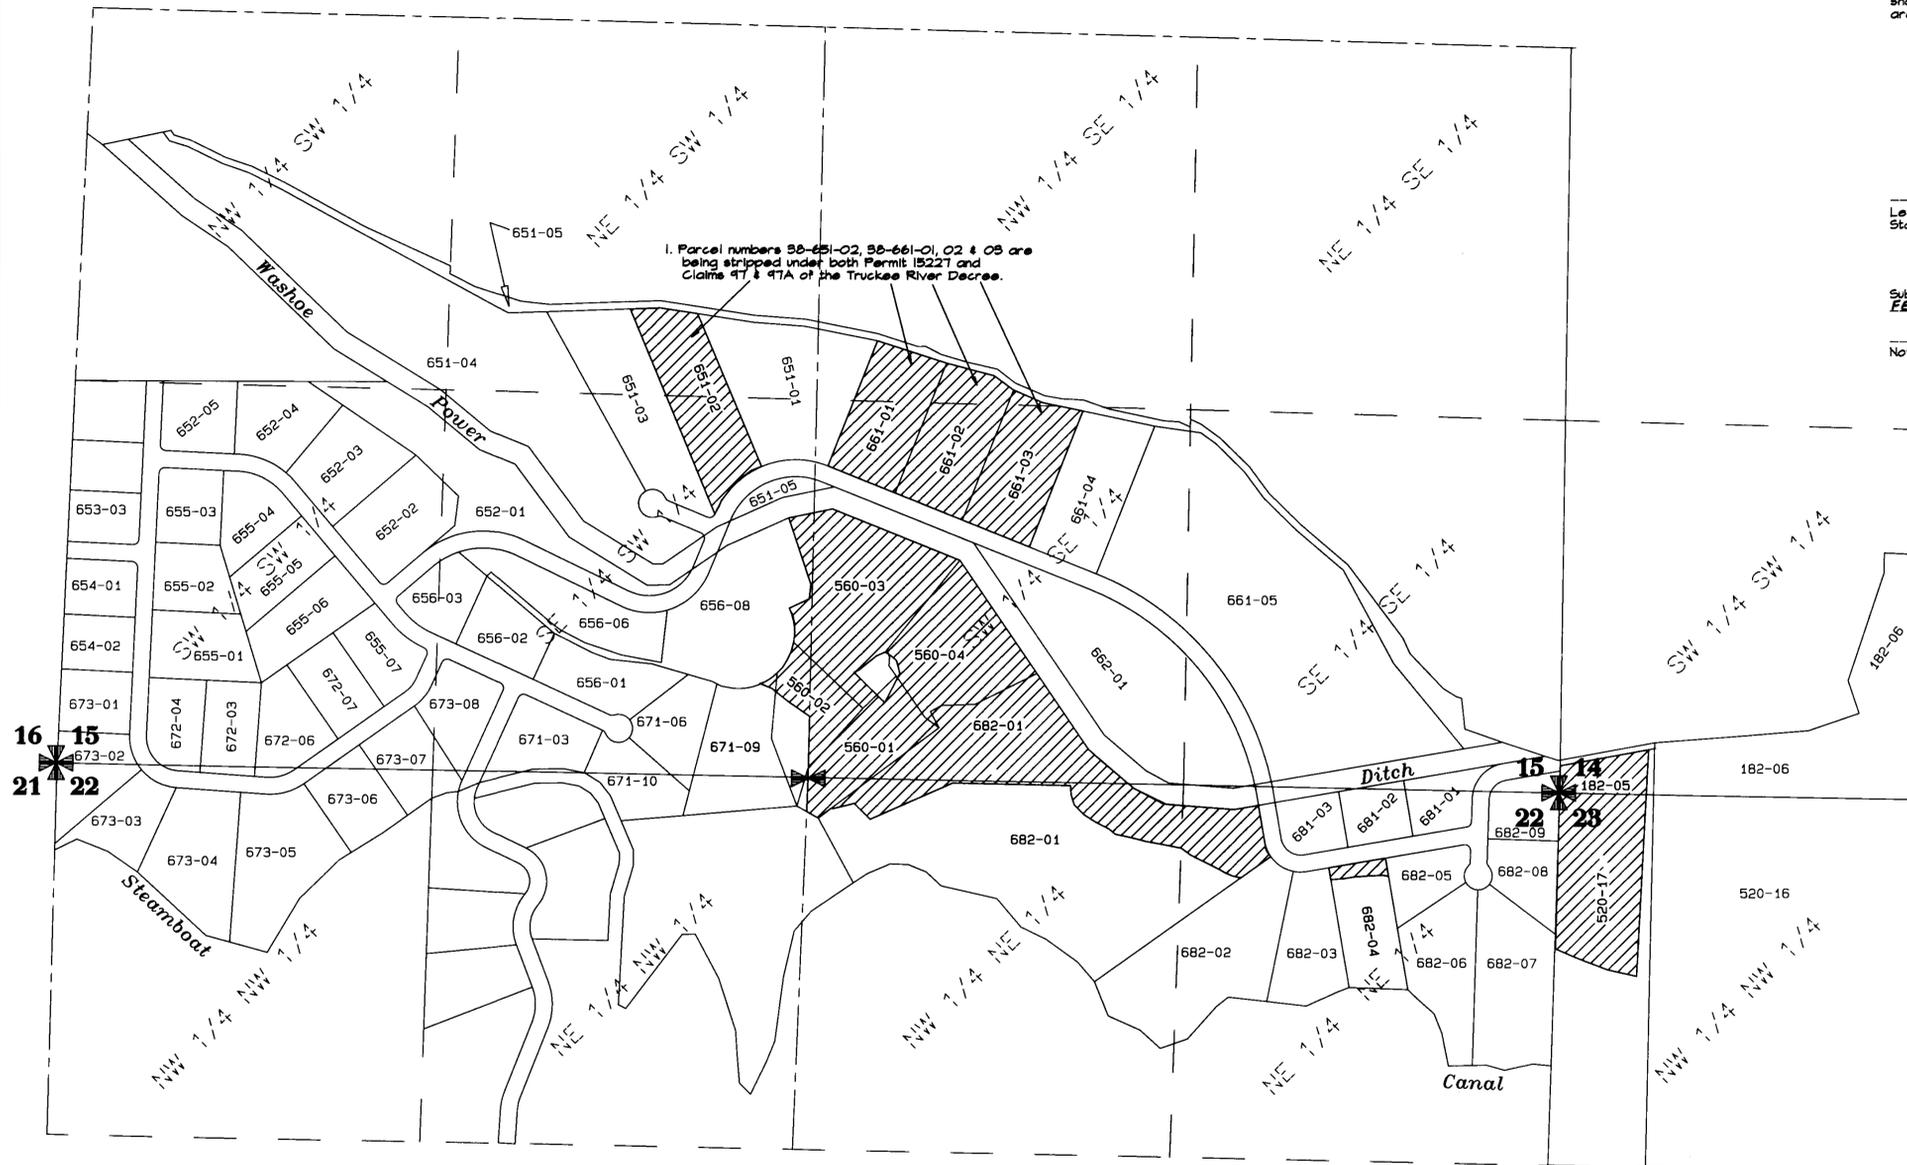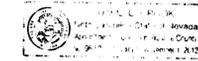

REFERENCES

1. Map TR-033, on file in the office of the Nevada State Engineer.
2. Parcel Map No. 2419 in the Official Records of Washoe County, Nevada.
3. Parcel Map No. 3226 in the Official Records of Washoe County, Nevada.
4. Parcel Map No. 3376 in the Official Records of Washoe County, Nevada.
5. Record of Survey Map No. 3584 in the Official Records of Washoe County, Nevada.
6. Parcel Map No. 3266 in the Official Records of Washoe County, Nevada.
7. Washoe County Assessor's Parcel Maps 30-53, 30-65, 30-66 and 30-68.

NOTES

1. The existing point of diversion under Claims 97 & 97A is Washoe Power Ditch, as decreed.
2. The existing point of diversion under Permit No. 15227 is Steamboat Canal, as decreed.
3. Refer to EXHIBIT B of Application No. 81638 and 81639 for proposed place of use after transfer.
4. Refer to EXHIBIT C of Application No. 81639 for existing place of use under Claims 97 & 97A.
5. Refer to EXHIBIT C of Application No. 81638 for existing place of use under Permit No. 15227.

BASIS OF BEARINGS

The bearings for this map are based on TR-033 on file in the Office of the Nevada State Engineer, Carson City, Nevada with is based on NAD83/94 FARN values for the Nevada State Plane Coordinate System Zone 3.

LEGEND

	PARCEL LINE - WASHOE COUNTY ASSESSOR		661-01 WASHOE COUNTY ASSESSOR'S PAGE & PARCEL NO. (ALL IN BOOK 38)
	1/16TH SECTION LINE		QUARTER SECTION CORNER
	CENTERLINE OF SECTION		SECTION CORNER
	SECTION LINE		AREA BEING STRIPPED FROM PERMIT NO. 15227 BY THIS APPLICATION - 37.90 ACRES PER LETTER DATED 4-30-2002 BY KURT SUCHSLAND
	PROPOSED PLACE OF USE		
	ROADWAYS EXCLUDED FROM PROPOSED PLACE OF USE - NOT A PART		




STATE ENGINEER'S USE

81638
81639
FILED
MAR 05 2012
STATE ENGINEER'S OFFICE

TRI STATE SURVEYING, LTD
1925 E. PRATER WAY
SPARKS, NEVADA 89434
(775) 358-9491 * FAX # 358-3664
JOB #97046.85 DDM

MAP TO ACCOMPANY APPLICATION TO CHANGE THE POINT OF DIVERSION AND PLACE OF USE OF A PORTION OF WATER UNDER THE FINAL DECREE UNITED STATES OF AMERICA VS. ORR WATER DITCH COMPANY CLAIMS 97 AND 97A AND MAP TO ACCOMPANY APPLICATION TO CHANGE THE POINT OF DIVERSION, PLACE AND MANNER OF USE OF A PORTION OF WATER UNDER PERMIT 15227, CERTIFICATE 4828 FOR PURPOSES AS DECREED BY
BELLI RANCH ESTATES ASSOCIATION
FROM THE WATERS OF THE TRUCKEE RIVER IN WASHOE COUNTY, NEVADA

PROPOSED PLACE OF USE PORTIONS OF SECTIONS 14, 15, 22 & 23, T.19N., R.18E., M.D.M. WASHOE COUNTY, NEVADA

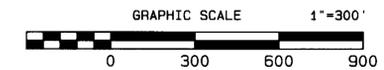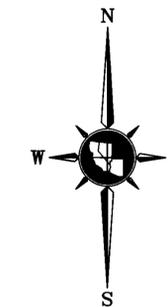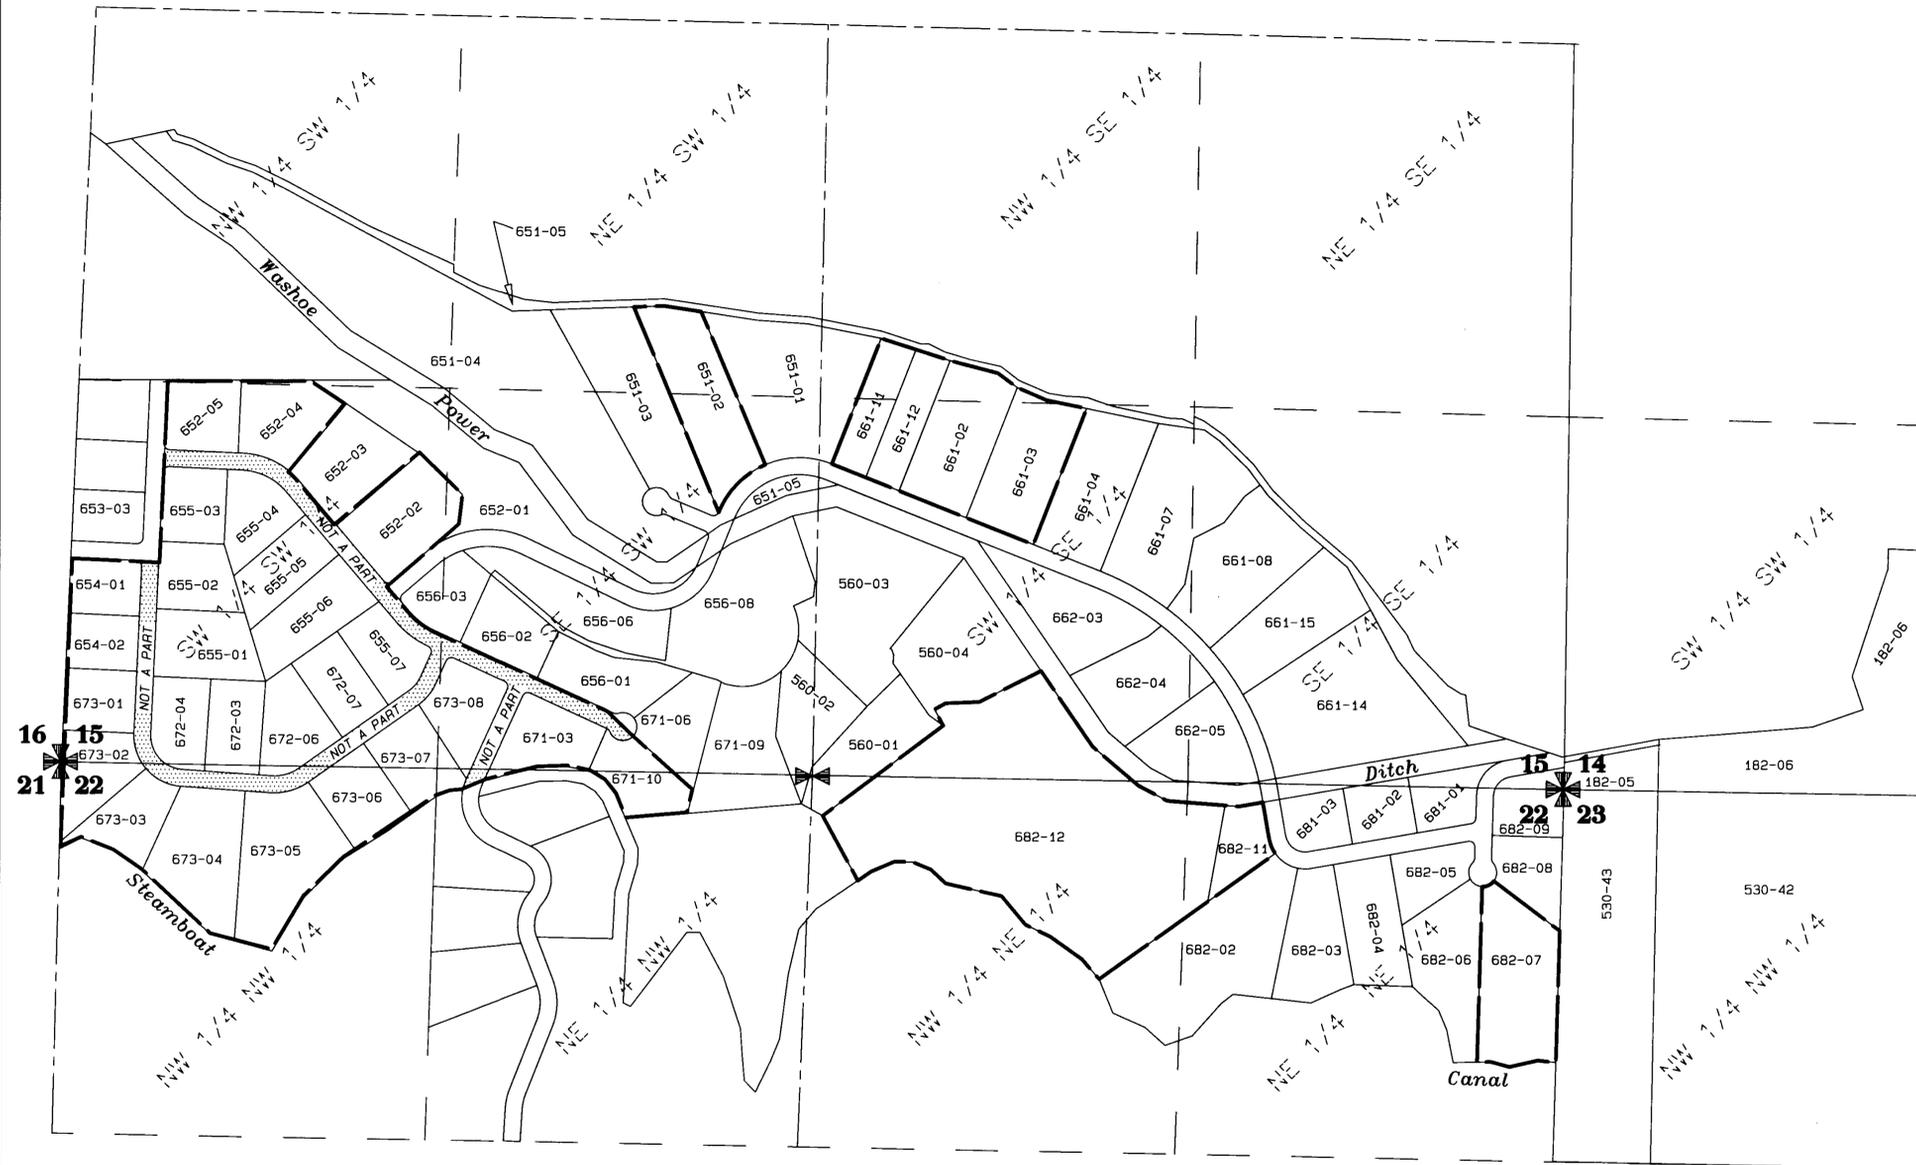

BASIS OF BEARINGS

The bearings for this map are based on TR-033 on file in the Office of the Nevada State Engineer, Carson City, Nevada with its based on NAD83/04 HARN values for the Nevada State Plane Coordinate System Zone 3.

LEGEND:

	PARCEL LINE - WASHOE COUNTY ASSESSOR		661-01 WASHOE COUNTY ASSESSOR'S PAGE & PARCEL NO. (ALL IN BOOK 38)
	1/16TH SECTION LINE		QUARTER SECTION CORNER
	CENTERLINE OF SECTION		SECTION CORNER
	SECTION LINE		AREA BEING STRIPPED FROM PERMIT NO. 15227 BY THIS APPLICATION - 37.90 ACRES PER LETTER DATED 4-30-2002 BY KURT SUCHSLAND
	PROPOSED PLACE OF USE		
	ROADWAYS EXCLUDED FROM PROPOSED PLACE OF USE - NOT A PART		

STATE ENGINEER'S USE

81638
81639

FILED
MAR 05 2012
STATE ENGINEER'S OFFICE

TRI STATE SURVEYING, LTD
1925 E. PRATER WAY
SPARKS, NEVADA 89434
(775) 358-9491 * FAX # 358-3664
JOB #97046.85 DDM

MAP TO ACCOMPANY APPLICATION TO CHANGE THE POINT OF DIVERSION AND PLACE OF USE OF A PORTION OF WATER UNDER THE FINAL DECREE UNITED STATES OF AMERICA VS. ORR WATER DITCH COMPANY CLAIMS 97 AND 97A
AND MAP TO ACCOMPANY APPLICATION TO CHANGE THE POINT OF DIVERSION, PLACE AND MANNER OF USE OF A PORTION OF WATER UNDER PERMIT 15227, CERTIFICATE 4828 FOR PURPOSES AS DECREED BY
BELLI RANCH ESTATES ASSOCIATION
FROM THE WATERS OF THE TRUCKEE RIVER IN WASHOE COUNTY, NEVADA