



PROPOSED PLACE OF USE
A PORTION OF THE W1/2, SECTION 4
TOWNSHIP 12 NORTH, RANGE 25 EAST M.D.M.

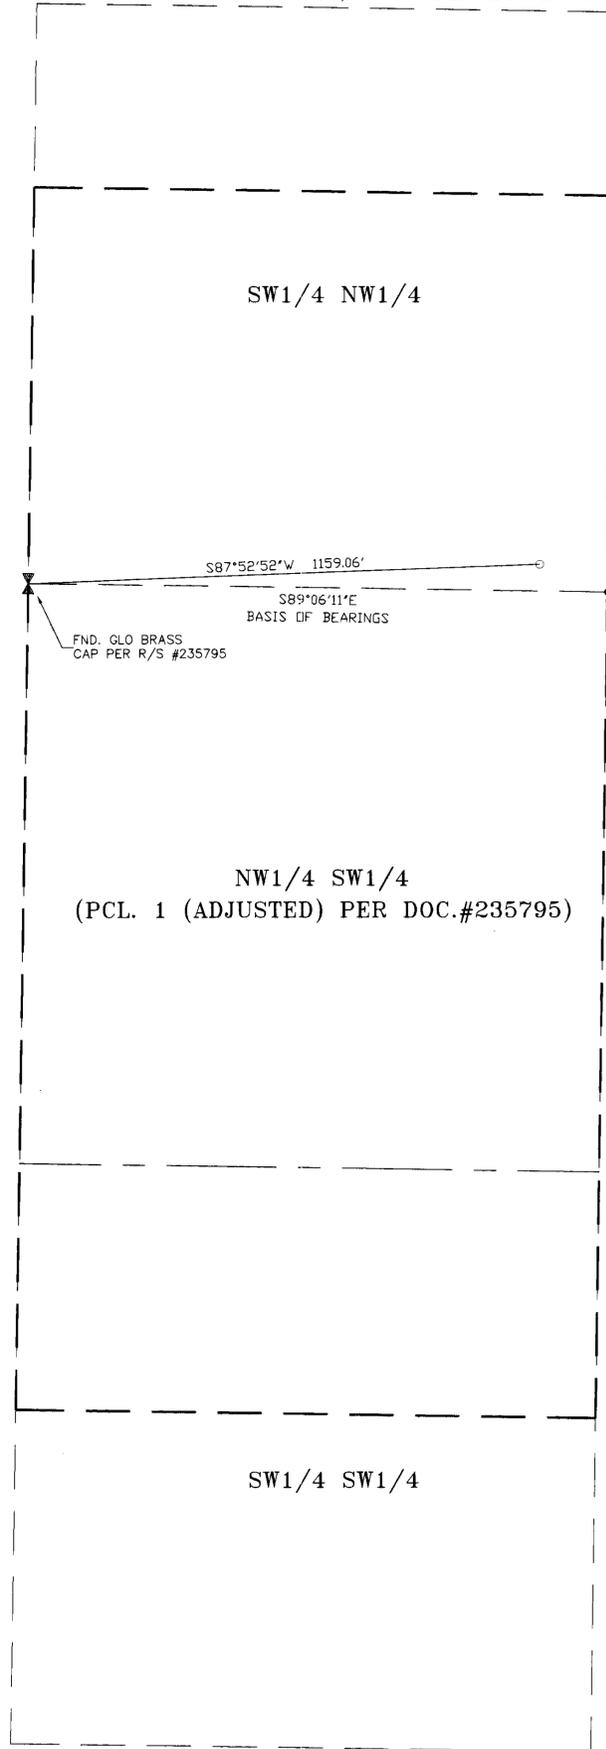

Denson Surveying
a professional corporation
SURVEYING & MAPPING
Vernon, Nevada
(775) 463-3811

STATE OF NEVADA }
COUNTY OF LYON } SS

I, Rick P. Christian, being first duly sworn, do depose and say that this map has been correctly drawn to the designated scale from field notes of a survey made under my direction on February 7, 2012, that it truly and correctly represents the extent and location of proposed works to change a portion, the point of diversion, manner of use and place of use of waters heretofore appropriated under Application No. 47014, Certificate No. 16806 for irrigation purposes by Joyce L. Gussenhoven from an underground source in Lyon County.

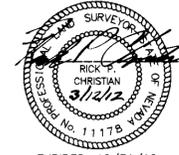


Rick P. Christian
Water right surveyor no. 993

Subscribed and sworn to before me this 12th day
of March 2012.



C. Sahagun
NOTARY PUBLIC

EXISTING PLACE OF USE
SE1/4 OF THE SW1/4, SECTION 13
TOWNSHIP 12 NORTH, RANGE 25 EAST M.D.M.

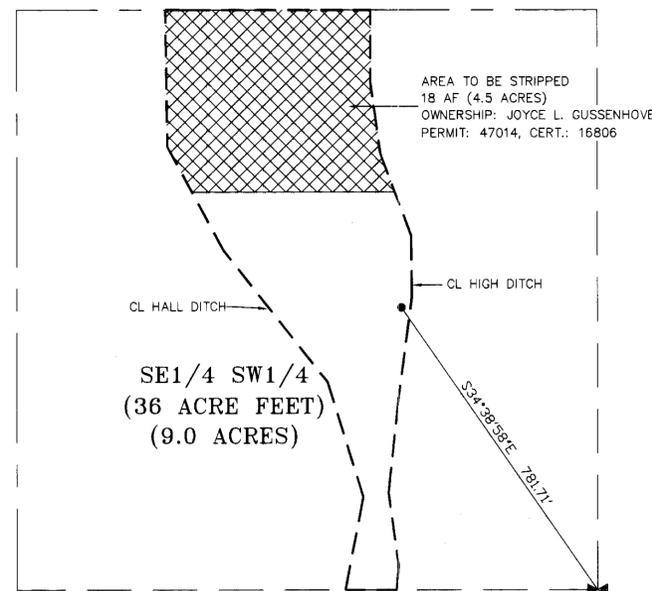


BASIS OF BEARINGS

THE BEARINGS ON THIS MAP ARE BASED ON THE SOUTH LINE OF THE SOUTHWEST QUARTER OF THE NORTHWEST QUARTER OF SECTION 4, TOWNSHIP 12 NORTH, RANGE 25 EAST, M.D.M. AS SHOWN ON RECORD OF SURVEY FILED FOR RECORD IN FILE No. 235795, LYON COUNTY RECORDS. THAT BEARING IS S 89°06'11" E.

LEGEND

- ⊕ SECTION CORNER
- ⊗ QUARTER CORNER
- EXISTING POINT OF DIVERSION
- NEW POINT OF DIVERSION
- PROPOSED PLACE OF USE
- - - EXISTING PLACE OF USE

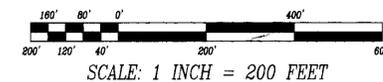

JOB # 12010 W/R

STATE ENGINEER'S USE



MAP TO ACCOMPANY APPLICATION TO CHANGE THE POINT OF DIVERSION, MANNER OF USE AND PLACE OF USE OF A PORTION OF UNDERGROUND WATERS HERETOFORE APPROPRIATED UNDER APPLICATION #47014, CERTIFICATE #16806, FOR IRRIGATION PURPOSES BY

JOYCE L. GUSSENHOVEN
IN LYON COUNTY, NEVADA

84255 81659