



STATE OF NEVADA }  
 COUNTY OF CLARK }

I, JASON PAUL HIGGINS, BEING FIRST DULY SWORN, DEPOSE AND SAY THAT SITE INSPECTIONS HAVE BEEN MADE BY ME, OR UNDER MY DIRECT SUPERVISION AND DIRECTION, COMPLETED ON JANUARY 20, 2012, THAT THE LOCATION OF EACH REFERENCE MONUMENT HAS BEEN VERIFIED BY SITE INSPECTION; THAT THE POINT OF DIVERSION AND PLACE OF USE SITES HAVE BEEN INSPECTED; THAT THIS MAP, CONSISTING OF ONE SHEET, HAS BEEN CORRECTLY DRAWN TO THE DESIGNATED SCALE FROM SURVEYING CALCULATION NOTES PREPARED BY ME, OR UNDER MY SUPERVISION AND DIRECTION, RELYING UPON ANALYSIS OF RECORDED SURVEY MAPS IN THE OFFICE OF THE COUNTY RECORDER, NYE COUNTY, NEVADA AND MAPS IN THE OFFICE OF THE STATE ENGINEER OF NEVADA; THAT THIS MAP TRULY AND CORRECTLY REPRESENTS THE PROPOSED LOCATION AND EXTENT OF THE WORKS USED TO DIVERT WATER FROM AN ABOVE GROUND SOURCE IN NYE COUNTY, NEVADA, BY ROCKVIEW DAIRIES, INC., FOR IRRIGATION, THAT THE PROPOSED POINT OF DIVERSION, PLACE OF USE MANNER OF USE, AND THE LOCATION AND NAMES OF ALL OTHER WORKS OR STREAMS WHICH ARE CROSSED BY OR CONNECTED WITH SAID WORKS, ARE FULLY AND CORRECTLY DESIGNATED HEREON.

*Jason Paul Higgins*  
 STATE WATER RIGHT SURVEYOR NO. 1216, PROFESSIONAL LAND SURVEYOR NO. 13601


SUBSCRIBED AND SWORN TO BEFORE ME THIS 2<sup>nd</sup> DAY OF April, 2012.

*David J. Pop*  
 NOTARY PUBLIC IN AND FOR CLARK COUNTY, NEVADA  
 MY COMMISSION EXPIRES July 11, 2015

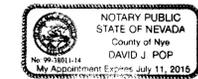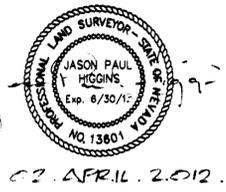


LINE	BEARING	DISTANCE
L1	S 89°22'59" E	102.20
L2	S 89°17'09" E	872.98
L3	S 89°04'03" E	896.88

ID	POINT OF DIVERSION NAME	PROPOSED POD		DESCRIPTION OF PROPOSED POD (ALL OF WHICH ARE AN UNDERGROUND COURSE IN NYE COUNTY, NEVADA)
		BEARING	DISTANCE	
X	BARN 1 REUSE POD	S 36°00'35" E	2083.17'	THE PROPOSED POD IS IN THE NORTHEAST QUARTER (NE 1/4) OF THE SOUTHEAST QUARTER (SE 1/4) OF SECTION 9, TOWNSHIP 17 SOUTH, RANGE 49 EAST, M.D.M. OR AT A POINT FROM WHICH SOUTHEAST CORNER OF SAID SECTION 9 BEARS SOUTH 36°00'35" EAST AT A DISTANCE OF 2083.17 FEET.
Y	BARN 2 REUSE POD	S 46°38'43" W	3351.90'	THE PROPOSED POD IS IN THE NORTHEAST QUARTER (NE 1/4) OF THE SOUTHWEST QUARTER (SW 1/4) OF SECTION 10, TOWNSHIP 17 SOUTH, RANGE 49 EAST, M.D.M. OR AT A POINT FROM WHICH SOUTHWEST CORNER OF SAID SECTION 10 BEARS SOUTH 46°38'43" WEST AT A DISTANCE OF 3351.90 FEET.
Z	BARN 3 REUSE POD	S 41°58'55" W	3334.83'	THE PROPOSED POD IS IN THE NORTHEAST QUARTER (NE 1/4) OF THE SOUTHWEST QUARTER (SW 1/4) OF SECTION 9, TOWNSHIP 17 SOUTH, RANGE 49 EAST, M.D.M. OR AT A POINT FROM WHICH SOUTHWEST CORNER OF SAID SECTION 9 BEARS SOUTH 41°58'55" WEST AT A DISTANCE OF 3334.83 FEET.

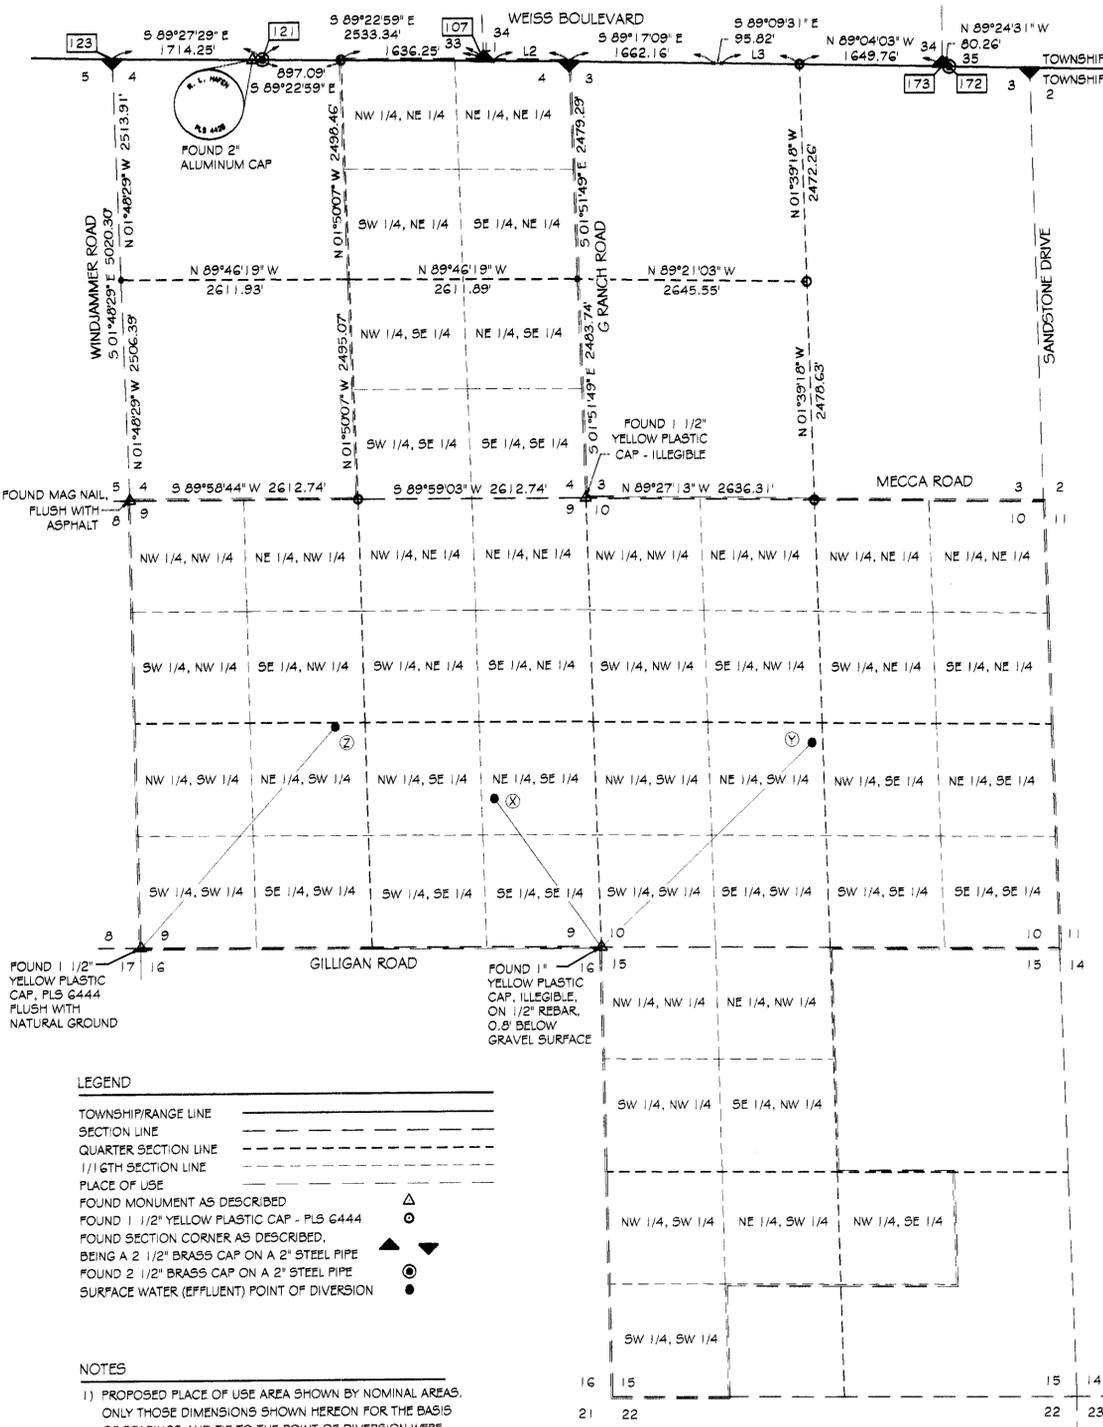

- LEGEND**
- TOWNSHIP/RANGE LINE
  - SECTION LINE
  - QUARTER SECTION LINE
  - 1/16TH SECTION LINE
  - PLACE OF USE
  - FOUND MONUMENT AS DESCRIBED
  - FOUND 1 1/2" YELLOW PLASTIC CAP - PLS 6444
  - FOUND SECTION CORNER AS DESCRIBED, BEING A 2 1/2" BRASS CAP ON A 2" STEEL PIPE
  - FOUND 2 1/2" BRASS CAP ON A 2" STEEL PIPE
  - SURFACE WATER (EFFLUENT) POINT OF DIVERSION

- NOTES**
- 1) PROPOSED PLACE OF USE AREA SHOWN BY NOMINAL AREAS. ONLY THOSE DIMENSIONS SHOWN HEREON FOR THE BASIS OF BEARINGS AND TIE TO THE POINT OF DIVERSION WERE MEASURED IN A FIELD SURVEY.
  - 2) THE PROPOSED MANNER OF USE IS IRRIGATION.
  - 3) THE PLACE OF USE IS MORE PARTICULARLY DESCRIBED AS:  
 THE EAST HALF (E 1/2) OF SECTION 4 AND ALL OF SECTION 9 AND ALL OF SECTION 10 AND THE NORTHWEST QUARTER (NW 1/4) OF THE SOUTHEAST QUARTER (SE 1/4), THE NORTH HALF (N 1/2) OF THE SOUTHWEST QUARTER (SW 1/4), THE SOUTHWEST QUARTER (SW 1/4) OF THE SOUTHWEST QUARTER (SW 1/4), THE NORTHWEST QUARTER (NW 1/4) OF SECTION 15, TOWNSHIP 17 SOUTH, RANGE 49 EAST, M.D.M., NYE COUNTY, NEVADA

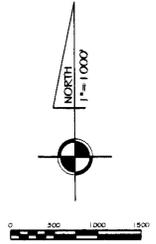

**BASIS OF BEARINGS**  
 SOUTH 89°22'59" EAST, BEING THE BEARING ALONG THE NORTH TOWNSHIP LINE OF TOWNSHIP 17 SOUTH, RANGE 49 EAST, M.D.M., ALSO BEING ALONG THE NORTH LINE OF SECTION 4 THEREOF. BASIS OF BEARINGS IS DEPICTED AS SOUTH 89°50'25" EAST AS SHOWN BY RECORD OF SURVEY, FILE NO. 703366 IN THE NYE COUNTY RECORDERS OFFICE, NYE COUNTY, NEVADA

POINT NO. 123  
 FOUND 2 1/2" BRASS CAP ON 2" STEEL PIPE, 0.4" ABOVE NATURAL GROUND

POINT NO. 121  
 FOUND 2 1/2" BRASS CAP ON 2" STEEL PIPE, 0.3" ABOVE NATURAL GROUND, WITH PUNCH

POINT NO. 107  
 FOUND 2 1/2" BRASS CAP ON 2" STEEL PIPE, 0.4" ABOVE NATURAL GROUND

POINT NO. 173  
 FOUND 2 1/2" BRASS CAP ON 2" STEEL PIPE, 0.5" ABOVE NATURAL GROUND

POINT NO. 172  
 FOUND REMAINS OF 2" STEEL PIPE, FILLED WITH CRUMBLED CONCRETE, 1.8" BELOW NATURAL GROUND, FOUND TOP PORTION OF 2" STEEL PIPE WITH 2 1/2" BRASS CAP ON TOP, LYING ON GROUND NEXT TO POINT

**JP HIGGINS LAND SURVEYING, INC.**  
 4510 W. MAULDING AVE. - LAS VEGAS, NV 89139  
 PHONE: (702)-813-9628 FAX: (702)-897-4383

STATE ENGINEERS USE

81744  
 81745  
 81746

**FILED**  
 May 14, 2012  
 APR 12 2012  
 STATE ENGINEERS OFFICE

2012 APR 12 AM 11:12

MAP TO ACCOMPANY APPLICATIONS FOR NEW APPROPRIATIONS FOR EFFLUENT WATER

FOR: IRRIGATION  
 BY: ROCKVIEW DAIRIES, INC.  
 FROM: ROCKVIEW DAIRIES, INC. EFFLUENT SURFACE WATERS  
 IN AMARGOSA VALLEY, NYE COUNTY, NEVADA

81746 81745 81744