
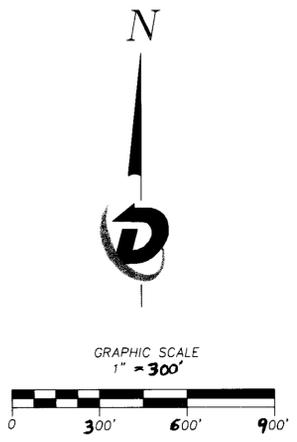


SOUTHEAST QUARTER (SE 1/4) OF SECTION 32,
TOWNSHIP 16 SOUTH, RANGE 49 EAST, M.D.M., NYE COUNTY, NEVADA

NORTHWEST QUARTER (NW 1/4) OF SECTION 27,
TOWNSHIP 16 SOUTH, RANGE 49 EAST, M.D.M., NYE COUNTY, NEVADA

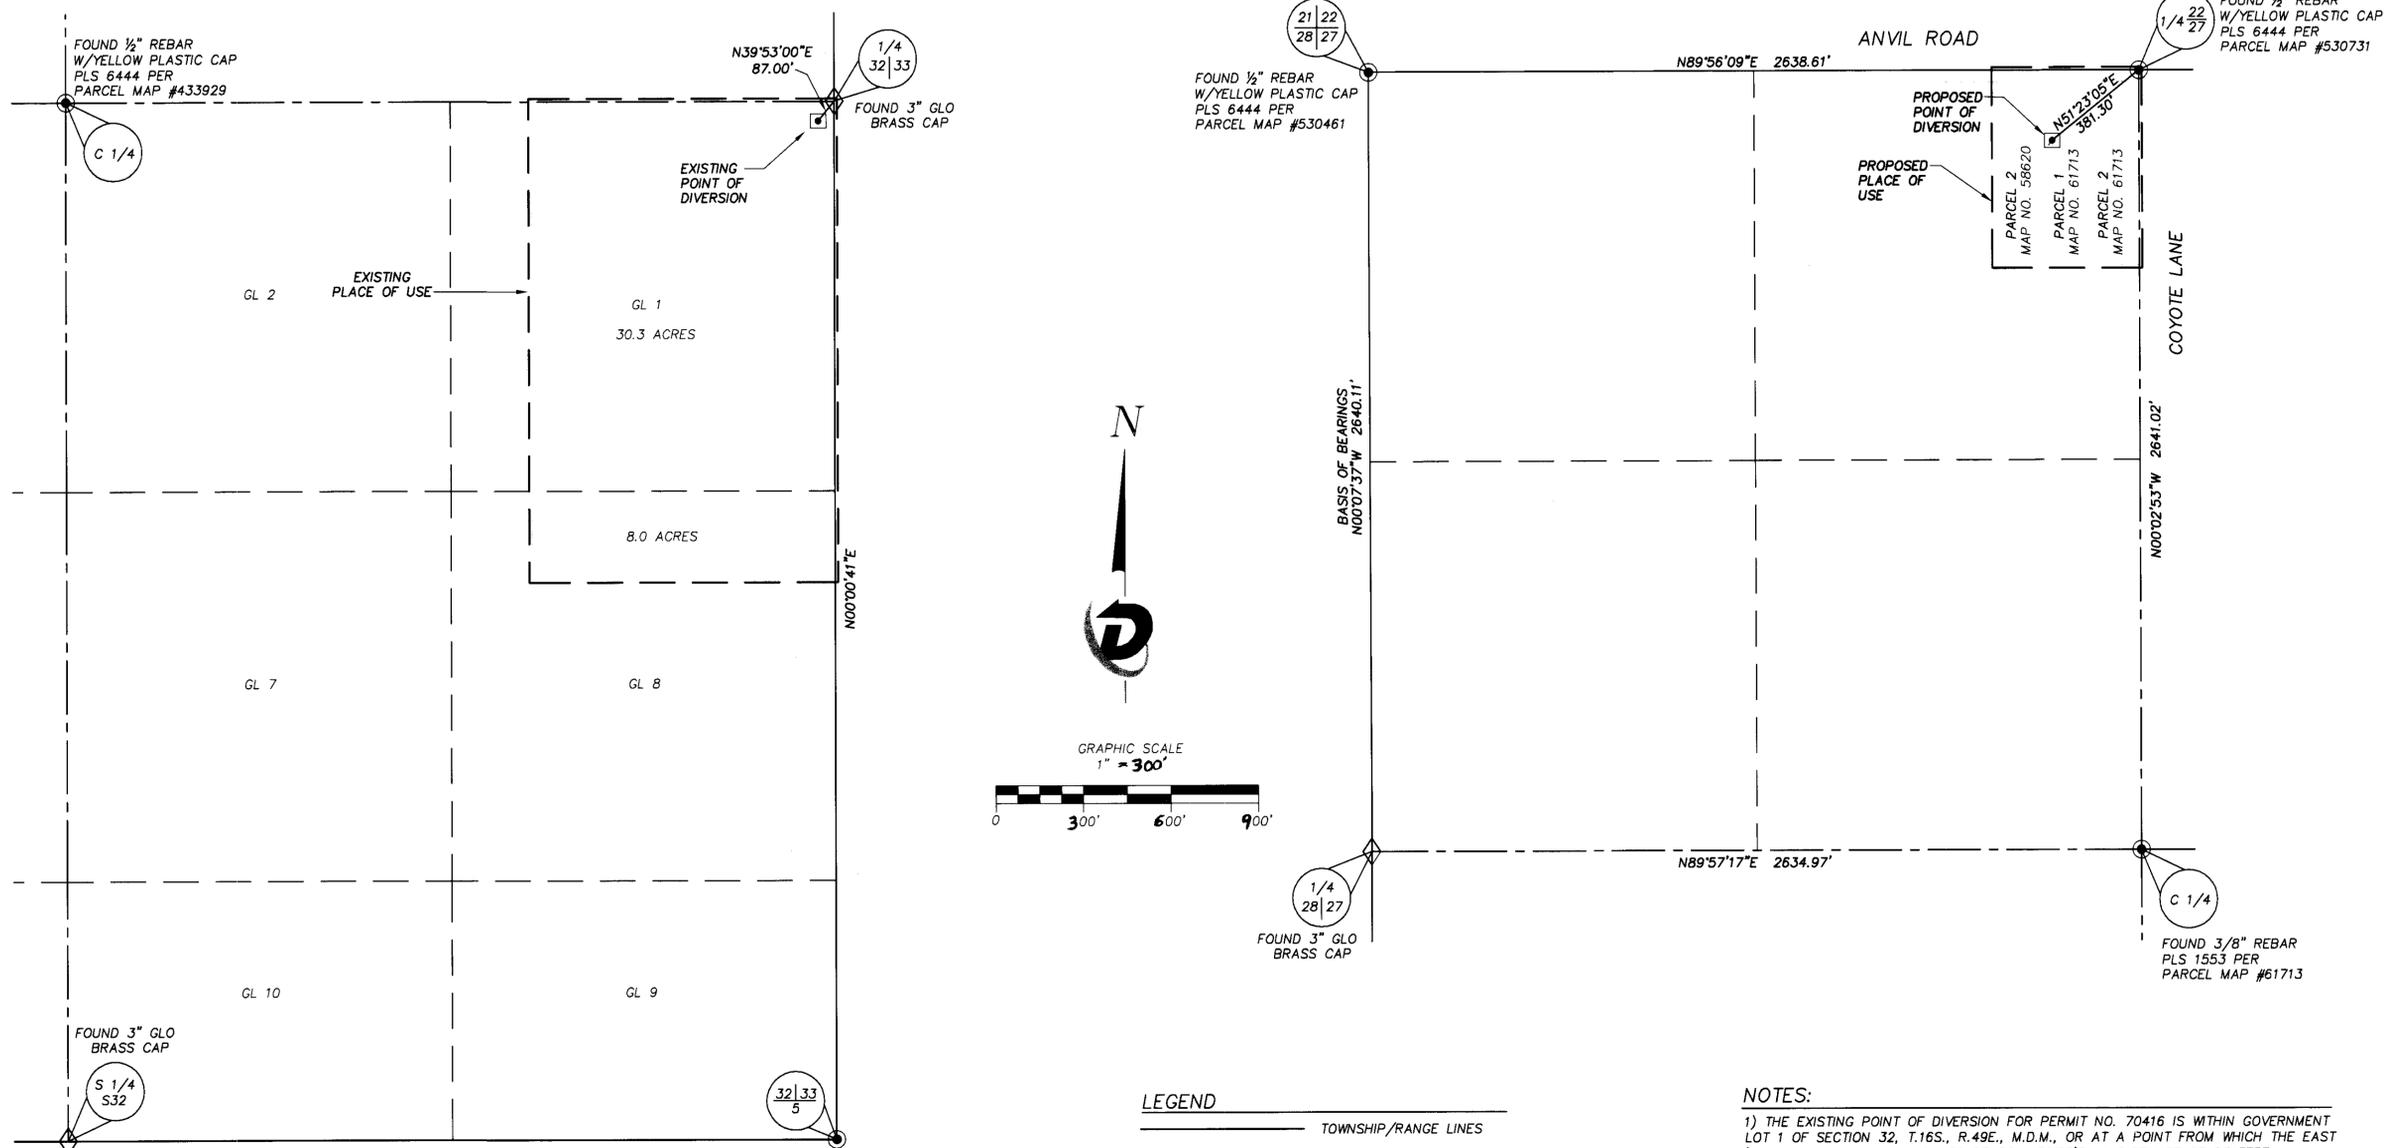

LEGEND


—————	TOWNSHIP/RANGE LINES
—————	SECTION LINE
-----	QUARTER SECTION LINE
-----	SIXTEENTH SECTION LINE
-----	EXISTING/PROPOSED PLACE OF USE
-----	PROPERTY LINE
-----	TIE LINE
-----	ROAD RIGHT-OF-WAY
□	EXISTING/PROPOSED POINT OF DIVERSION
●	FOUND CORNER AS DESCRIBED
GL 2	GOVERNMENT LOT NUMBER
◇	FOUND GLO/BLM BRASS CAP AS DESCRIBED

- NOTES:**
- 1) THE EXISTING POINT OF DIVERSION FOR PERMIT NO. 70416 IS WITHIN GOVERNMENT LOT 1 OF SECTION 32, T.16S., R.49E., M.D.M., OR AT A POINT FROM WHICH THE EAST 1/4 CORNER OF SAID SECTION 32 BEARS N.39°53'E., A DISTANCE OF 87 FEET.
 - 2) THE EXISTING PLACE OF USE IS 30.3 ACRES WITHIN GOVERNMENT LOT 1, SECTION 32, T.16S., R.49E., M.D.M., 8.0 ACRES WITHIN GOVERNMENT LOT 8, SECTION 32, T.16S., R.49E., M.D.M..
 - 3) THE EXISTING MANNER OF USE IS IRRIGATION AND DOMESTIC.
 - 4) THE DUTY SHOWN ON PERMIT 70416 IS 0.0549 C.F.S. OR NOT TO EXCEED 10 ACRE FEET ANNUALLY.
 - 5) THE PROPOSED POINT OF DIVERSION LIES WITHIN THE NORTHEAST QUARTER (NE 1/4) OF THE NORTHWEST QUARTER (NW 1/4) OF SECTION 27, T.16S., R.49E., M.D.M., NYE COUNTY, NEVADA, OR AT A POINT TO WHICH THE NORTHEAST CORNER OF THE SAID NORTHWEST QUARTER (NW 1/4) OF SECTION 32, T.16S., R.49E., M.D.M., BEARS NORTH 51°23'05" EAST, A DISTANCE OF 381.30 FEET. THE PROPOSED POINT OF DIVERSION IS AN EXISTING WELL DRILLED AND COMPLETED ON JUNE 10, 2009 AS LOG NO. 108529 AND LIES WITHIN THE BOUNDARIES OF THE PROPOSED PLACE OF USE.
 - 6) THE PROPOSED PLACE OF USE IS A PORTION OF THE NORTHEAST QUATER (NE 1/4) OF THE NORTHWEST QUARTER (NW 1/4) OF SECTION 27, T.16S., R.49E., M.D.M., BEING PARCELS 1 & 2 OF MAP NO. 61713 AND PARCEL 2 OF MAP NO. 58620, NYE COUNTY, RECORDS, OWNED BY WEITMAN TRUCKING, LLC AND CONTAINS 7.49 ACRES, MORE OR LESS.

STATE OF NEVADA }
COUNTY OF CLARK } SS

I, ROBERT L. CARRINGTON, BEING FIRST DULY SWORN, DEPOSE AND SAY THAT THE SITE INSPECTIONS HAVE BEEN MADE BY ME, OR UNDER MY DIRECT SUPERVISION AND DIRECTION, BETWEEN APRIL 11, 2012 AND APRIL 12, 2012 THAT THE LOCATION OF EACH REFERENCE MONUMENT HAS BEEN VERIFIED BY SITE INSPECTION; THAT THE POINT OF DIVERSION AND PLACE OF USE SITES HAVE BEEN INSPECTED; THAT THIS MAP, CONSISTING OF ONE SHEET, HAS BEEN CORRECTLY DRAWN TO THE DESIGNATED SCALE FROM SURVEY CALCULATIONS NOTES PREPARED BY ME, OR UNDER MY DIRECT SUPERVISION AND DIRECTION, RELYING ON UPON ANALYSIS OF RECORDED SURVEY MAPS AND OTHER RECORDED SURVEYING DOCUMENTS IN THE OFFICE OF THE COUNTY RECORDER, NYE COUNTY, NEVADA; THAT THIS MAP TRULY AND CORRECTLY REPRESENTS THE PROPOSED LOCATION AND EXTENT OF THE WORKS USED TO DIVERT WATER FROM AN UNDERGROUND SOURCE IN NYE COUNTY, NEVADA, BY MICHAEL C. WEITMAN, FOR IRRIGATION AND DOMESTIC PURPOSES, THAT THE POINT OF DIVERSION, PLACE OF USE AND MANNER OF USE BY OR CONNECTED TO SAID WORKS, ARE FULLY AND CORRECTLY DESIGNATED HEREON.

ROBERT L. CARRINGTON
PROFESSIONAL LAND SURVEYOR LICENSE NO. 9103
STATE WATER RIGHTS SURVEYOR CERTIFICATE NO. 1165

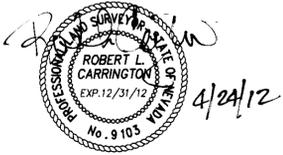

SUBSCRIBED AND SWORN TO BEFORE ME ON THIS 24 DAY OF April, 2012.
BY ROBERT L. CARRINGTON, PROFESSIONAL LAND SURVEYOR LICENSE NO. 9103 AND
WATER RIGHTS SURVEYOR, CERTIFICATE NO. 1165.

Maria L. Jesus Diaz
NOTARY PUBLIC IN AND FOR CLARK COUNTY, NEVADA
MY COMMISSION EXPIRES 01-15-15



Diamondback Land Surveying
1089 S. CIMARRON ROAD
SUITE A-1
LAS VEGAS, NEVADA 89145
(o) 702.596.DBLS (f) 702.933.9030
www.diamondbacklandsurveying.com

BASIS OF BEARINGS:
NORTH 00°07'37" WEST—BEING THE WEST LINE OF THE NORTHWEST QUARTER (NW 1/4) OF SECTION 27, TOWNSHIP 16 SOUTH, RANGE 49 EAST, M.D.B.&M., NYE COUNTY NEVADA, AS SHOWN ON THAT CERTAIN PARCEL MAP OF FILE AS DOCUMENT NO. 61713 IN THE OFFICE OF THE NYE COUNTY, RECORDERS OFFICE.

FILED
MAY 09 2012
STATE ENGINEERS OFFICE
2012 APR 27 AM 11:17
RECEIVED

MAP TO ACCOMPANY AN APPLICATION TO CHANGE THE POINT OF DIVERSION AND PLACE OF USE FOR PERMIT NO. 70416 FOR IRRIGATION AND DOMESTIC PURPOSES BY MICHAEL C. WEITMAN FROM AN UNDERGROUND SOURCE IN NYE COUNTY, NEVADA