


STRIPPING DIAGRAM  
 PERMIT 27155 CERTIFICATE 9251  
 SECTION 5, T4S, R36E, MDM  
 DIAGRAM SCALE: 1" = 1000'

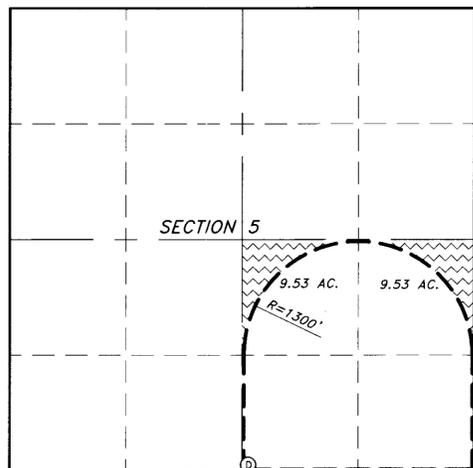

PERMIT 27155 STRIPPING TALLY (4-DUTY)  
 CURRENT APPROPRIATION 160.00 AC.  
 AMOUNT TO REMAIN 140.94 AC.  
 CHANGE APP. TO MOVE 19.06 AC.

EXISTING PERMIT  
 27155 P.O.D.  
 S45°W 100' TO  
 SOUTH QUARTER, S5.

CONVENTIONAL MAP SYMBOLS

- RIVERS OR PERPETUAL STREAMS
- MAIN SUPPLY DITCHES OR CANALS
- SECONDARY OR LATERAL DITCHES
- DAMS, BRIDGES
- INTERSECTING DITCHES OR CANALS
- TRAVERSE LINES
- TIE LINES
- PROPOSED PLACE OF USE
- EXISTING PLACE OF USE AS SHOWN
- PROTRACTED SECTION LINES (NO BLM SURVEY)
- AREA PROPOSED TO BE STRIPPED
- ROADS
- FENCES
- RAILROADS
- BUILDINGS

MONUMENTATION & RELATED MAP SYMBOLS

- FOUND BLM SECTION CORNER 1955
- FOUND BLM QUARTER SECTION CORNER 1955, OR AS NOTED
- PROPOSED OR EXISTING POINT OF DIVERSION, AS NOTED

BASIS OF BEARINGS



BASIS OF BEARINGS HEREON REPRESENTS A TRUE MERIDIAN PASSING THROUGH GEODETIC CONTROL POINT "CODY" CONSTRUCTED AT AND PROTECTED BY TRIPLE D RANCHES LOCATED IN THE SOUTHWEST QUARTER OF THE SOUTHWEST QUARTER OF SECTION 4, T4S, R36E, M.D.M., POSITION ESTABLISHED BY NGS' ONLINE POSITIONING USER SERVICE (OPUS) AT LAT: 37°36'47.95597"N LON: 117°58'25.28178"W. THE MEASUREMENTS CONFORM TO "GPS, 5-METERS OR LESS PRECISION".

REFERENCES


- GUIDELINES AND RULES FOR THE PREPARATION OF WATER RIGHTS MAPS (REVISED SEPTEMBER 2003).
- NRS 240.167, 327, 329, 533, 625 (ALSO NAC, AS APPLICABLE).
- T4S, R36E, MDM BLM SURVEY WITH TRACT SEGREGATIONS PLAT APPROVED 1955, EARL C. HARRINGTON.
- PERMIT AND MAPS FOR AREAS STRIPPED AS INDICATED HEREON: SOURCE <http://www.water.nv.gov>

PROPOSED P.O.U. & P.O.D. SURVEY RESULTS  
 SECTION 4, TOWNSHIP 4 SOUTH, RANGE 36 EAST  
 MOUNT DIABLO MERIDIAN, STATE OF NEVADA

CHANGE REQUEST TO INCREASE PIVOT RADIAL LENGTH IN SW 1/4 SECTION 4, FROM 706.03' TO 1305.00' & ADDING IRRIGATION TO SE COR OF PIVOT REQUIRING 93.75 ACRES TOTAL

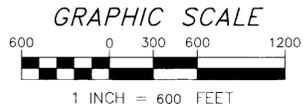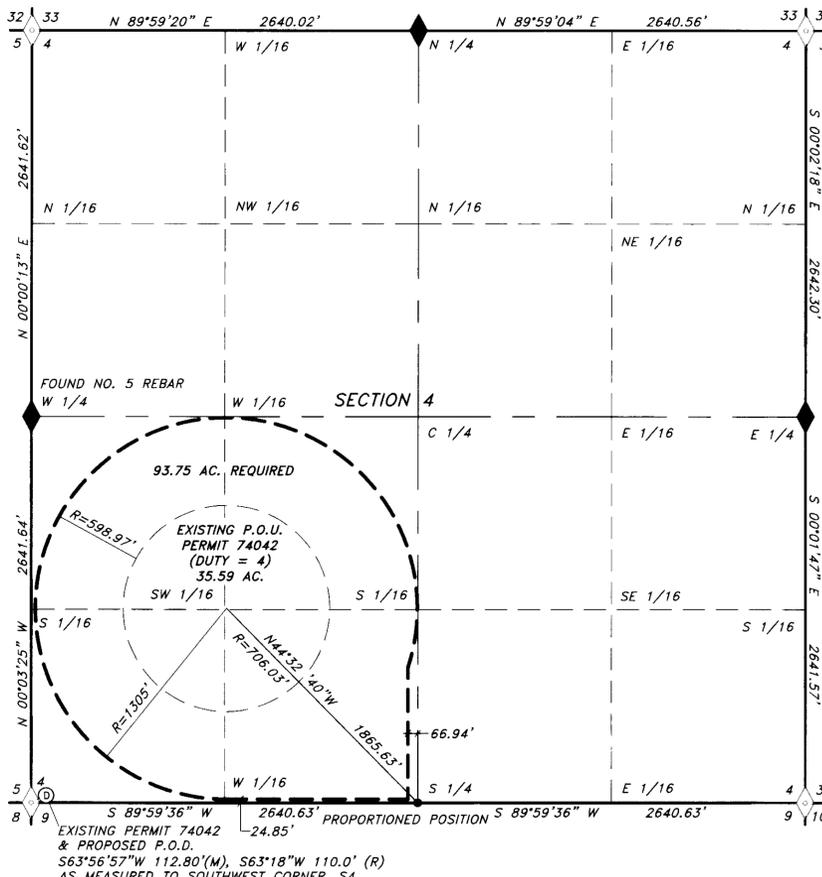

STRIPPING DIAGRAM  
 PERMIT 30444 CERTIFICATE 10066  
 TRACT 39 & 41, T4S, R36E, MDM  
 DIAGRAM SCALE: 1" = 1000'

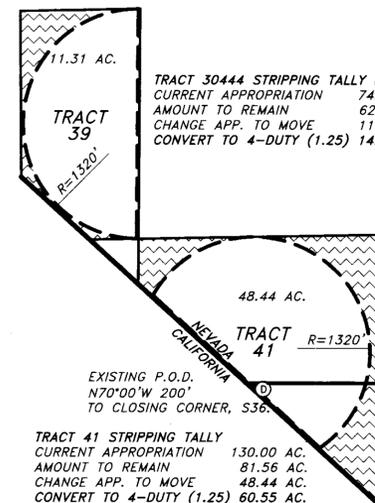

TRACT 30444 STRIPPING TALLY (5-DUTY)  
 CURRENT APPROPRIATION 74.14 AC.  
 AMOUNT TO REMAIN 62.83 AC.  
 CHANGE APP. TO MOVE 11.31 AC.  
 CONVERT TO 4-DUTY (1.25) 14.14 AC.

TRACT 41 STRIPPING TALLY  
 CURRENT APPROPRIATION 130.00 AC.  
 AMOUNT TO REMAIN 81.56 AC.  
 CHANGE APP. TO MOVE 48.44 AC.  
 CONVERT TO 4-DUTY (1.25) 60.55 AC.

STATE WATER RIGHT SURVEYOR'S CERTIFICATE

I, TIMOTHY J. WOLF, AGENT, ARTISAN SPATIAL TECHNOLOGY, LLC, BEING FIRST DULY SWORN, DEPOSE AND SAY THAT THIS MAP, CONSISTING OF ONE SHEET, HAS BEEN CORRECTLY DRAWN TO THE DESIGNATED SCALE FROM FIELD NOTES OF A SURVEY MADE BY ME ON MAY 1, 2011; THAT IT TRULY AND CORRECTLY REPRESENTS THE PROPOSED LOCATION AND EXTENT OF THE WORKS USED TO DIVERT WATER FROM FISH LAKE VALLEY, BASIN 117, IN ESMEALDA COUNTY, NV, BY TRIPLE D RANCHES, LLC FOR IRRIGATION PURPOSES. THAT THE PROPOSED POINT OF DIVERSION, PLACE AND MANNER OF USE ARE FULLY AND CORRECTLY DESIGNATED HEREON.

4/13/12  
 TIMOTHY J. WOLF  
 STATE WATER RIGHT SURVEYOR  
 NEVADA CERTIFICATE NO. 954  
 AGENT, ARTISAN SPATIAL TECHNOLOGY, LLC



ATTEST:

STATE OF NEVADA }  
 COUNTY OF CLARK } S.S.


SIGNED OR ATTESTED BEFORE ME ON April 3, 2012 BY TIMOTHY J. WOLF.

SIGNATURE:   
 PRINTED NAME: Eric Ruecker  
 MY COMMISSION EXPIRES: Nov 24 '13

Artisan Spatial Technology, LLC  
 "Where Art & Measurement Science Converge"  
 P.O. 35381, LAS VEGAS, NV. 89133  
 (702) 233-3451  
<http://www.ArtisanGroupUSA.com>

CONTRACT: ART-DOWERS	LOCATION: FISH LAKE VALLEY
NAME: MORRISON, DWG	SHEET
REV. DATE: 5/19/11	1
DRAWN: T. WOLF	1
REVIEWED: J. WOLF	1
H. SCALE: 1"=600'	
V. SCALE: N/A	

5/18/12 - Existing POD for permit 27155, cert. 9251 is incorrect. see PBU map under 27155 for correct bearing + distance. Eric  
 2/3/14 - K.E. - the radius of the inner pivot under Permit 74042 of 706.03' equates to approximately 35.95 acres ~ 36.0 acres, as permitted under Permit 74042.

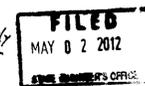

RECEIVED  
 STATE ENGINEERS OFFICE  
 2012 APR 23 PM 1:51

MAP TO ACCOMPANY APPLICATION TO CHANGE POINT OF DIVERSION AND PLACE OF USE FOR A PORTION OF PERMIT/CERTIFICATE: 27155/9251 & 30444/10066  
 FOR: IRRIGATION & DOMESTIC  
 BY: TRIPLE D RANCHES, LLC  
 FROM: AN UNDERGROUND SOURCE  
 IN: ESMEALDA COUNTY, NEVADA