
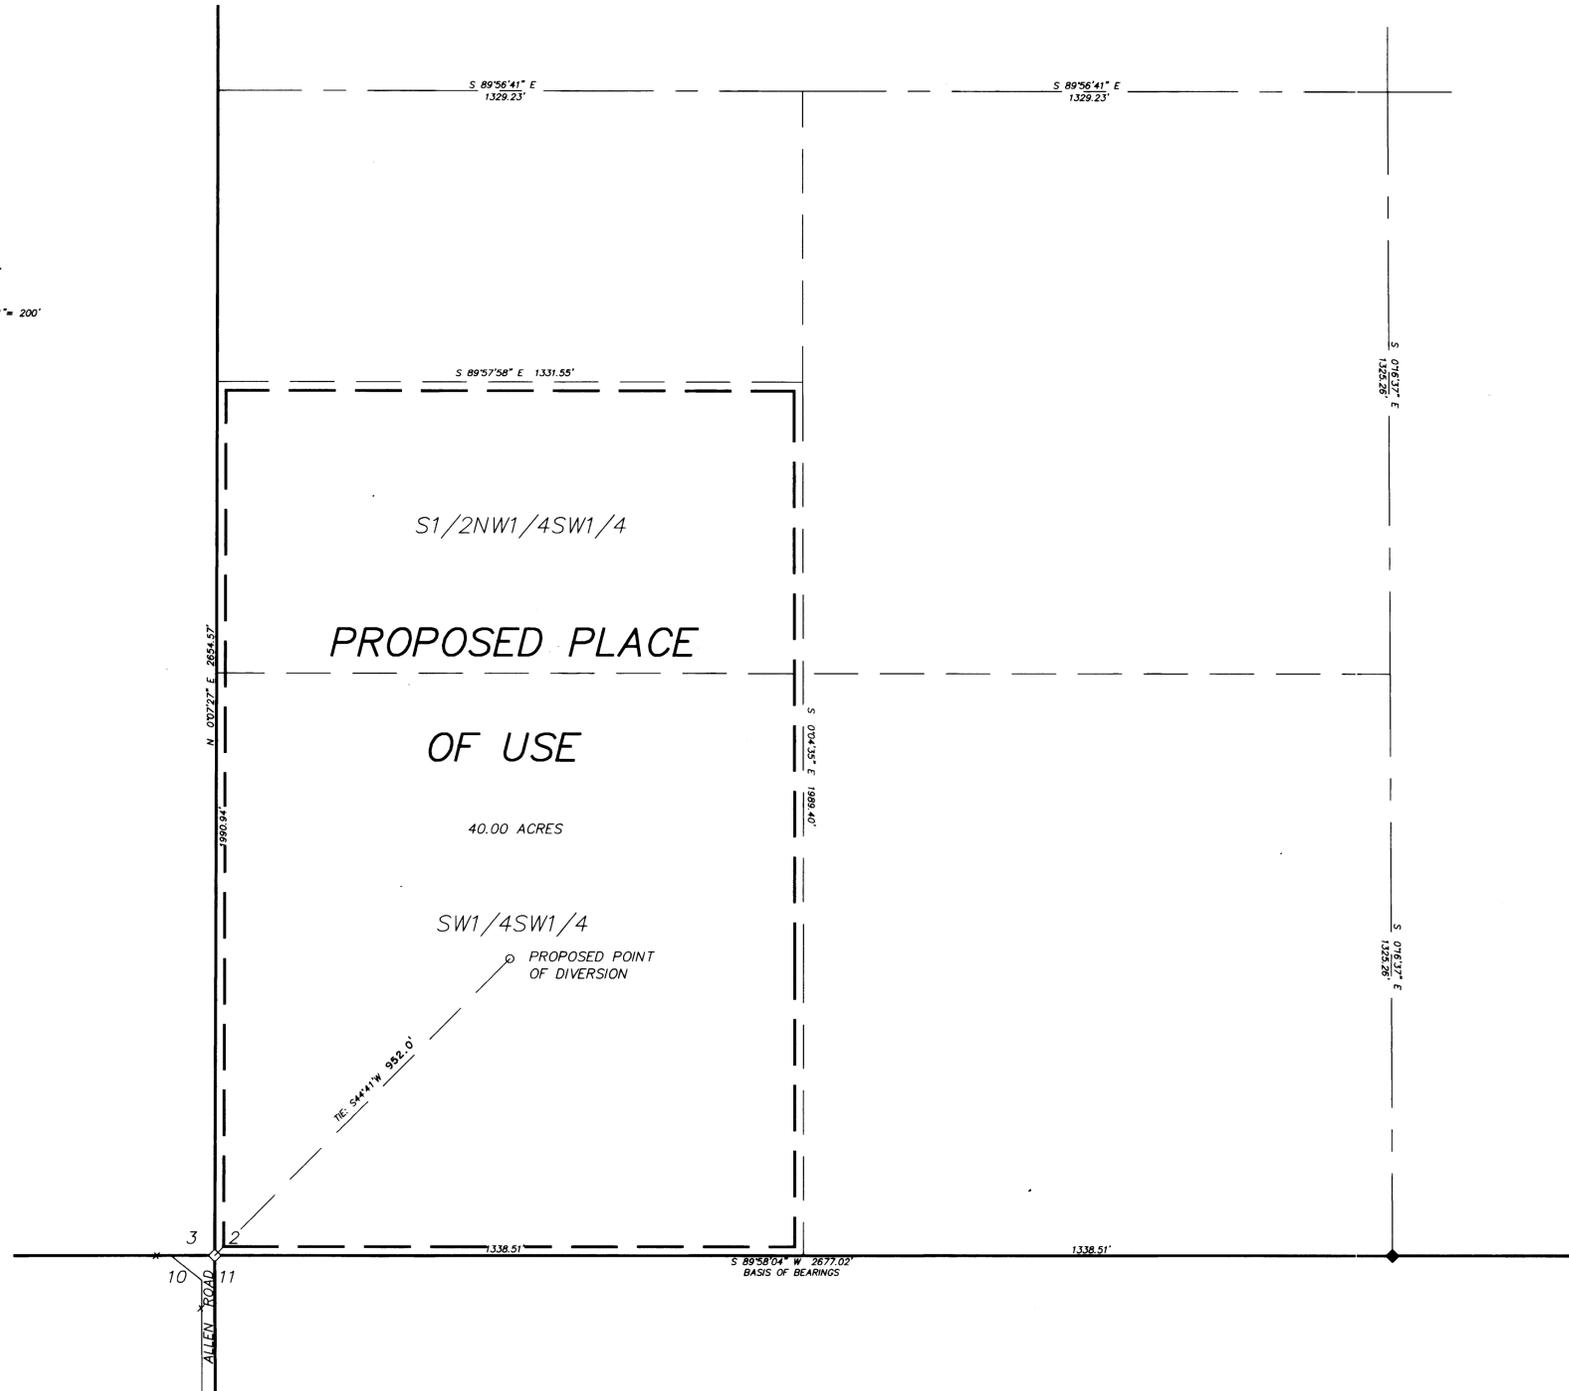


STATE OF NEVADA
COUNTY OF HUMBOLDT

SW1/4 OF SECTION 2, T.32N.,R.44E., M.D.B.&M.
LANDER COUNTY, NEVADA

I, JOHN H. MILTON III, being first duly sworn, depose and say that this map, consisting of one sheet, numbered from 1 to 1, inclusive, has been correctly drawn to the designated scale from field notes of a survey made by me, or under my supervision and direction, between the 12th day of April, 2012; that it truly and correctly represents the proposed location and extent of the works used to divert water from underground in Lander County, Nevada by KIMBERLIE M. DAVIS and PAUL L. BUFFINGTON, for irrigation purposes. That the proposed point of diversion, the approximate location and size of the diverting channel or other conduit, all reservoirs or basins, the location and names of all other works which will cross or connect with the proposed works, and the boundary of all lands, showing by 40-acre subdivisions the areas proposed to be served, are fully and correctly designated thereon.

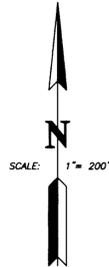

State Water Right Surveyor No. 573

Subscribed and sworn to before me this 25th day of April, 2012.


Doris A. Twichell
DORIS A. TWICHELL, Notary Public in and for Humboldt County, State of Nevada

My commission expires: May 28th, 2013



- LEGEND**
- ◊ Indicates a section corner, a 5/8" iron pin with a plastic cap marked P.L.S.5271, unless otherwise noted.
 - ◆ Indicates a 1/4 section corner, a found iron pipe with a brass cap marked R.L.S.1404, unless otherwise noted.
 - Indicates the boundary of the proposed place of use.

BASIS OF BEARINGS
The information for preparing this plot was taken from Record Of Survey Map prepared for Marshall Ahcraft, which was recorded on June 2nd, 1977 as File Number 86905 in the Office of the Lander County Recorder.

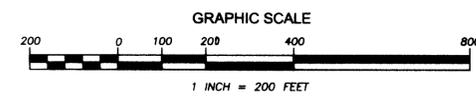

12007B.DWG

DESERT MOUNTAIN SURVEYING
Land • Water Rights • Boundary
146 West Second Street, Winnemucca, NV 89445
775-623-4414 FAX 775-623-5821 E-MAIL: dms@winnemucca.net

STATE ENGINEER'S USE

81901

FILED
JUN - 1 2012
STATE ENGINEERS OFFICE

STATE ENGINEERS OFFICE
2012 MAY 16 PM 2:21

AMENDED
- Map To Accompany -
APPLICATION TO APPROPRIATE WATER

- For -
IRRIGATION USE

- By -
KIMBERLIE M. DAVIS AND PAUL L. BUFFINGTON

FROM UNDERGROUND IN LANDER COUNTY, NEVADA

85343 81901