

STATE OF NEVADA }  
 COUNTY OF WASHOE } SS

# PORTION OF SECTION 31, T.13N., R.26E., M.D.M., LYON COUNTY, NEVADA

I, Michael D. Buschelmann, being first duly sworn, depose and say that this map, consisting of one sheet, has been correctly drawn to the designated scale from a survey under my supervision and/or direction on May 10, 2012, that this map truly and correctly represents the proposed place of use and point of diversion used to divert water from an underground source within Lyon County, Nevada, by JASON CORPORATION, c/o PERI & SONS FARMS, for Quasi-Municipal and Domestic purposes.

*Michael D. Buschelmann*  
 Michael D. Buschelmann  
 State Water-Right Surveyor No. 792



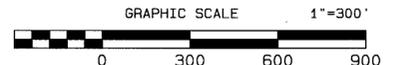
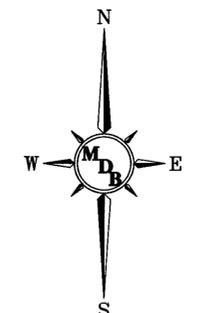
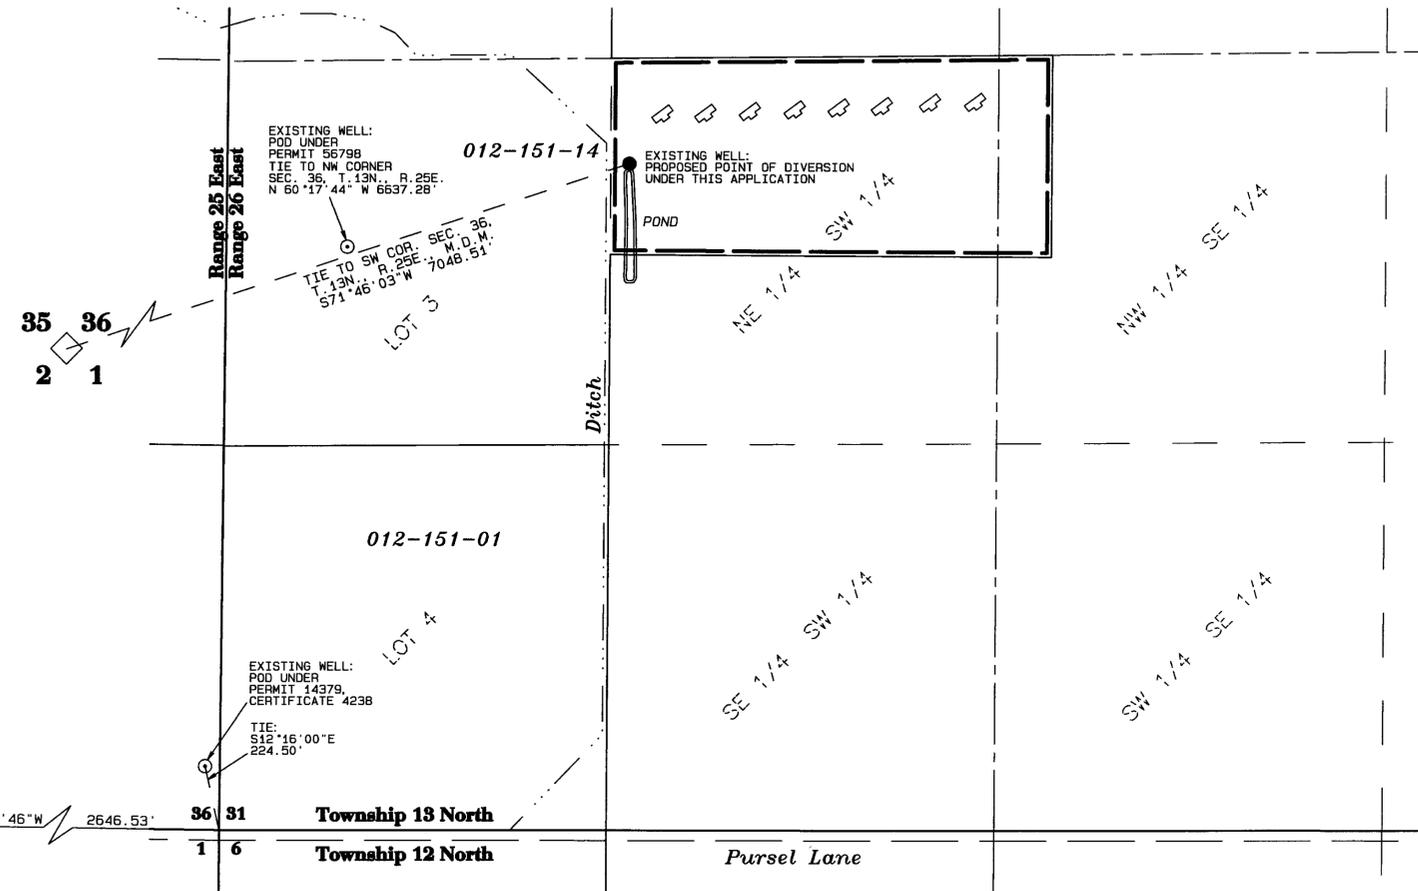
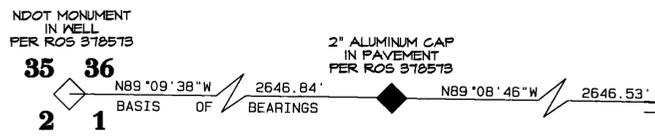

Subscribed and sworn to before me on this 15<sup>th</sup> day of June, 2012.

*Mary Roth*  
 Notary Public



**REFERENCES**

1. Permits and supporting maps as referenced at Existing Points of Diversion, on file in the office of the Nevada State Engineer.
2. Record of Survey Map No. 178297, on file in the Office of the Lyon County Recorder, Lyon County, Nevada.
3. Amended Record of Survey Map No. 378573, on file in the Office of the Lyon County Recorder, Lyon County, Nevada.
4. Record of Survey Map No. 390443, on file in the Office of the Lyon County Recorder, Lyon County, Nevada.
5. Lyon County Assessor's Maps - Book 12, Page 01, Book 12, Page 15.



**BASIS OF BEARINGS**

The southerly line of the SW1/4 of Section 36, T.13N., R.25E., M.D.M., being North 89°09'38" West. Refer to Record of Survey No. 378573, filed March 31, 2006, Lyon County, Nevada.

**LEGEND**

	SECTION LINE		012-151-14	ASSESSOR'S PARCEL NUMBER
	QUARTER SECTION LINE			FOUND SECTION CORNER (AS DESCRIBED)
	16TH SECTION LINE			FOUND QUARTER SECTION CORNER (AS DESCRIBED)
	PROPOSED PLACE OF USE			WELL/POINT OF DIVERSION (AS NOTED)
	ASSESSOR'S PARCEL LINE			BUILDING
	IMPROVED ROAD			
	WELL TIE			

**NOTES**

1. For existing point of diversion, refer to the map supporting Permits 75610, 75611 and 75612, on file in the office of the Nevada State Engineer.

STATE ENGINEER'S USE

81941  
 FILED  
 JUN - 1 2012  
 STATE ENGINEER'S OFFICE

Michael D. Buschelmann Consulting, Inc.  
 Post Office Box 51371  
 Sparks, Nevada 89435  
 (775) 355-9628 Office 355-9629 FAX

MAP TO ACCOMPANY APPLICATION TO CHANGE THE POINT OF DIVERSION AND PLACE OF USE OF A PORTION OF PERMIT NO. 75610 FOR QUASI-MUNICIPAL and DOMESTIC PURPOSES BY  
**JASON CORPORATION**  
 c/o Peri & Sons Farms  
 FROM AN UNDERGROUND SOURCE IN LYON COUNTY, NEVADA